



GENERAL NOTES
 DRAWING CAN BE SCALED FOR PRELIMINARY PURPOSES ONLY BUT IF IN ANY DOUBT ABOUT ANY OF THE DRAWN INFORMATION PLEASE ASK CDRB ARCHITECTS LTD.

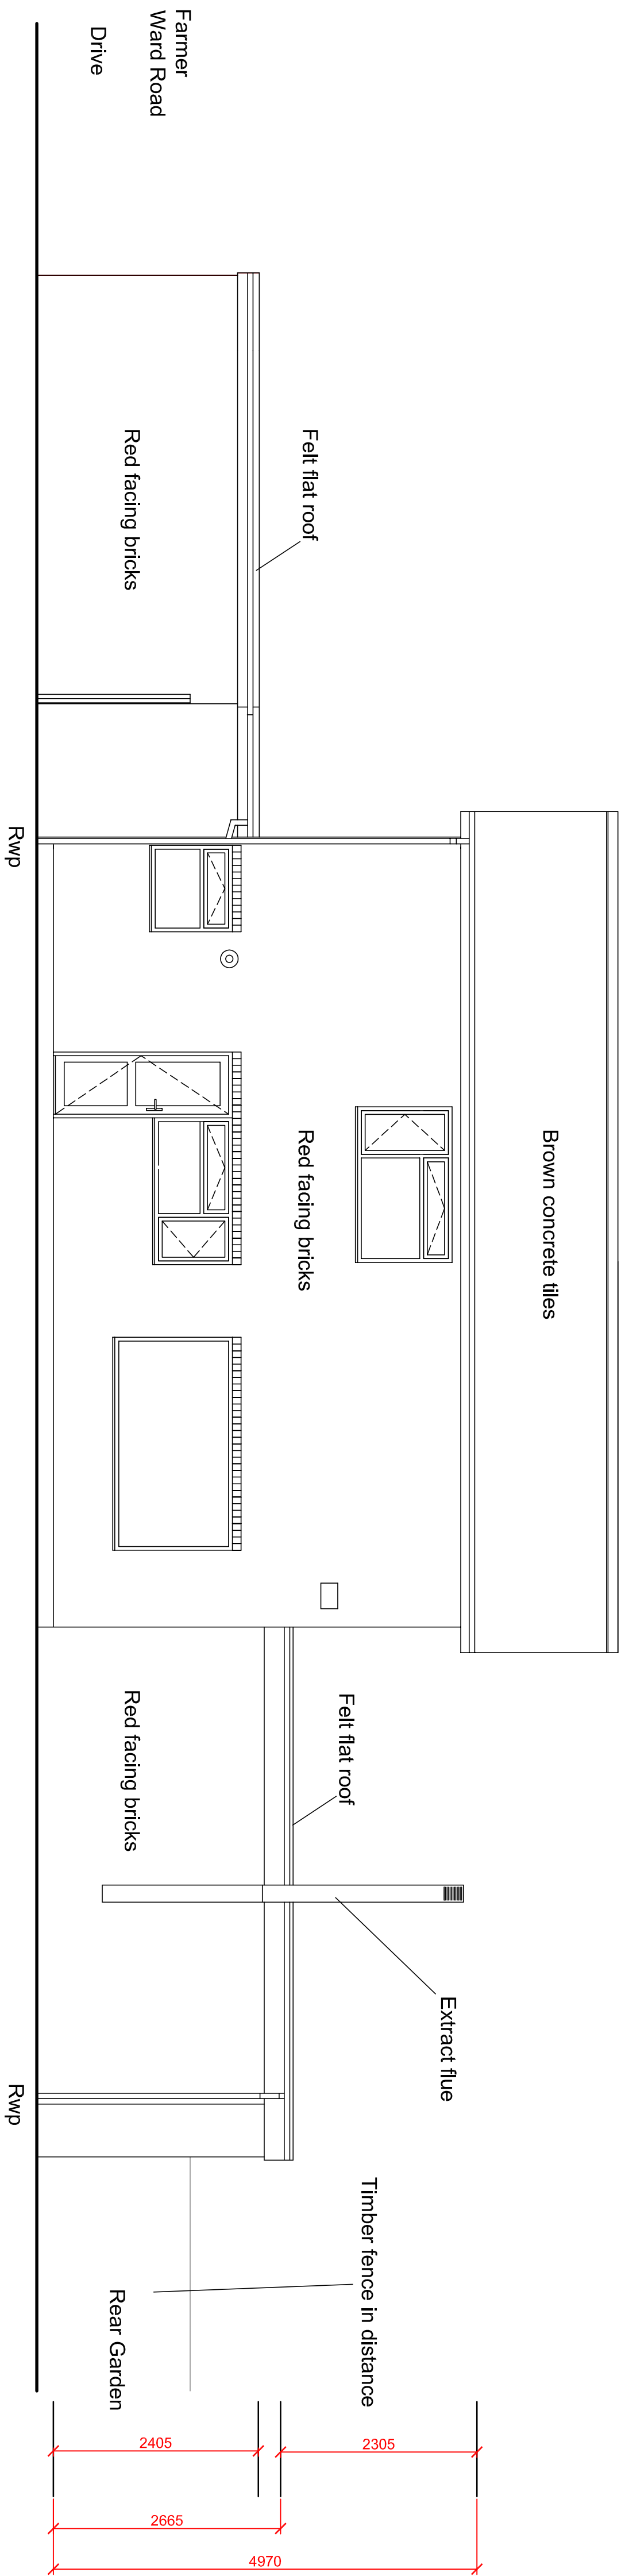

Existing Side Elevation Facing No 3
 Scale 1:50 @ A1

All rainwater pipes to be in black square section Upvc connected to black angular profile Upvc gutters.
 All fascias and soffits to be in white Upvc.


Proposed Extension

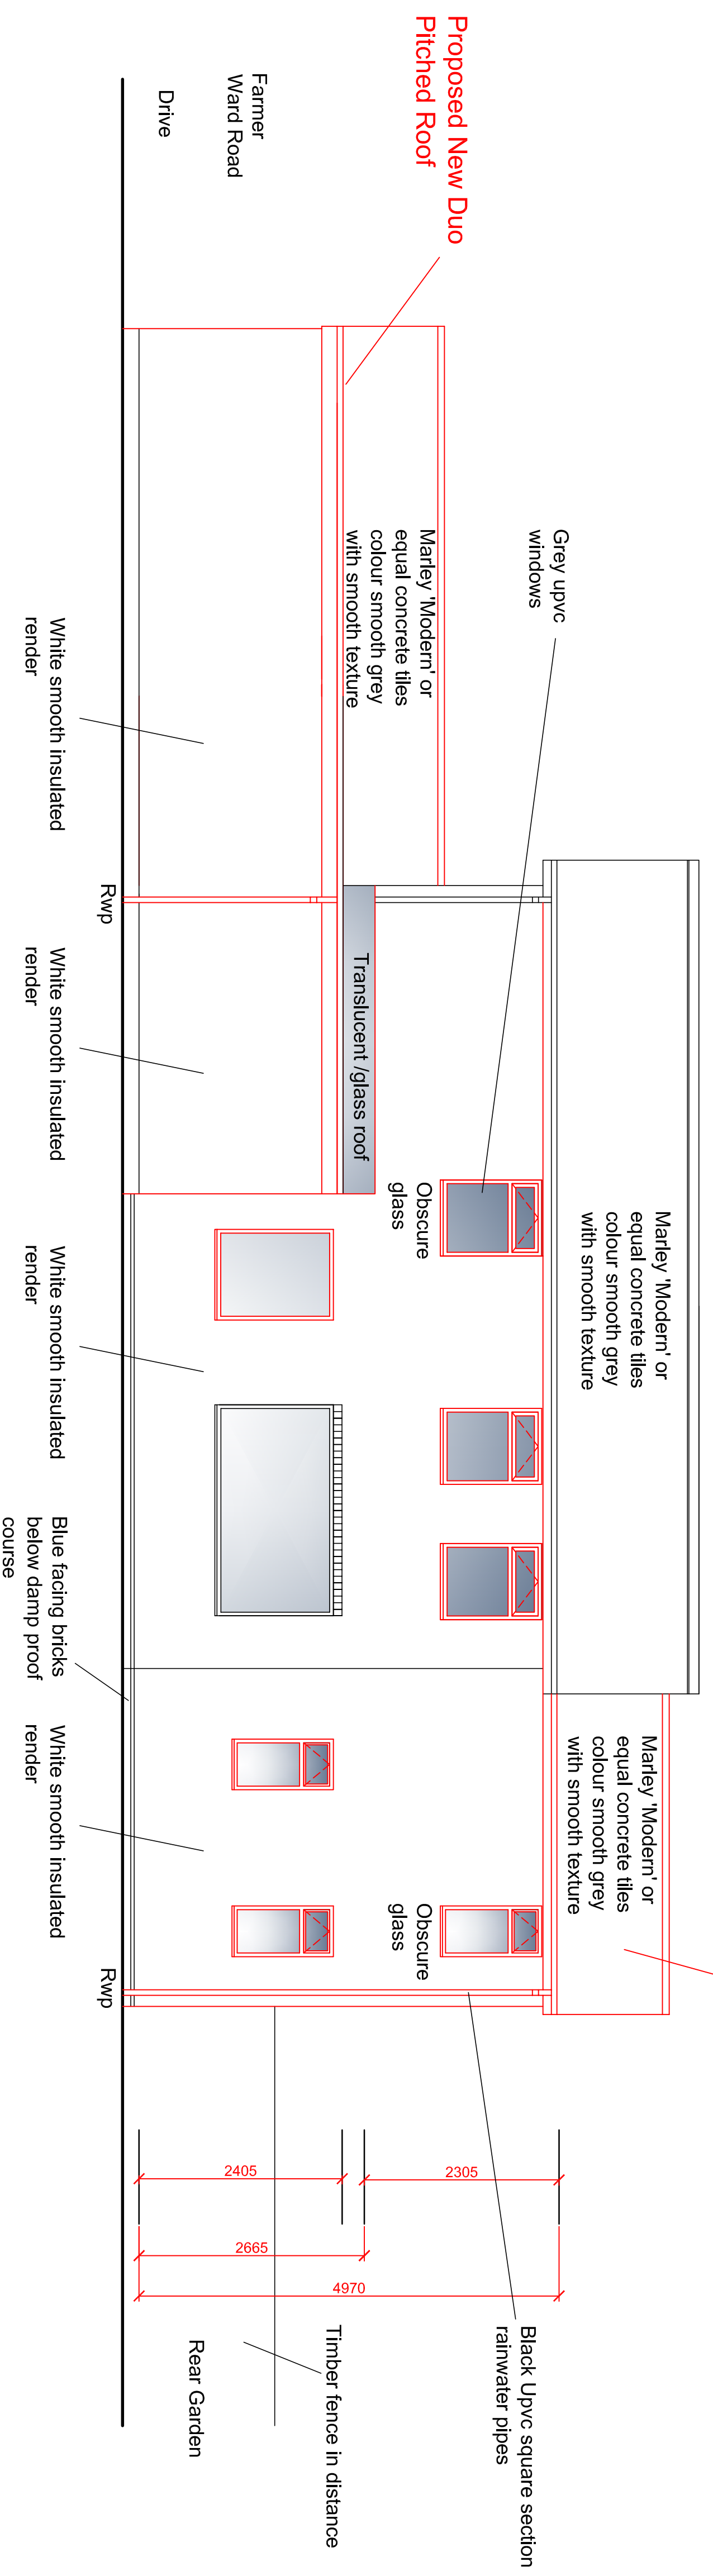


Proposed Side Elevation Facing No 3
 Scale 1:50 @ A1

PLANNING SUBMISSION

Scale 1:50 @ A1

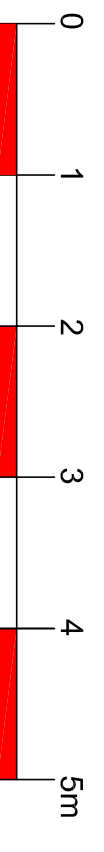

form date		by	checkd
job title		 cdrb architects ltd 3 Mill Court Kenilworth CV9 1JQ	
1 Farmer Ward Road Kenilworth			
drawing title			
Existing and Proposed Side Elevation Facing No 3 Farmer Ward Road			
scale	drawn by	date	checked by
1:50 @ A1	CR	February 2022	CDRB
job no.	drawing no.	revision	
12353	AL (P) 05		