




Floor Plan
1.100 @ A2

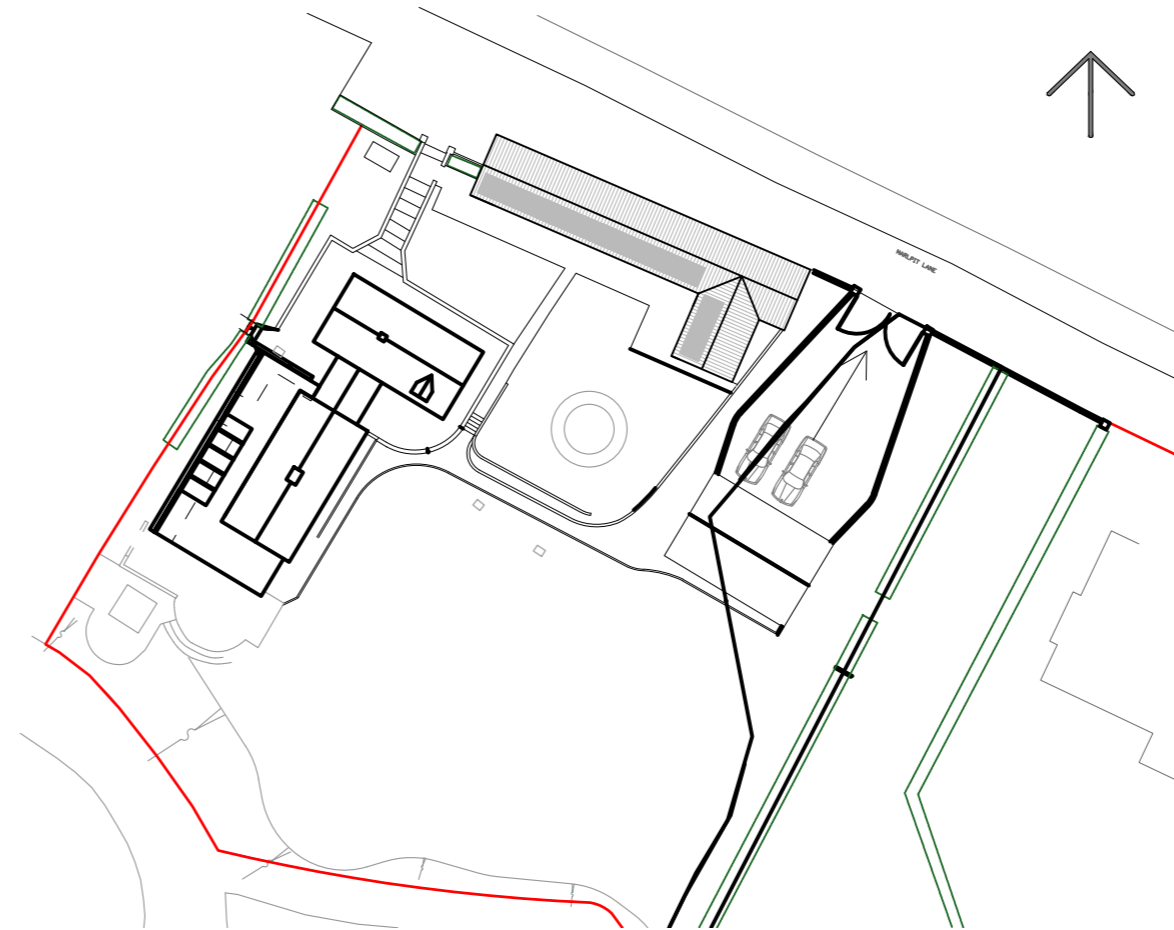


Site Plan
1.500 @ A2

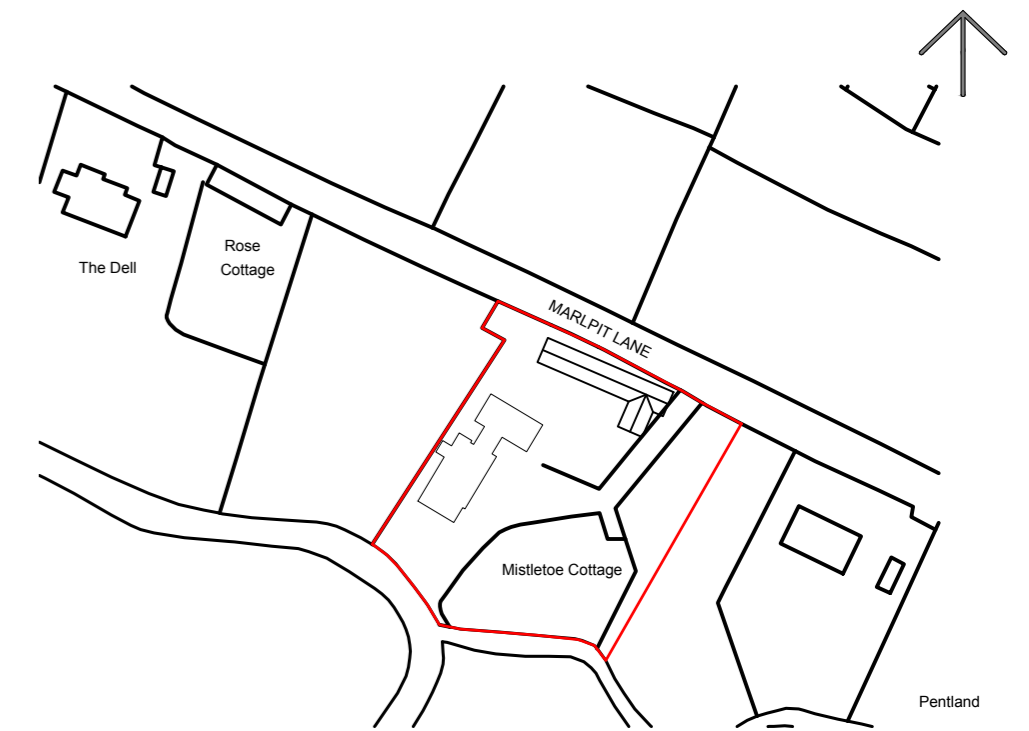


Location Plan
1.1250 @ A2

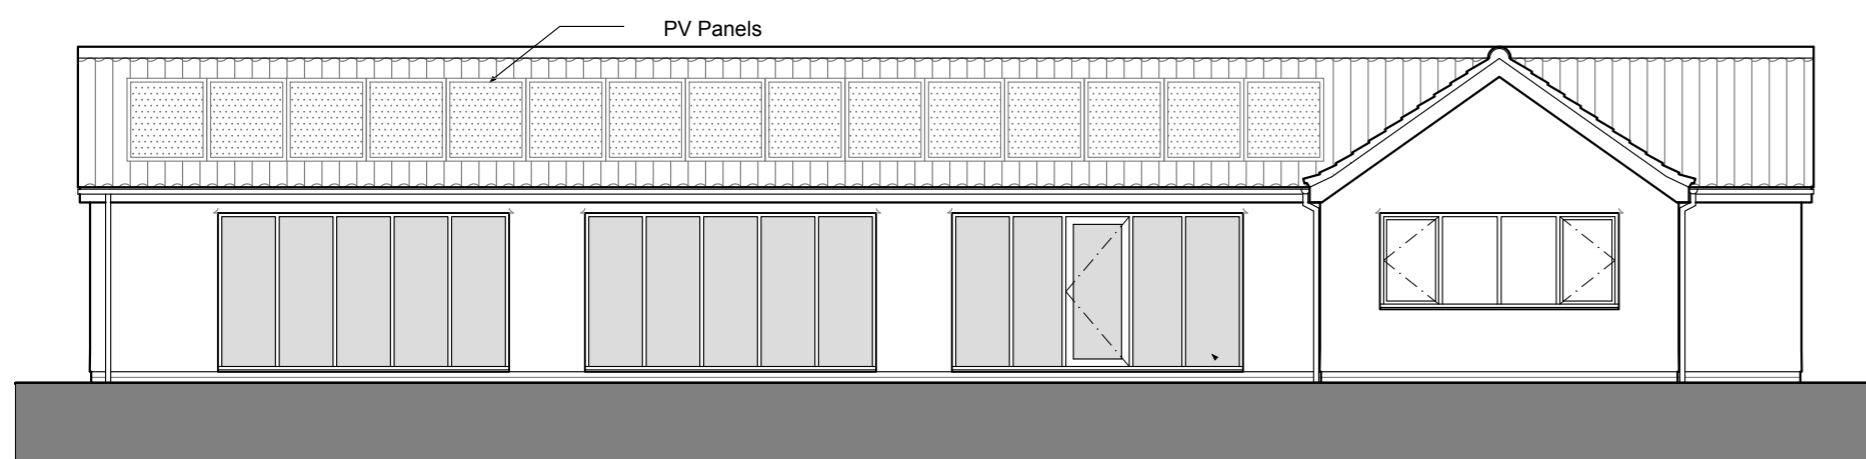


South Elevation
1.100 @ A2

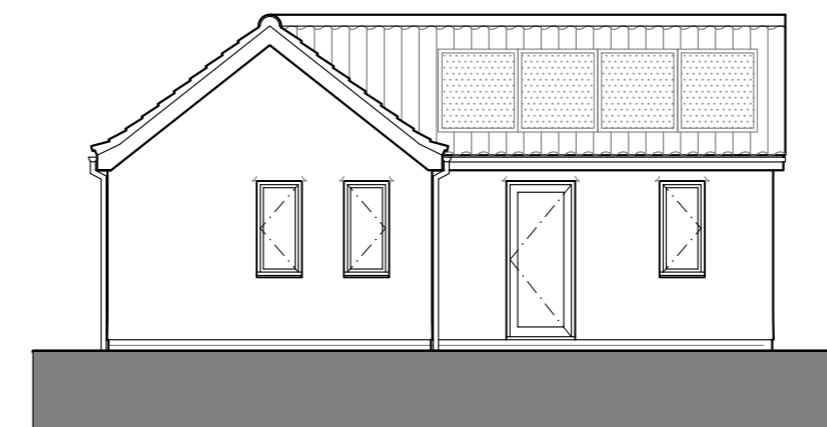

West Elevation
1.100 @ A2

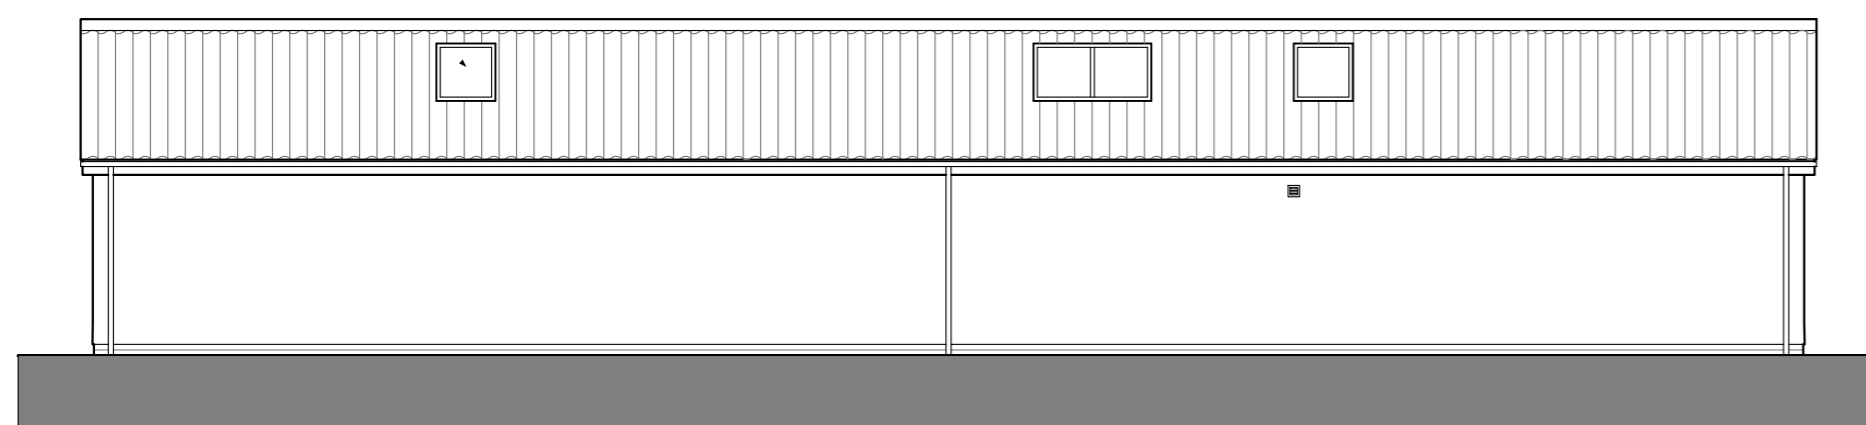

North Elevation
1.100 @ A2

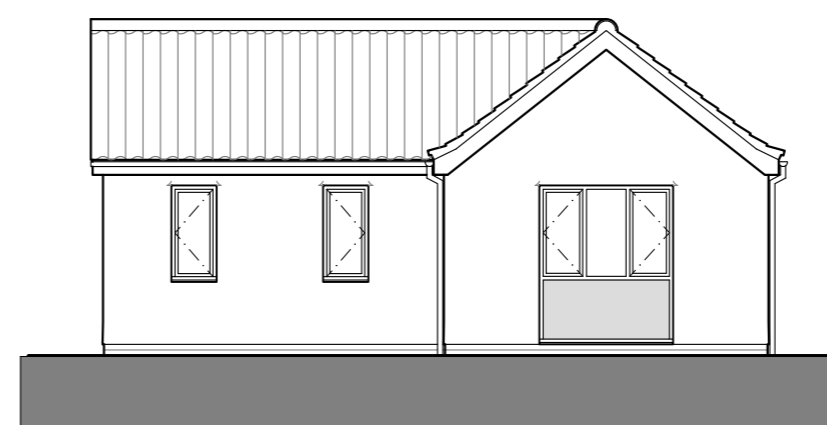

East Elevation
1.100 @ A2

All dimensions are to be checked on site and the Architect is to be notified of any discrepancy. Written dimensions are to be followed in preference to scaled dimensions. This drawing is copyright and may not be reproduced without the written consent of SMG.

Amendment	Date	Rev

Job Title
New Solar Panel to Annex at Mistletoe Cottage

Client
Mr Body & Mrs Trenavin

Drwg. Title
Plans & Elevations @ A2



SMG
Chartered Architects

The Studio, St. Peters Road,
Sheringham, Norfolk, NR26 8QY
01263 824422

info@smg-architects.co.uk



Sheringham

Willow House, 9 Willow Lane,
Norwich, Norfolk, NR2 1EU
01603 614422

www.smg-architects.co.uk

Job No.	Drawn Date	Rev kLD 10/03/22	Drwg. No PL01	Rev.
18.4155.105				