




**Notes:**  
 1. All dimensions are in millimeters unless otherwise stated.

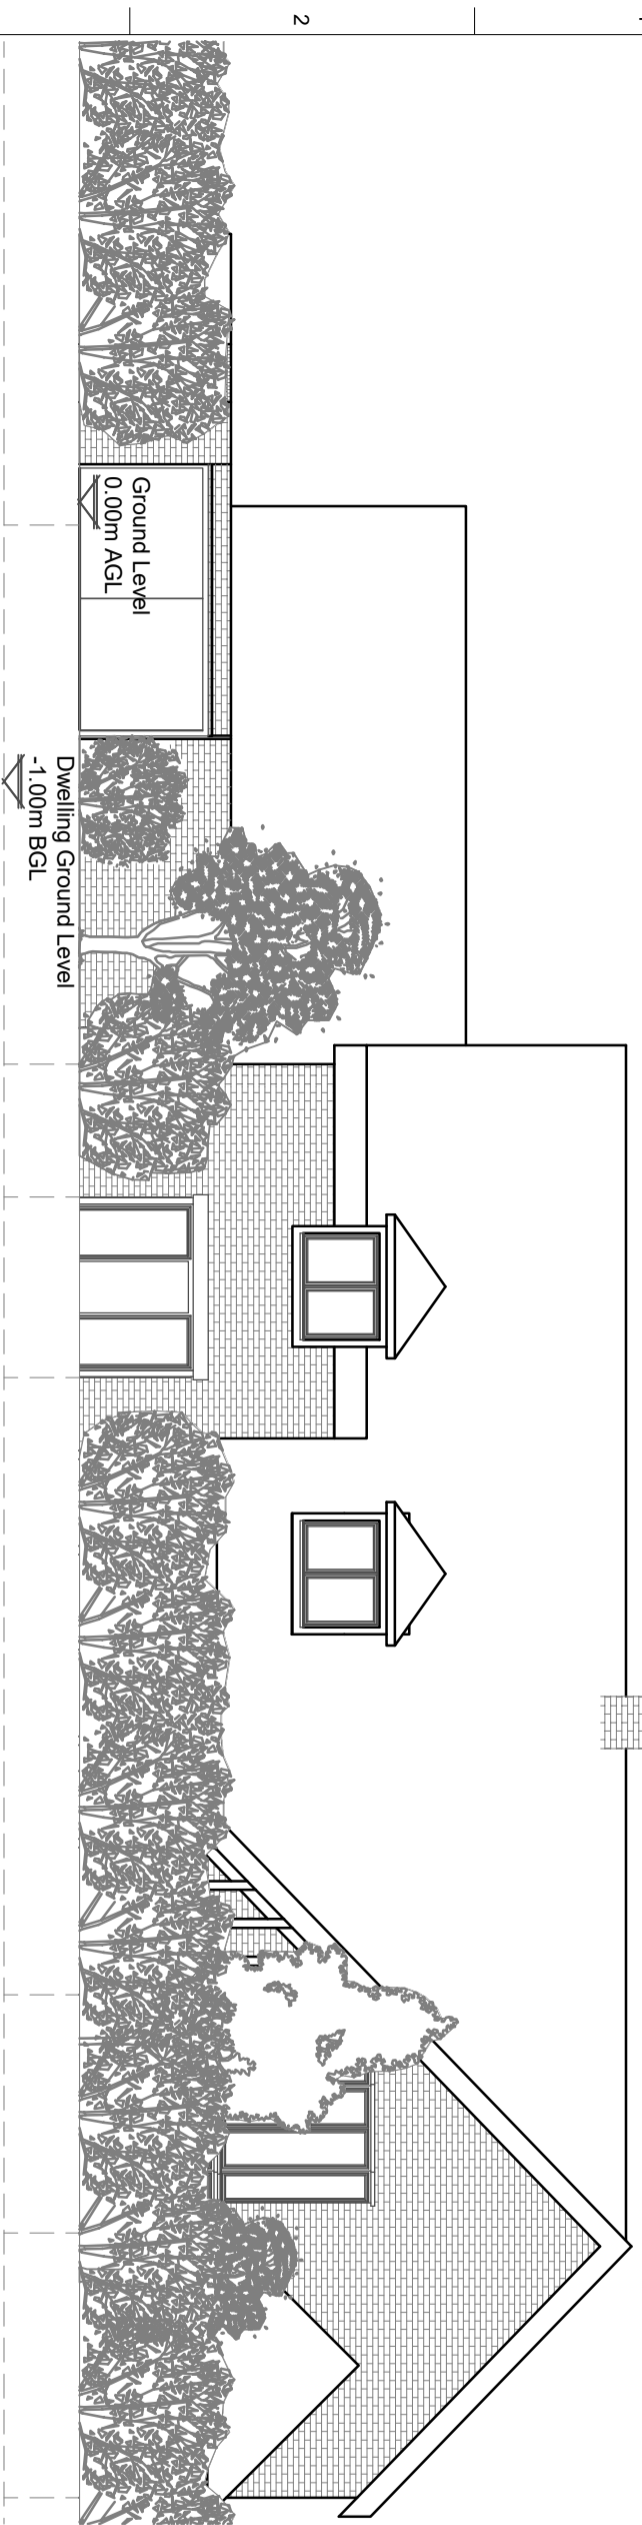

**1**  
 Existing Front Steet View  
 1 : 100

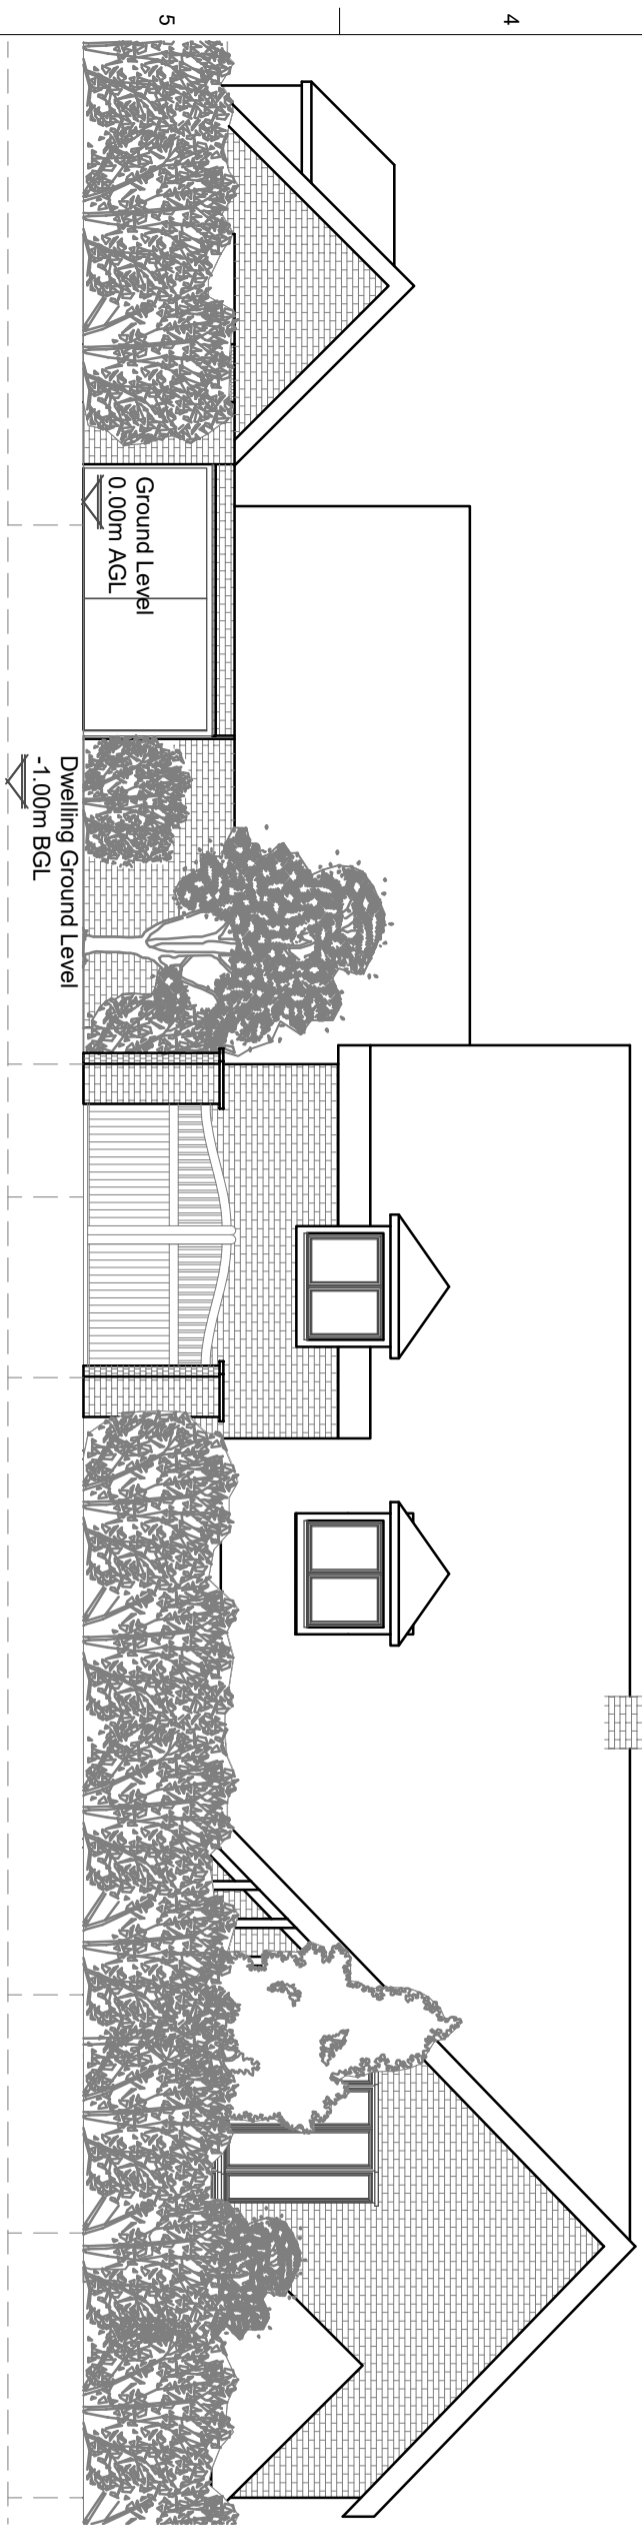

**2**  
 Proposed Front Steet View  
 1 : 100

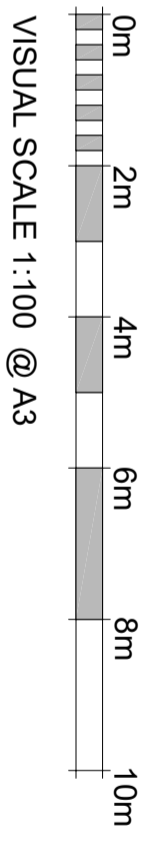

Issue	Date	By	Chkd	Appd

**Job Title**  
 Proposed Timber Gates

**Client**  
 Mrs J Elliott  
 Stoneybridge House, Clifton Park,  
 Netherseal Road, B79 0BE

**Elevations**  
 Front Street Views

Scale at A3  
 1 : 100

**Discipline**  
 Architectural

**Job No**  
 N/A

**Drawing Status**  
 Planning Permission

**Drawing No**  
 EL-004

**Issue**  
 1