


Home Improvements

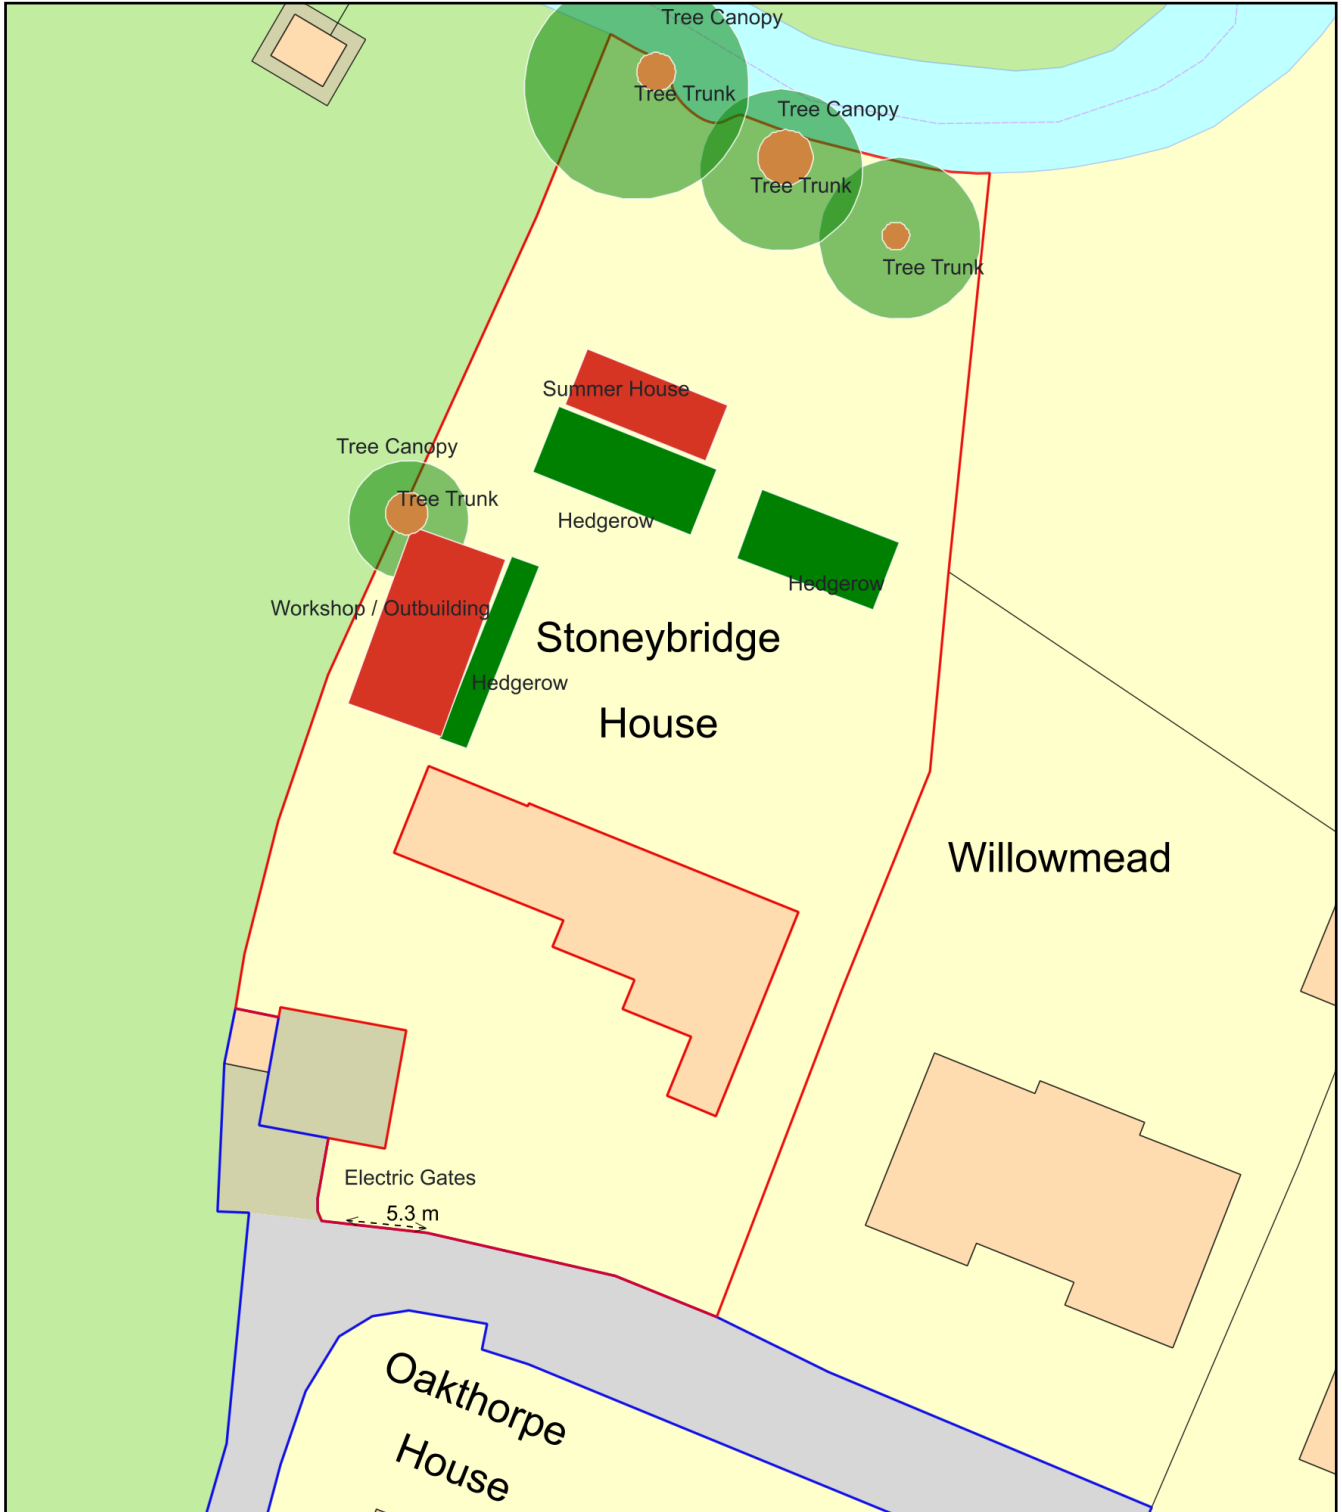

Plan Produced for: Justine Elliott

Date Produced: 24 Jul 2021

Plan Reference Number: TQRQM21205152958871

Scale: 1:500 @ A4