





1
Existing Site Layout
1 : 500

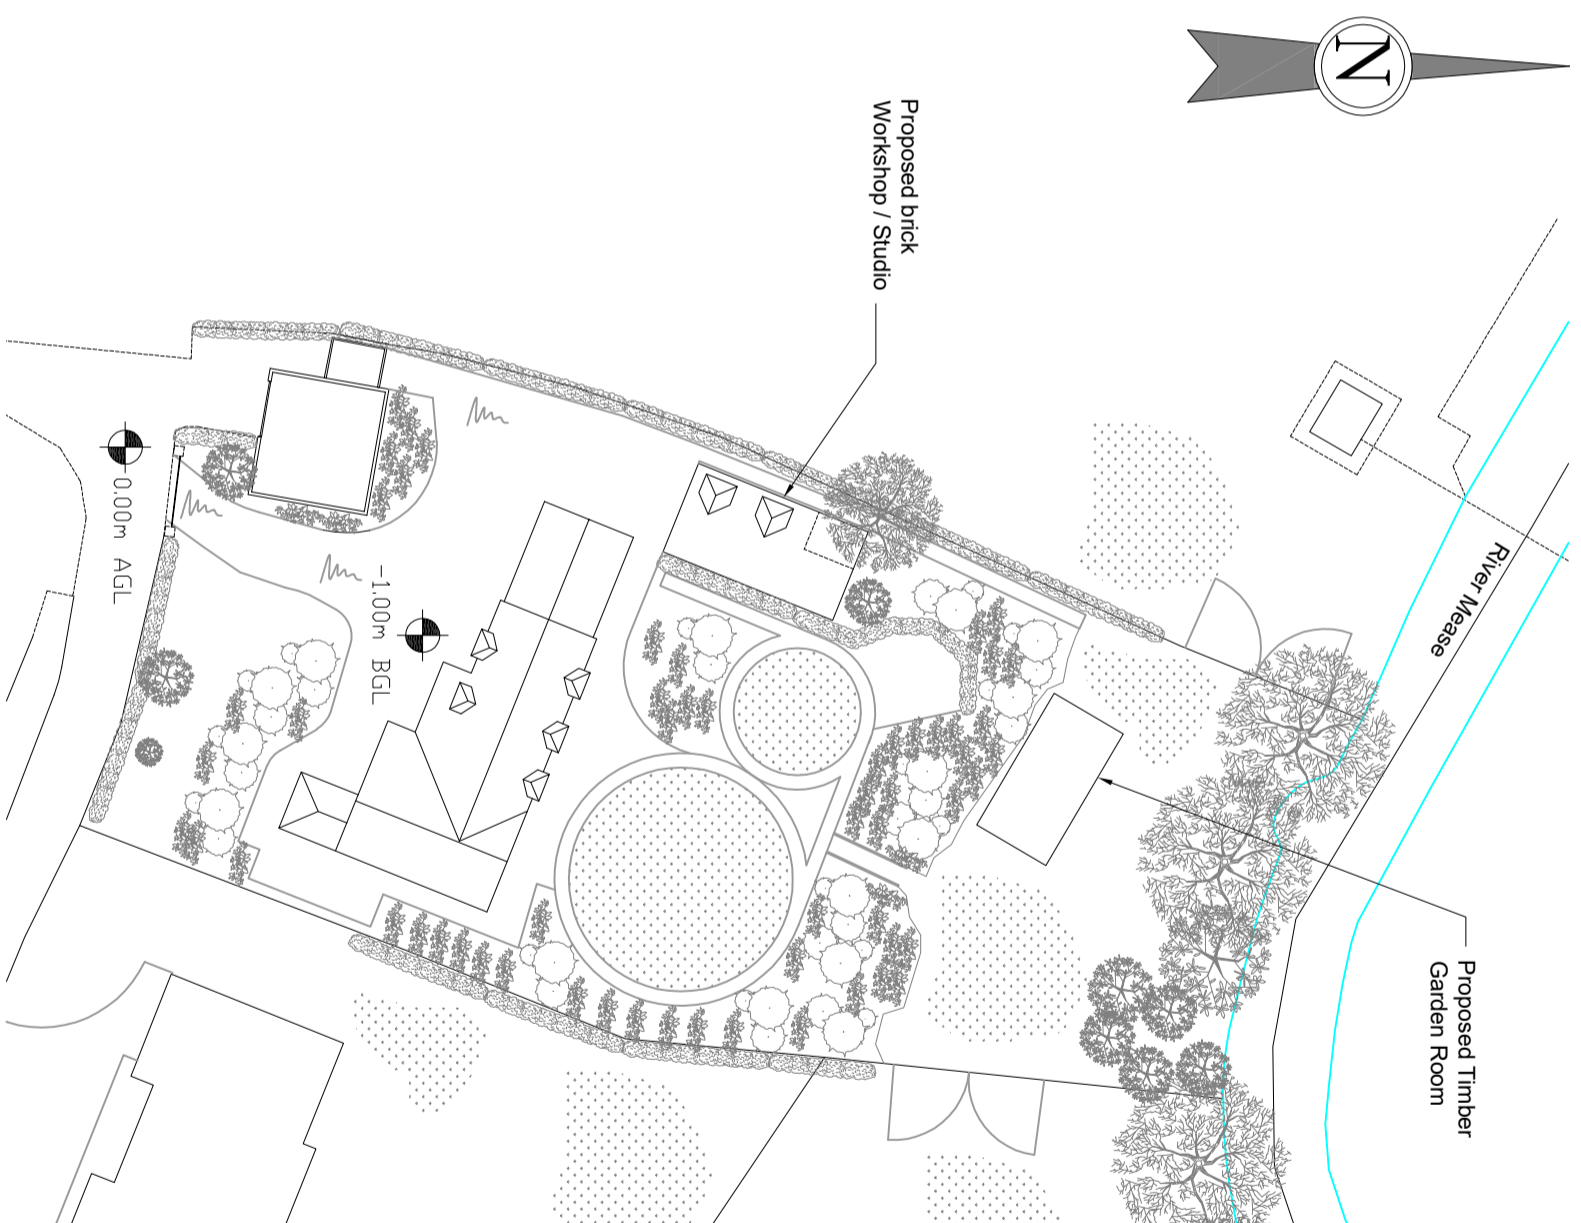

2
Proposed Site Layout
1 : 500

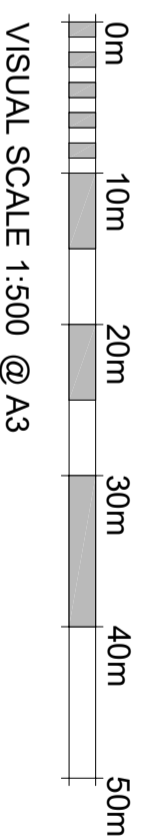

Notes:
1. All dimensions are in millimeters unless otherwise stated.

Issue	Date	By	CHKd	Appd

Job Title
Erection of a 2No. Outbuildings

Client
Mrs J Elliott
Stoneybridge House, Clifton Park,
Netherseal Road, B79 0BE

General Arrangement
Site Layouts

Scale at A3

Discipline
Architectural

Job No
N/A

Drawing Status
Planning Permission

Drawing No
GA-002

Issue
2