


1


2

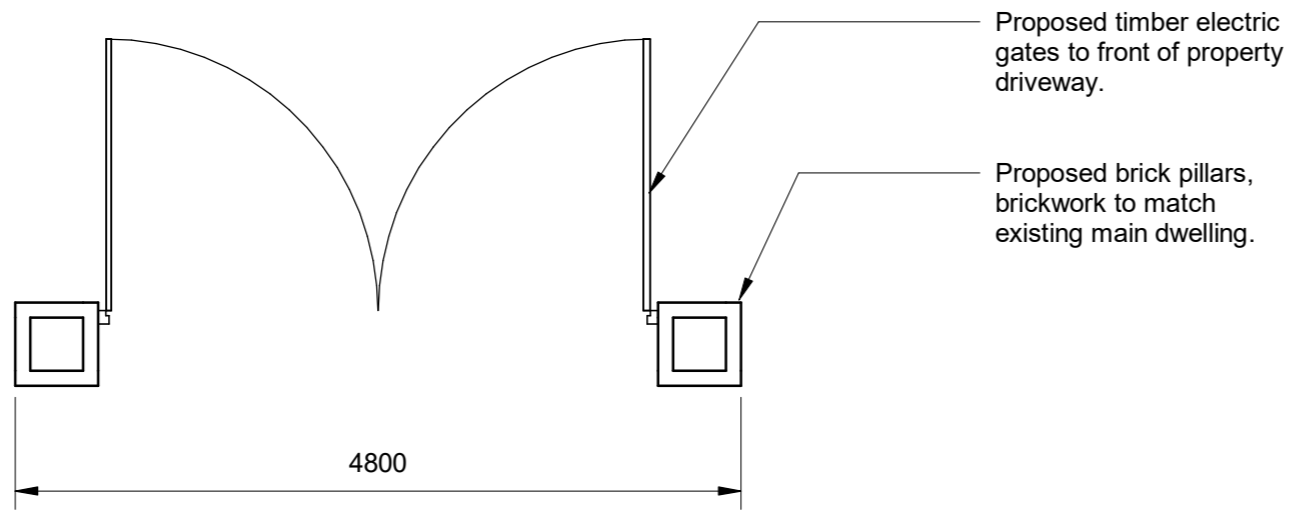


1 Proposed Gate Layout
1 : 50

3

4

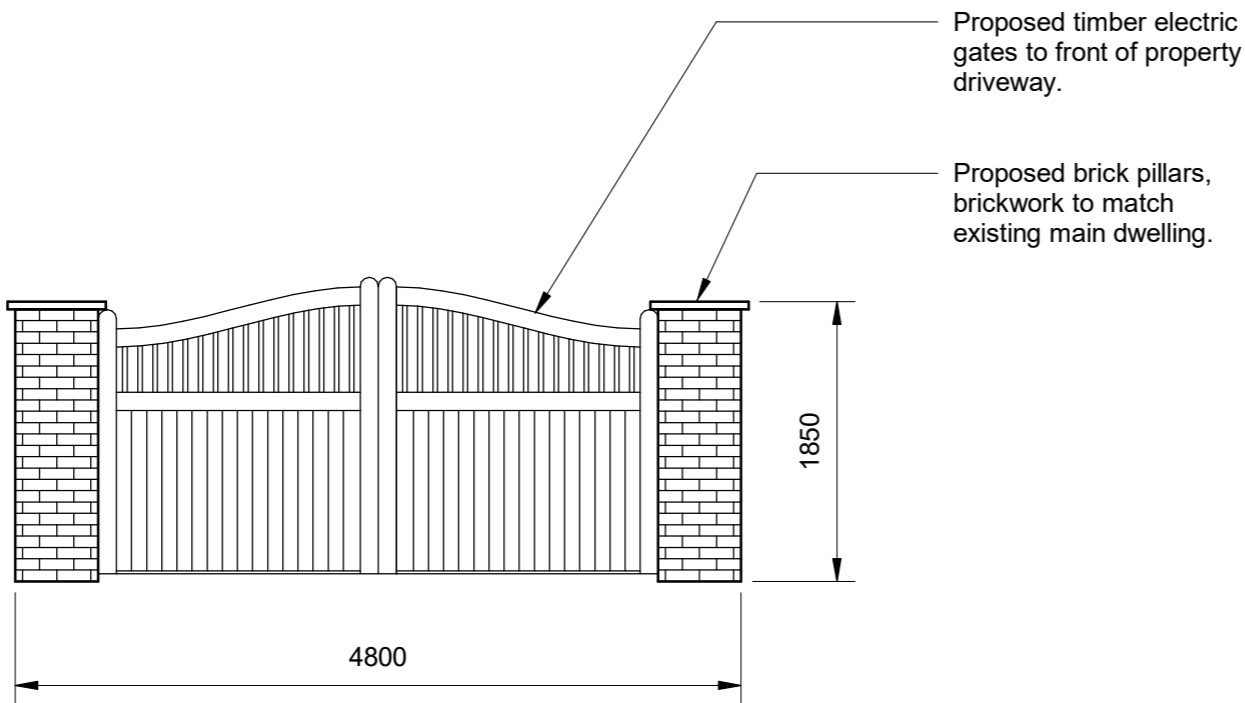

2 Elevation Gates
1 : 50

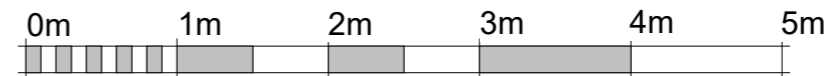

VISUAL SCALE 1:50 @ A3

Notes:

1. All dimensions are in millimeters unless otherwise stated, contractor to not scale from drawings.
2. All work to be carries out in accordance with the current edition of the building regulations 1991 (inc amendments) and all relevent british standards/codes of practice.
3. The Contractor is responsible for the correct setting out of the works on site, all dimensions to be checked prior to fabrication of materials and commencement of works.

03/09/2021
08:13:59

Issue	Date	By	Chkd	Appd

Job Title
Proposed Timber Gates

Client
Mrs J Elliott
Stoneybridge House, Clifton Park,
Netherseal Road, B79 0BE

Elevation & Layout
Proposed Layout
Proposed Timber Gates

Scale at A3 1 : 50

Discipline **Architectural**

Job No **N/A** Drawing Status **Planning Permission**

Drawing No **EL-003** Issue **1**