
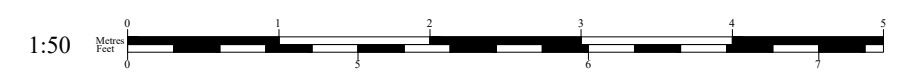


Proposed Basement

- Legend
- SVP Soil Vent Pipe
 - RWP Rainwater Pipe
 - EV Extract Vent
 - HD Heat etector
 - SD Smoke Detector

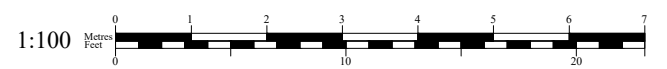

Client Mr & Mrs H Armytage	Project 6 Ponsonby Place, London, SW1P 4PT	Drawing Title Proposed Basement	Date December 2021		Rev.
			Drawing No 4313/PL01		
			Scale 1:50 @ A3		
			By CLC	Checked	WRC

ANYARDS
Designers and Surveyors Ltd
20 Old Esher Road, Walton-on-Thames KT12 4LE
Tel: 01932 231361 - Email: mail@anyards.co.uk