
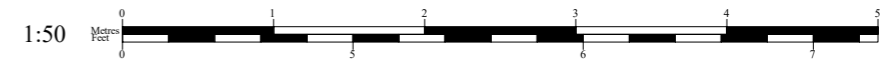


Legend

- SVP Soil Vent Pipe
- RWP Rainwater Pipe
- EV Extract Vent
- HD Heat Detector
- SD Smoke Detector

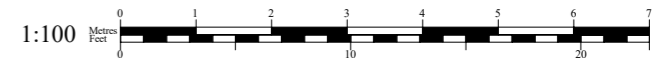

Client Mr & Mrs H Armytage	Project 6 Ponsonby Place London SW1P 4PT	Drawing Title Existing Basement Plan		Date November 2021		ANYARDS Designers and Surveyors Ltd 20 Old Esher Road, Walton-on-Thames KT12 4LE <small>Tel: 01932 231361 - Email: mail@anyards.co.uk</small>
				Drawing No 4313/Ex02	Rev.	
				Scale 1:50 @ A3		
				By CLC	Checked	WRC