
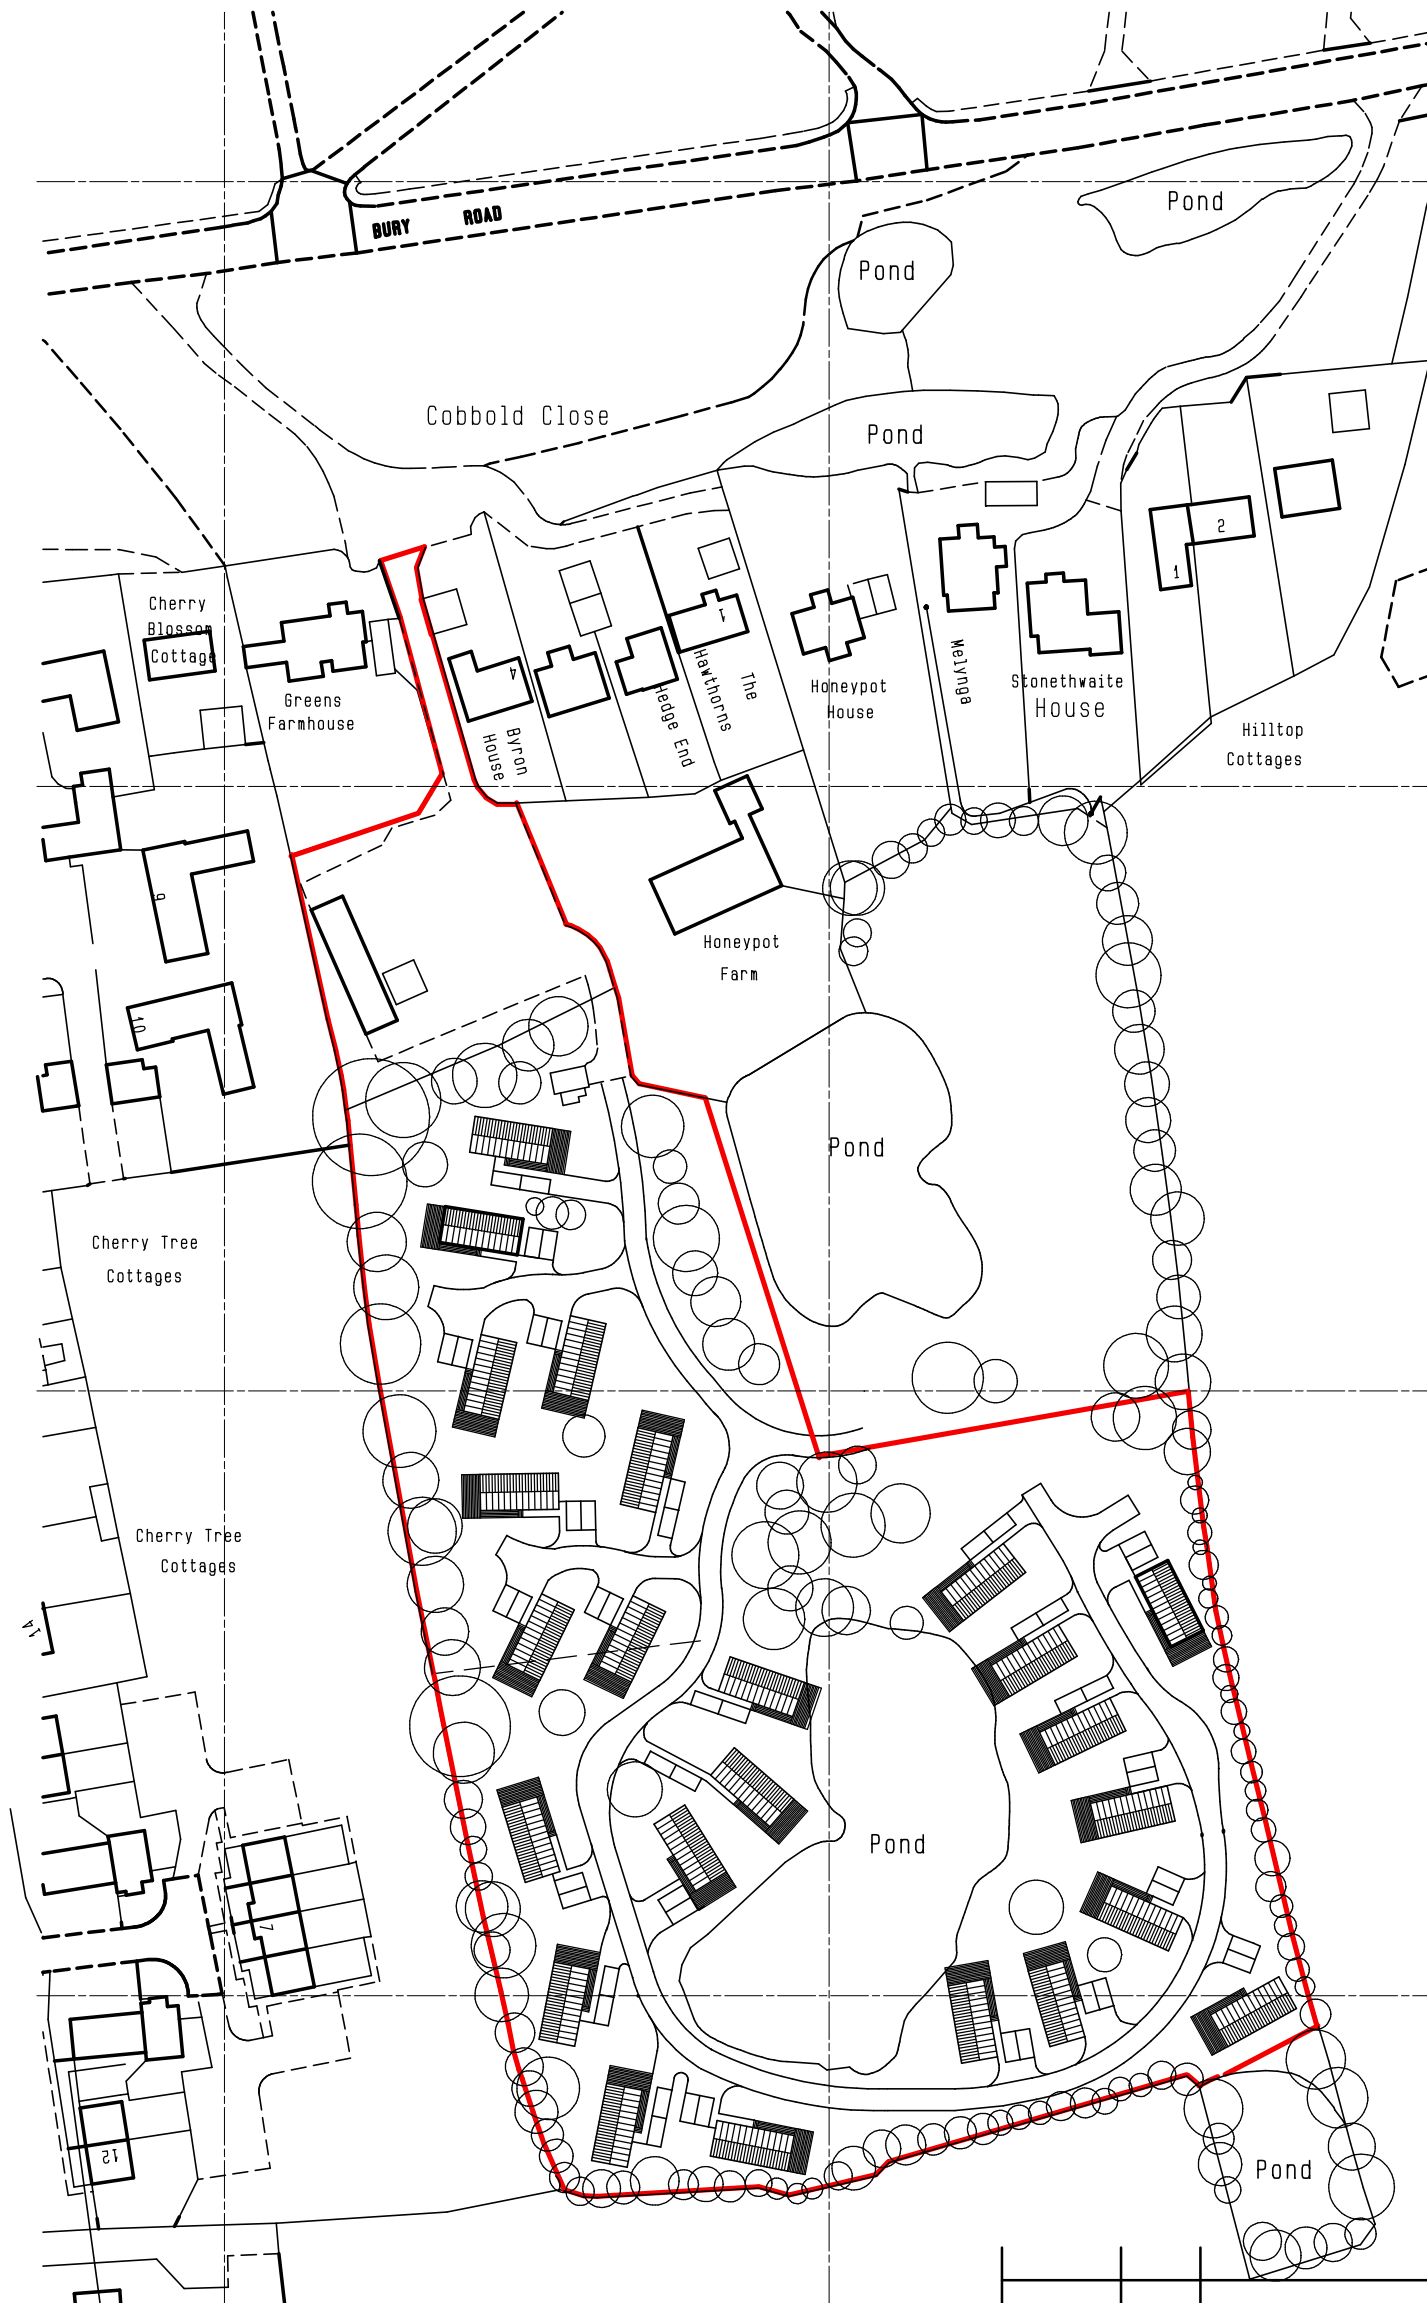


© This drawing and design are copyright.

Do not scale from this drawing. Use only figured dimensions. If in doubt, ask.
 All dimensions are to be checked on site.
 Any discrepancies should be reported immediately to the Architect.

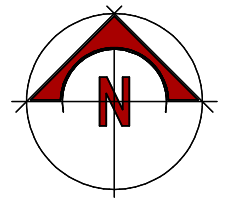

Ordnance Survey (c) Crown Copyright 2015. All rights reserved. Licence number 100022432

PROPOSED LOG CABINS
Honeypot Farm Campsite, Wortham. IP22 1PW
Scale 1:1250 (A3)
3577-02C

DATE	REV.	DESCRIPTION	DRAWN

PatrickAllen&Associates
Architects

architects@patrickallen.org.uk
 www.patrickallen.org.uk
 +44 (0)1473 620660

2 Grange Business Centre
 Tommy Flowers Drive
 Grange Farm
 Kesgrave, Ipswich
 Suffolk, IP5 2BY

© 2015 Patrick Allen & Associates Limited | Registered No: 4694261