
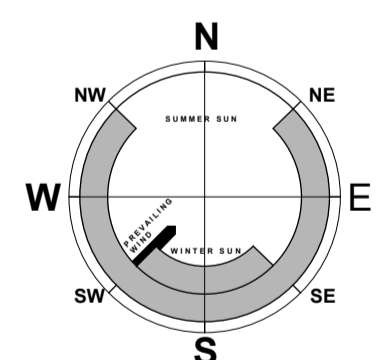


General Notes
 1. Do not scale this drawing. All dimensions to be as noted. Contractor to check all dimensions on site before carry out works.
 2. This drawing is for the private and confidential use of the client for whom it was undertaken and it should not be reproduced in whole or in part or relied upon by third parties for any use without the express written authority of Beech Architects Limited.

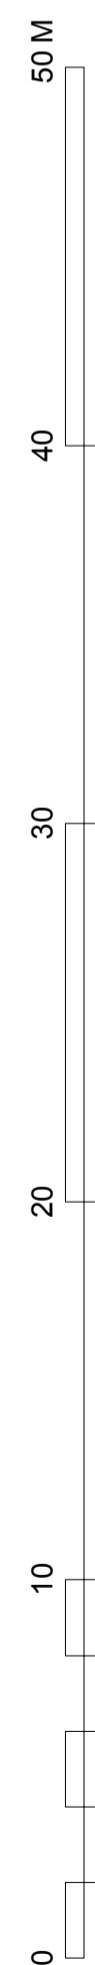

Rev

Beech ARCHITECTS
 Church Farm Barn
 The Street
 Thorndon
 Suffolk
 IP23 7JR
 www.beecharchitects.com
 enquiries@beecharchitects.com
 t 01379 678442

CLIENT
 Anna Helm Baxter

PROJECT
 Ambermere,
 Alton Hall Lane,
 Stutton,
 IPSWICH,
 IP9 2SN

DRAWING
 Existing Site Block plan

| | | | |
|-----------------------------|--------------------------|---------------------------------------|----------------|
| SCALE 1:200 @ A1 | DATE Nov 2021 | DRAWN BY JS | CHECKED |
| DRAWING NUMBER 02 | JOB NUMBER 619 | STATUS Not For Construction | REV |

This drawing is copyright and remains the property of Beech Architects Ltd. Original size A1. Scale shown will be incorrect if reproduced in any other format. All dimensions to be checked on site.