


revisions

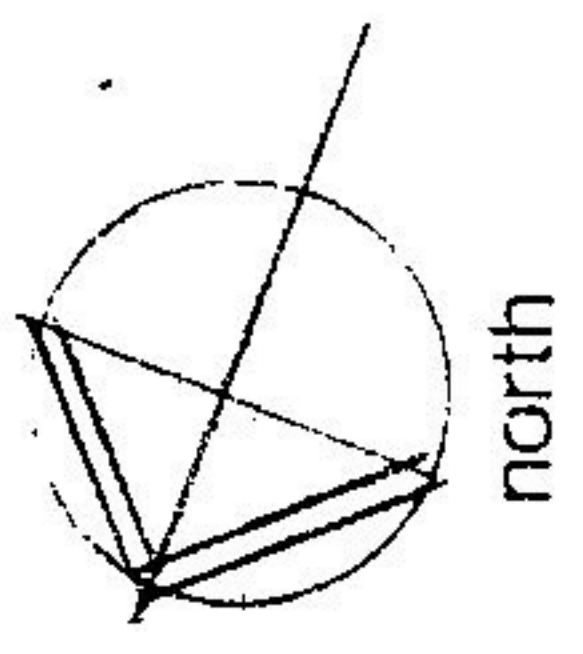

ARAKOS  
Community Design Aid  
13 Petworth Road  
London N12 9HE  
020 8492 9468  
07462 313 128  
aradofstudio@hotmail.co.uk

project  
PERMITTED DEVELOPMENT  
36 WOODFIELD AVE NW9 6PP


title  
GROUND + FIRST FLOOR PLAN  
EAST ELEVATION

drawn  
JFH


scale  
1:100

date  
MAR. 22

PDC 36WA 02

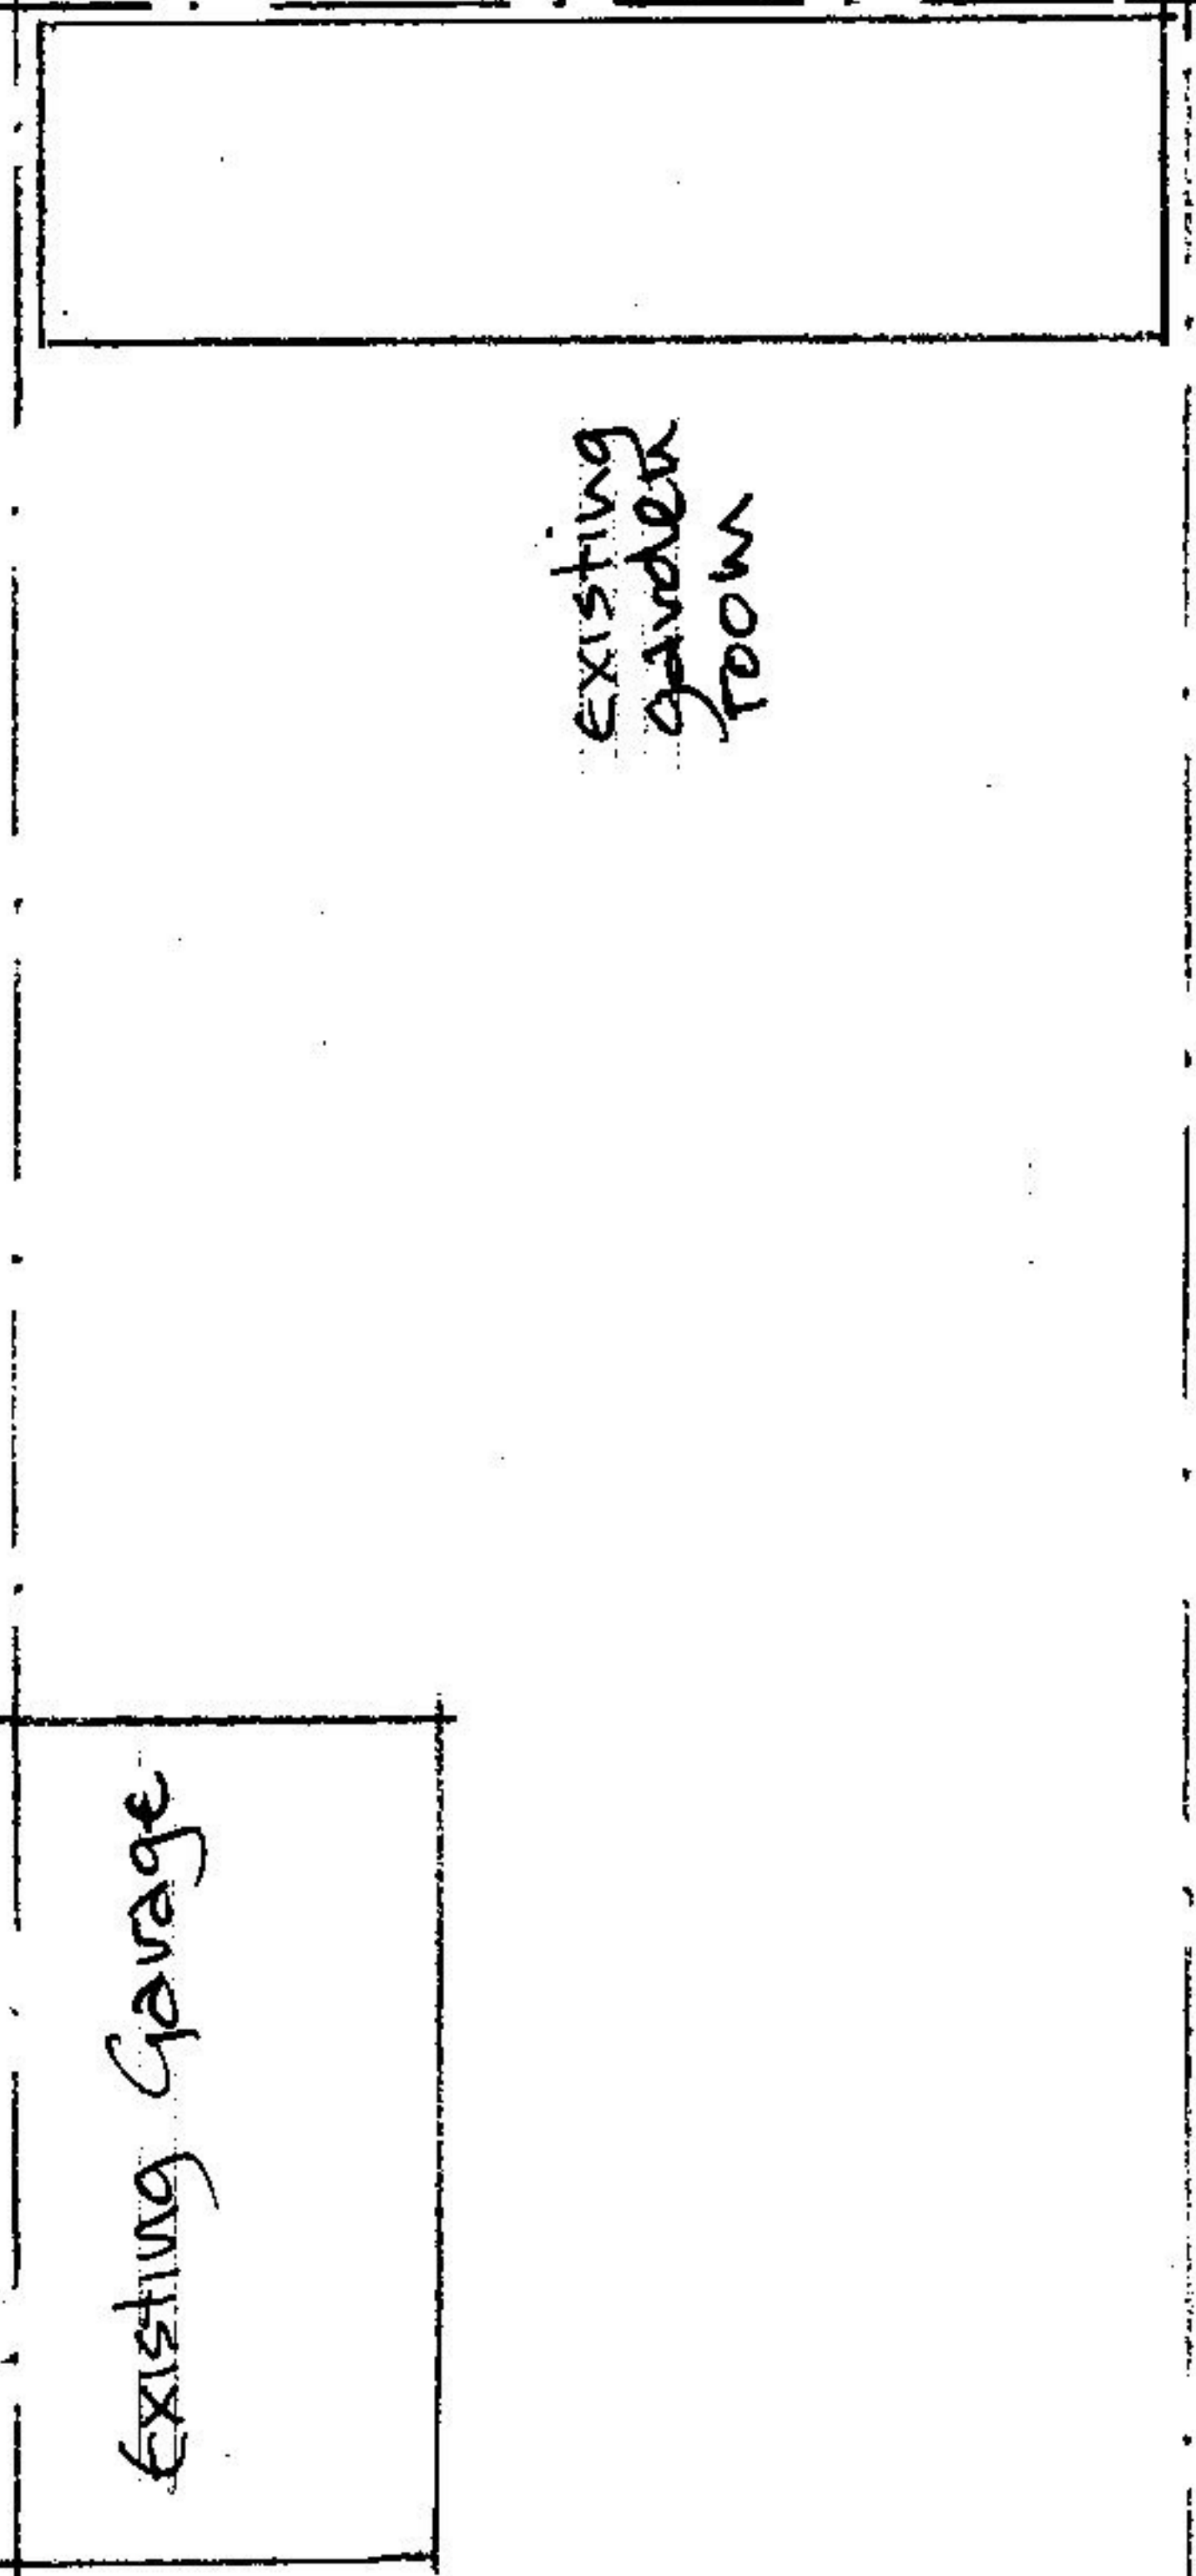


Existing Garage

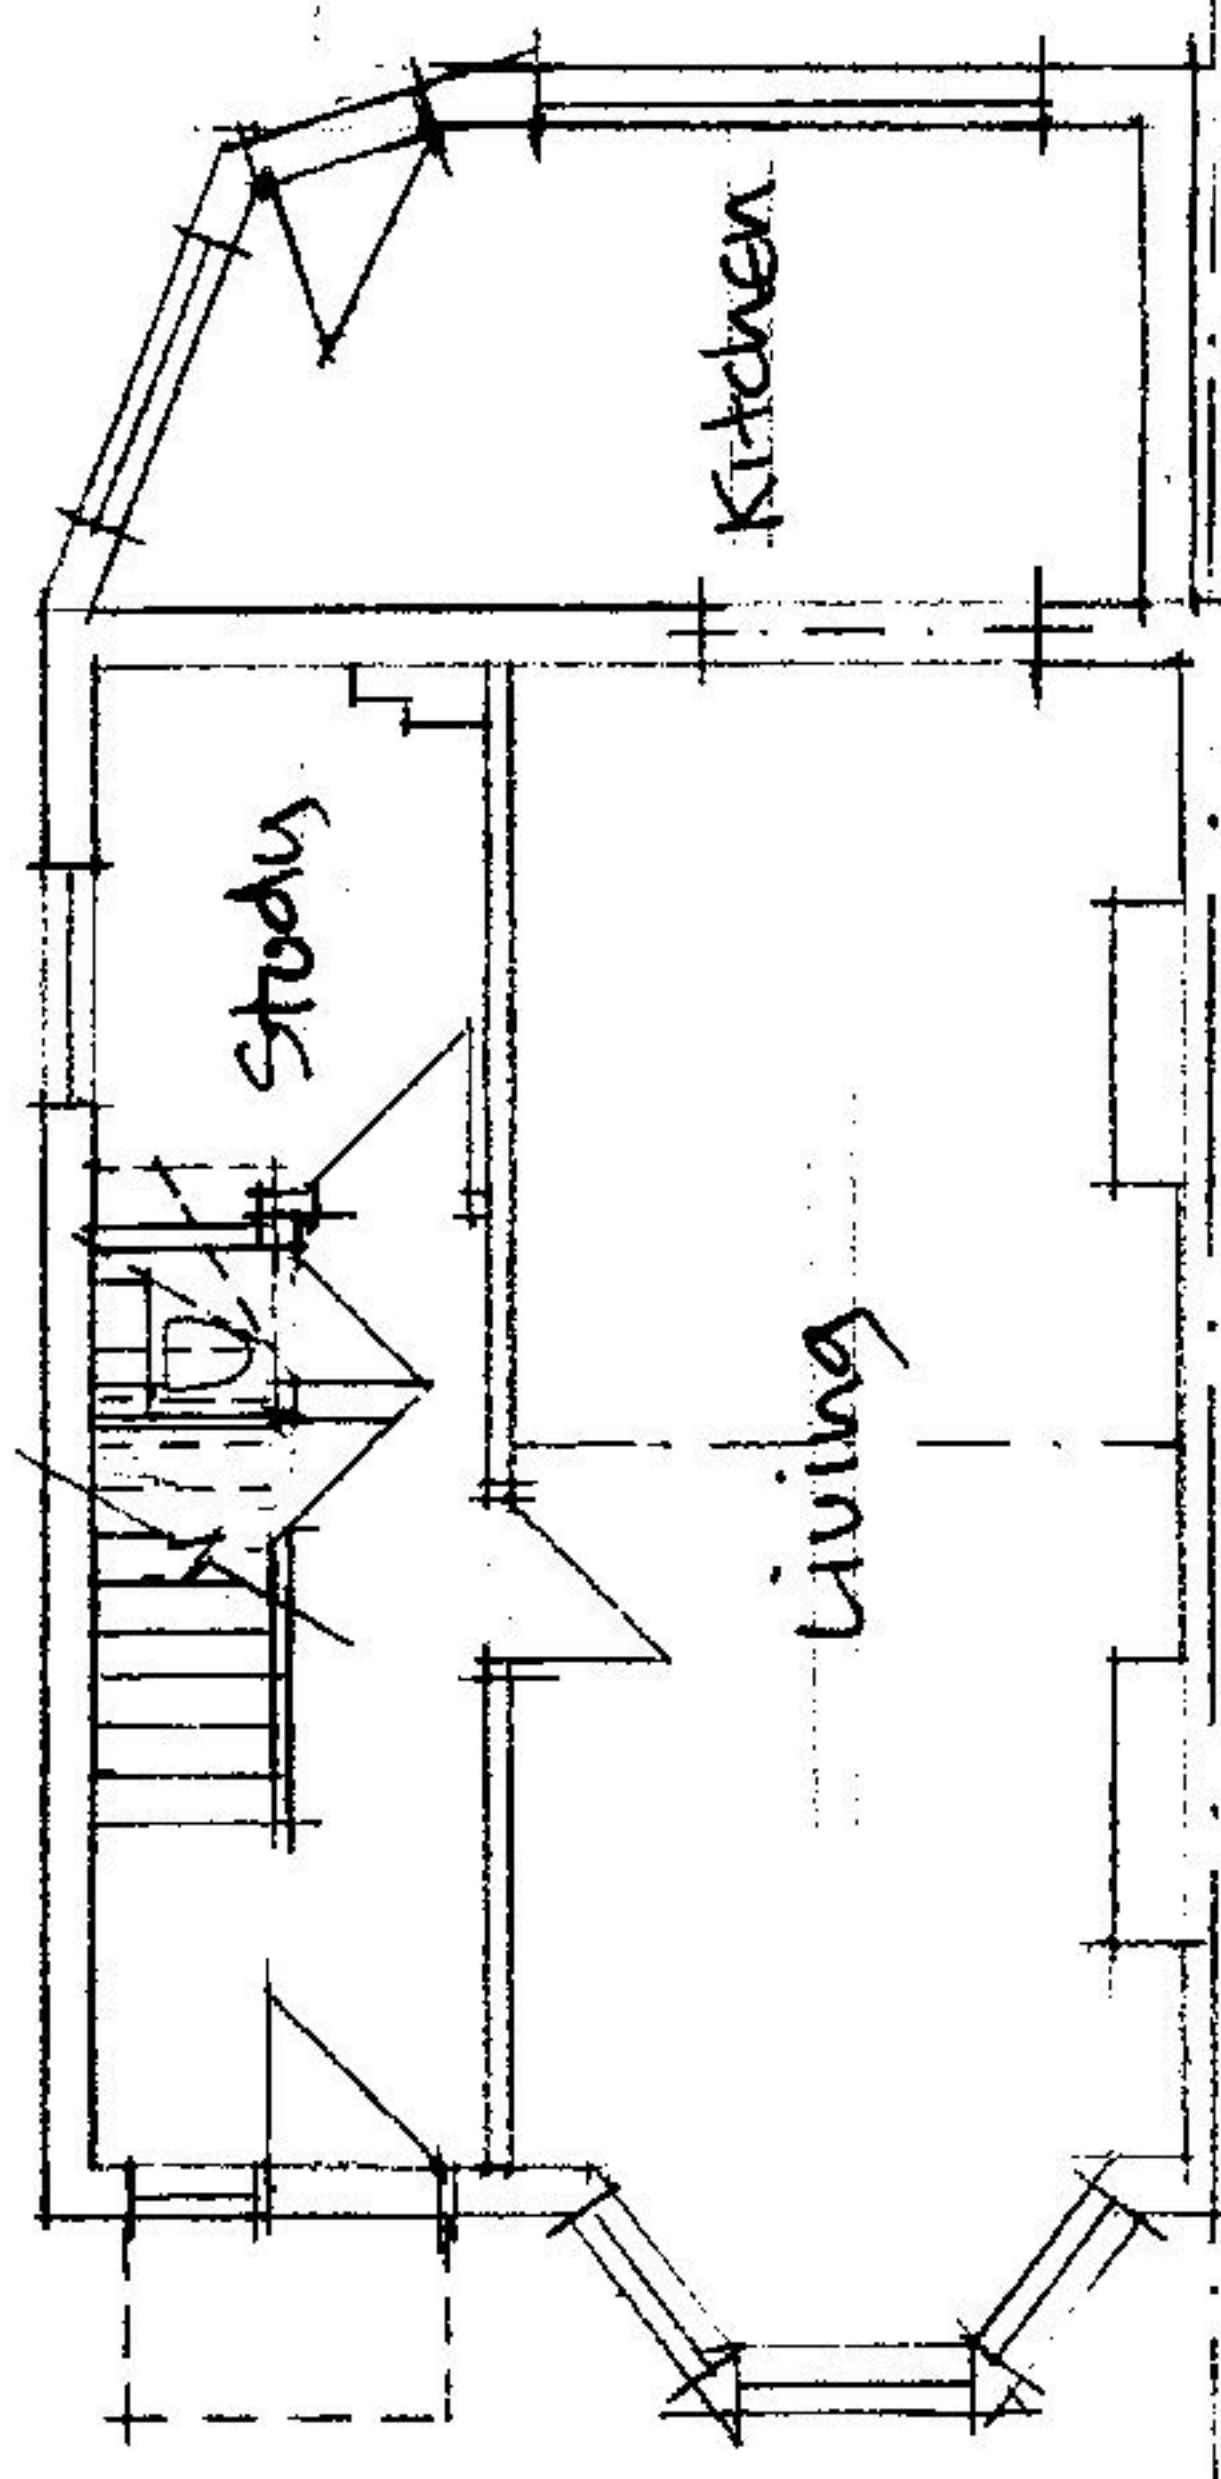


EXISTING  
GARDEN  
ROOM

GROUND FLOOR

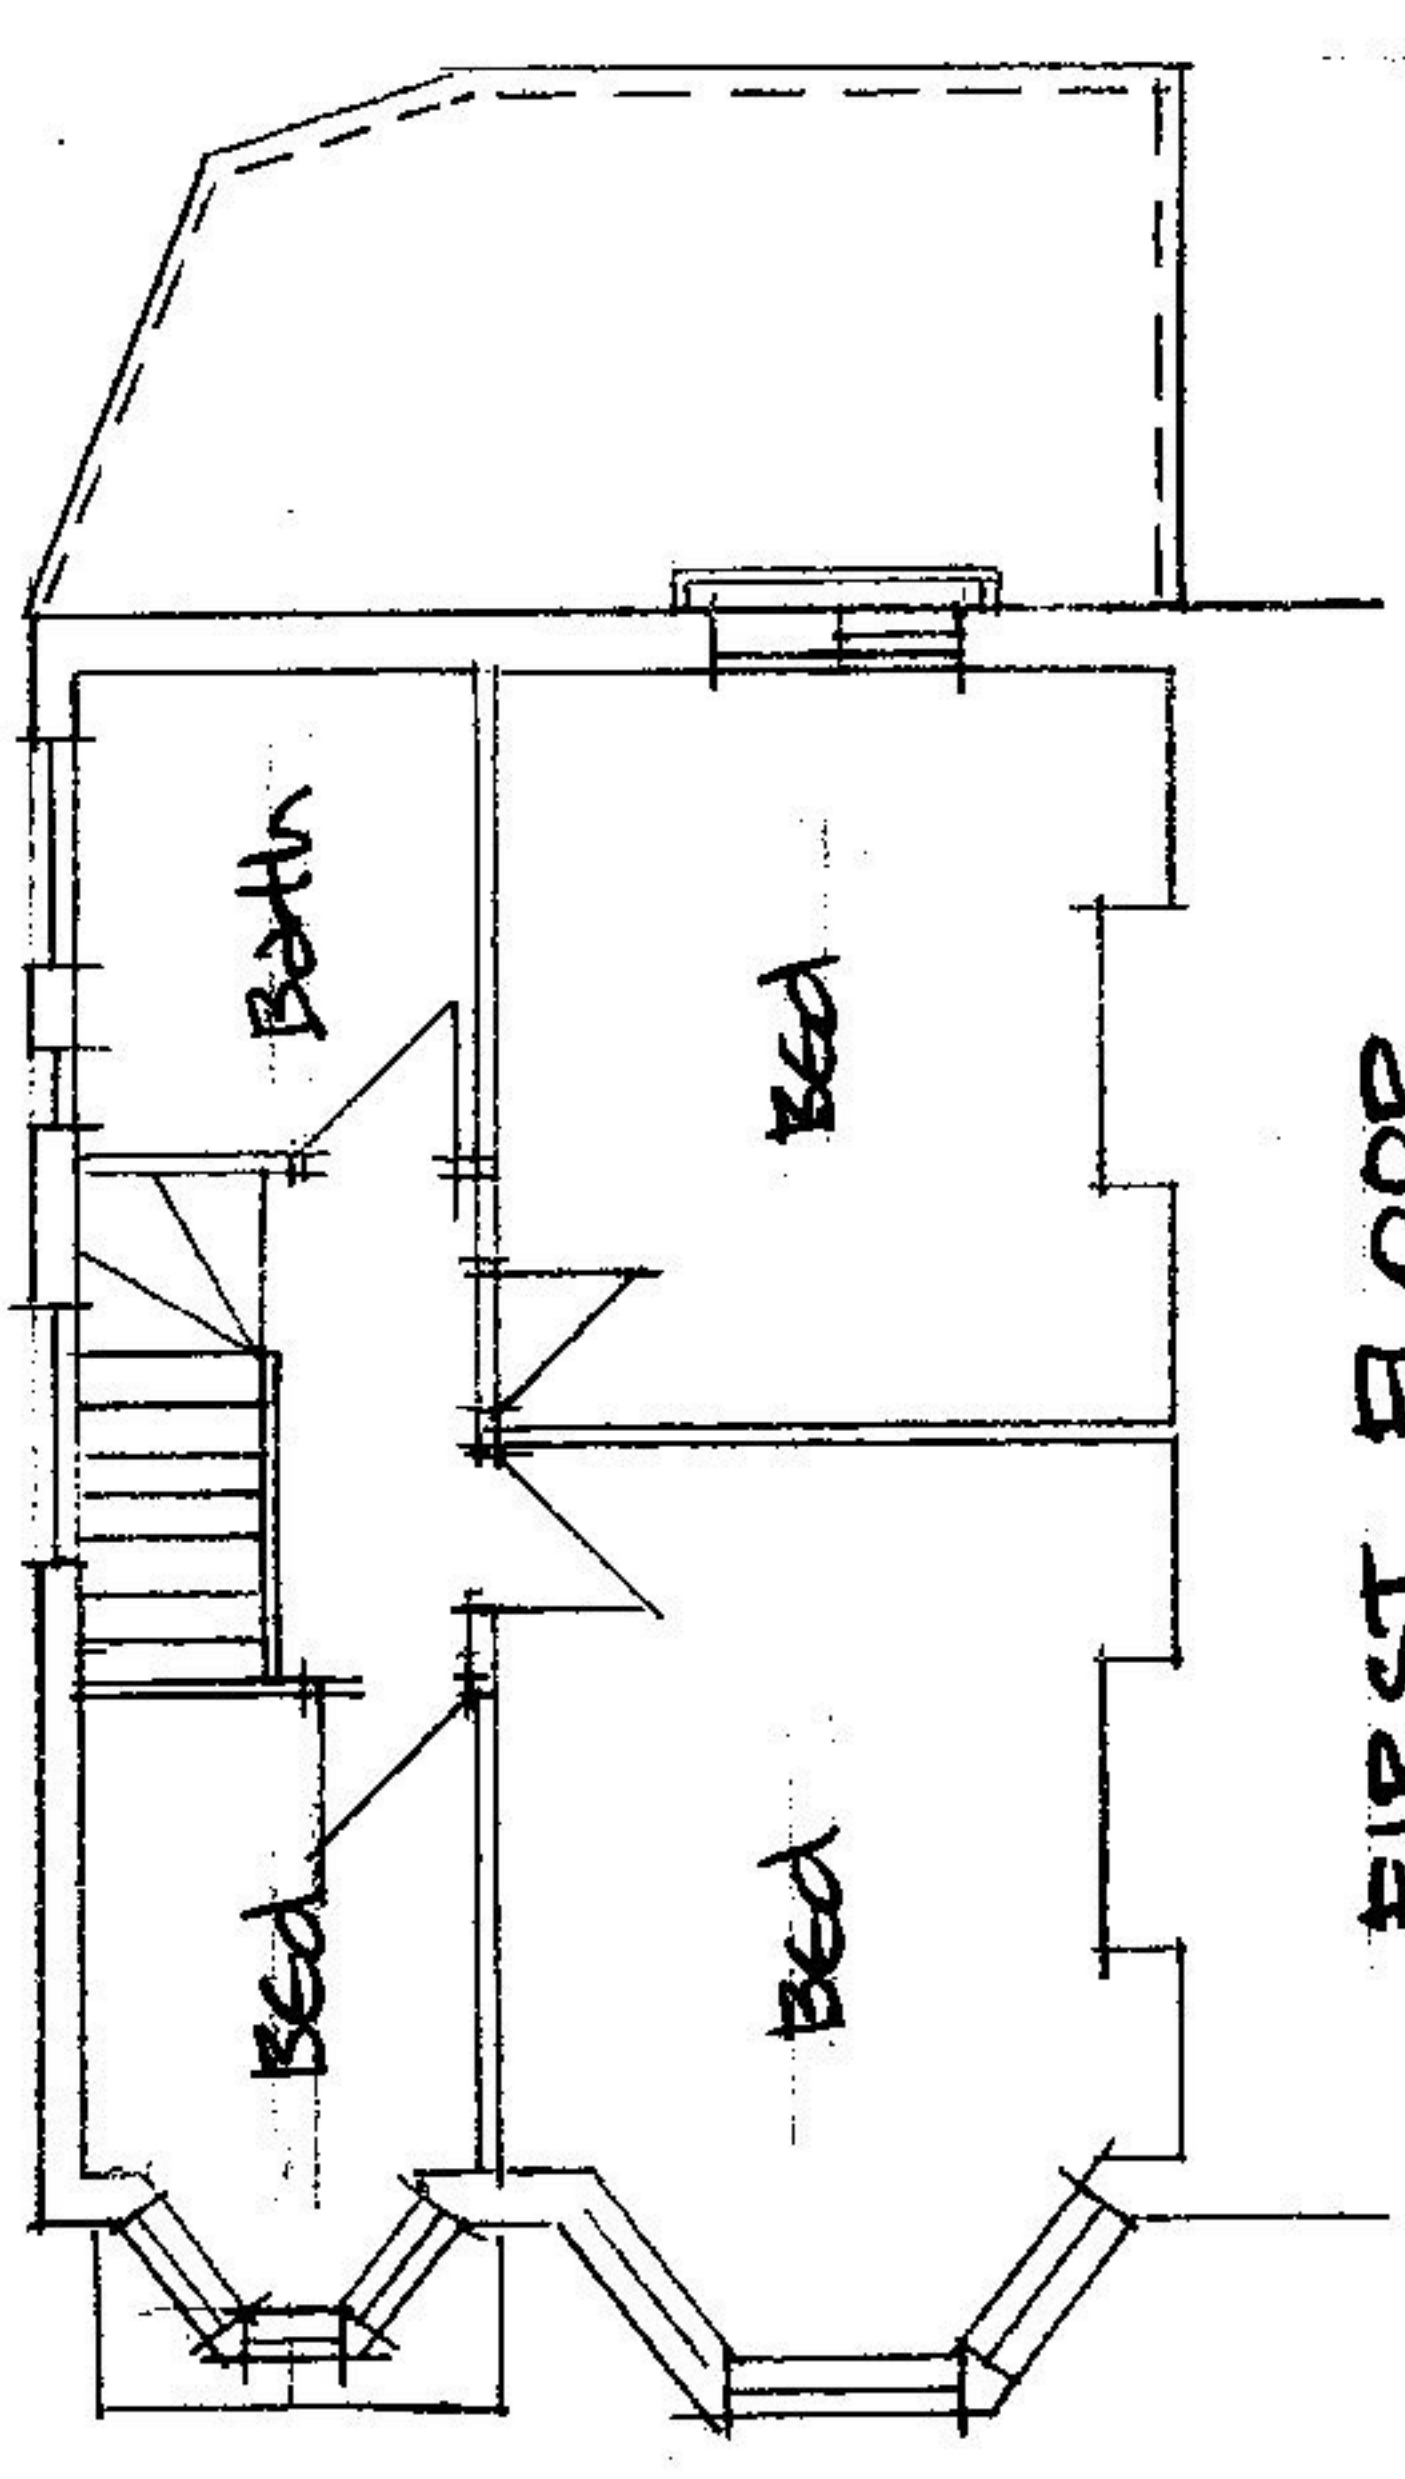


FIRST FLOOR

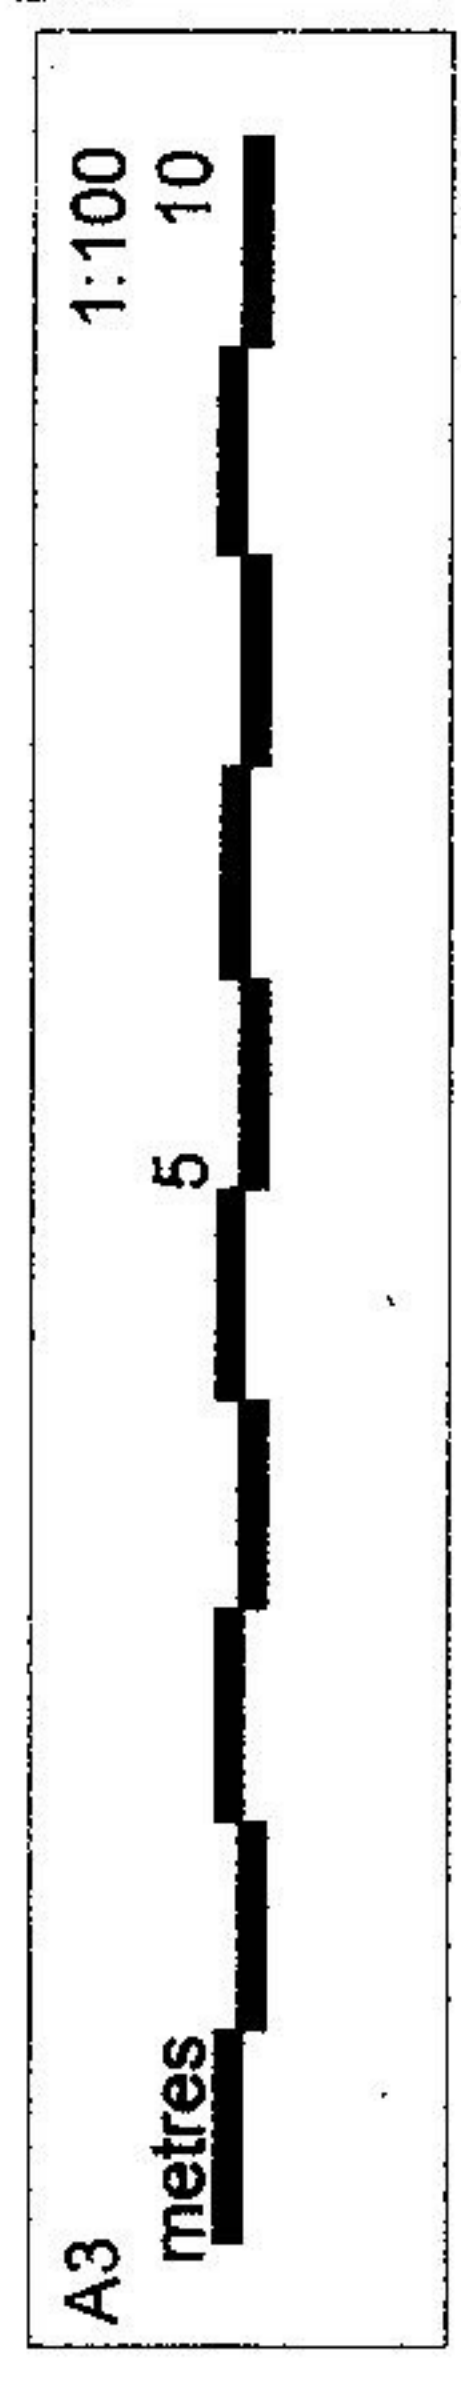

2150

2650


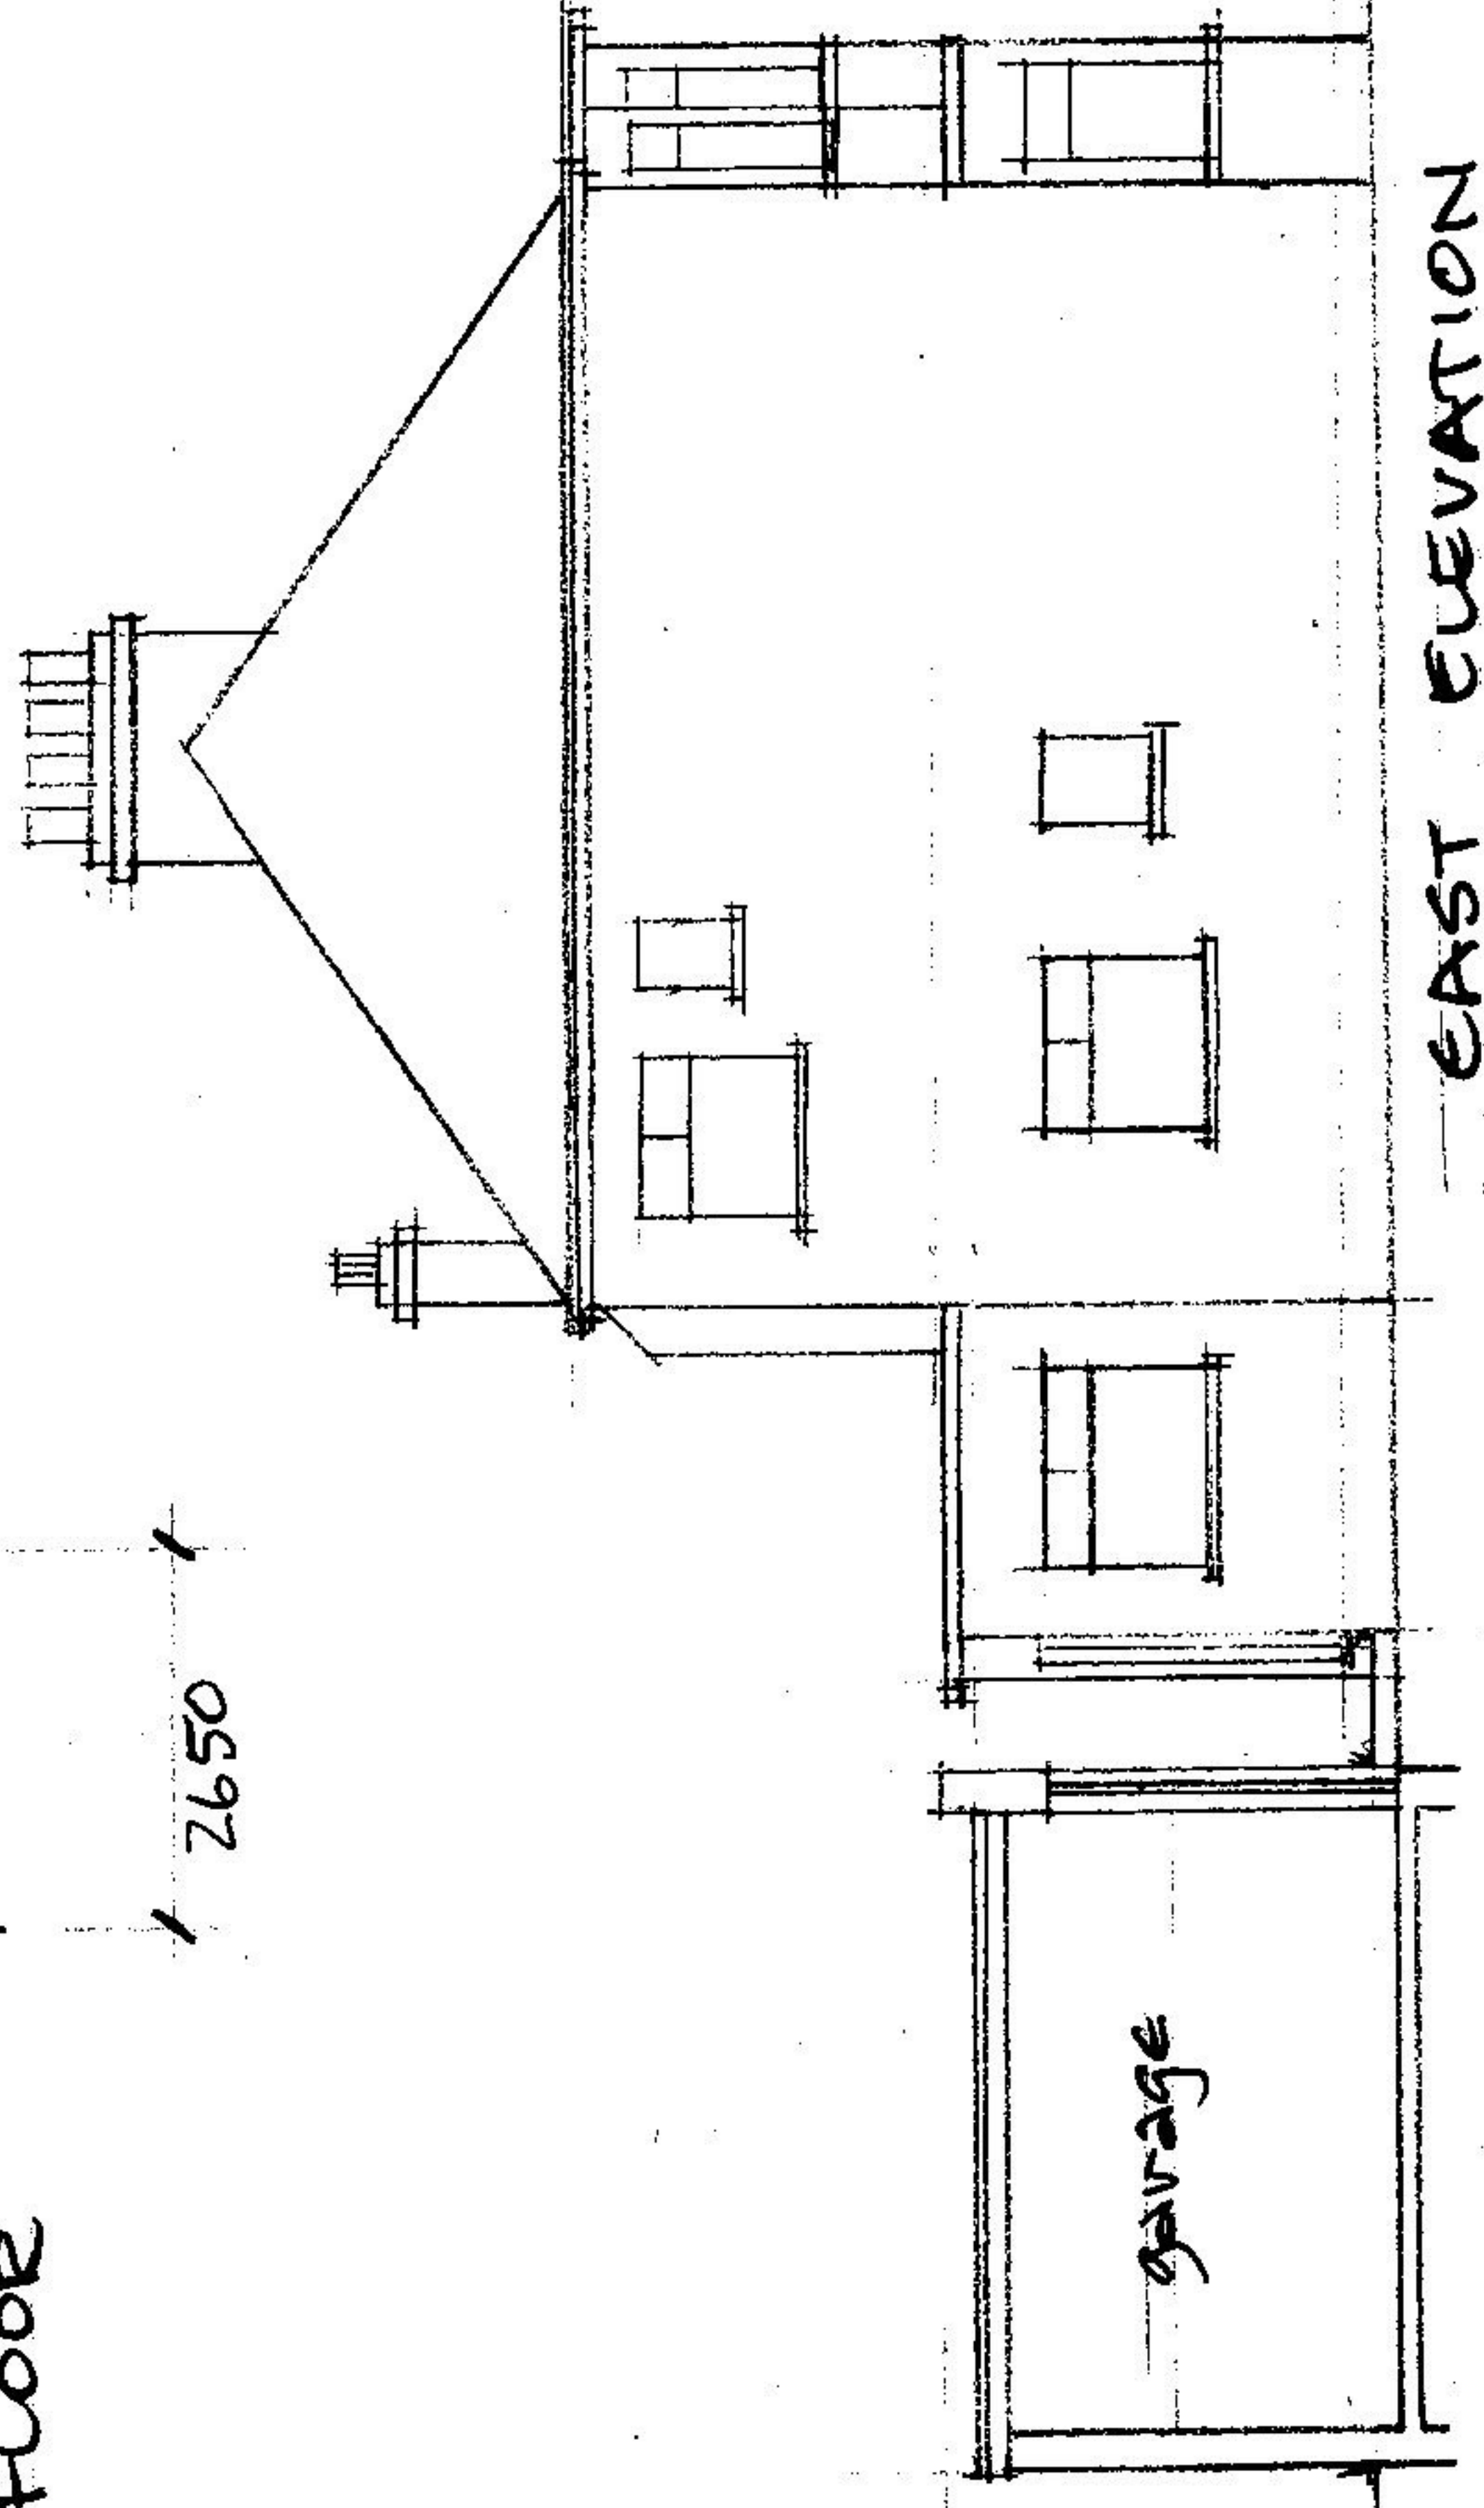


EAST ELEVATION


Weight of extension  
2950

EXISTING  
GARDEN  
ROOM



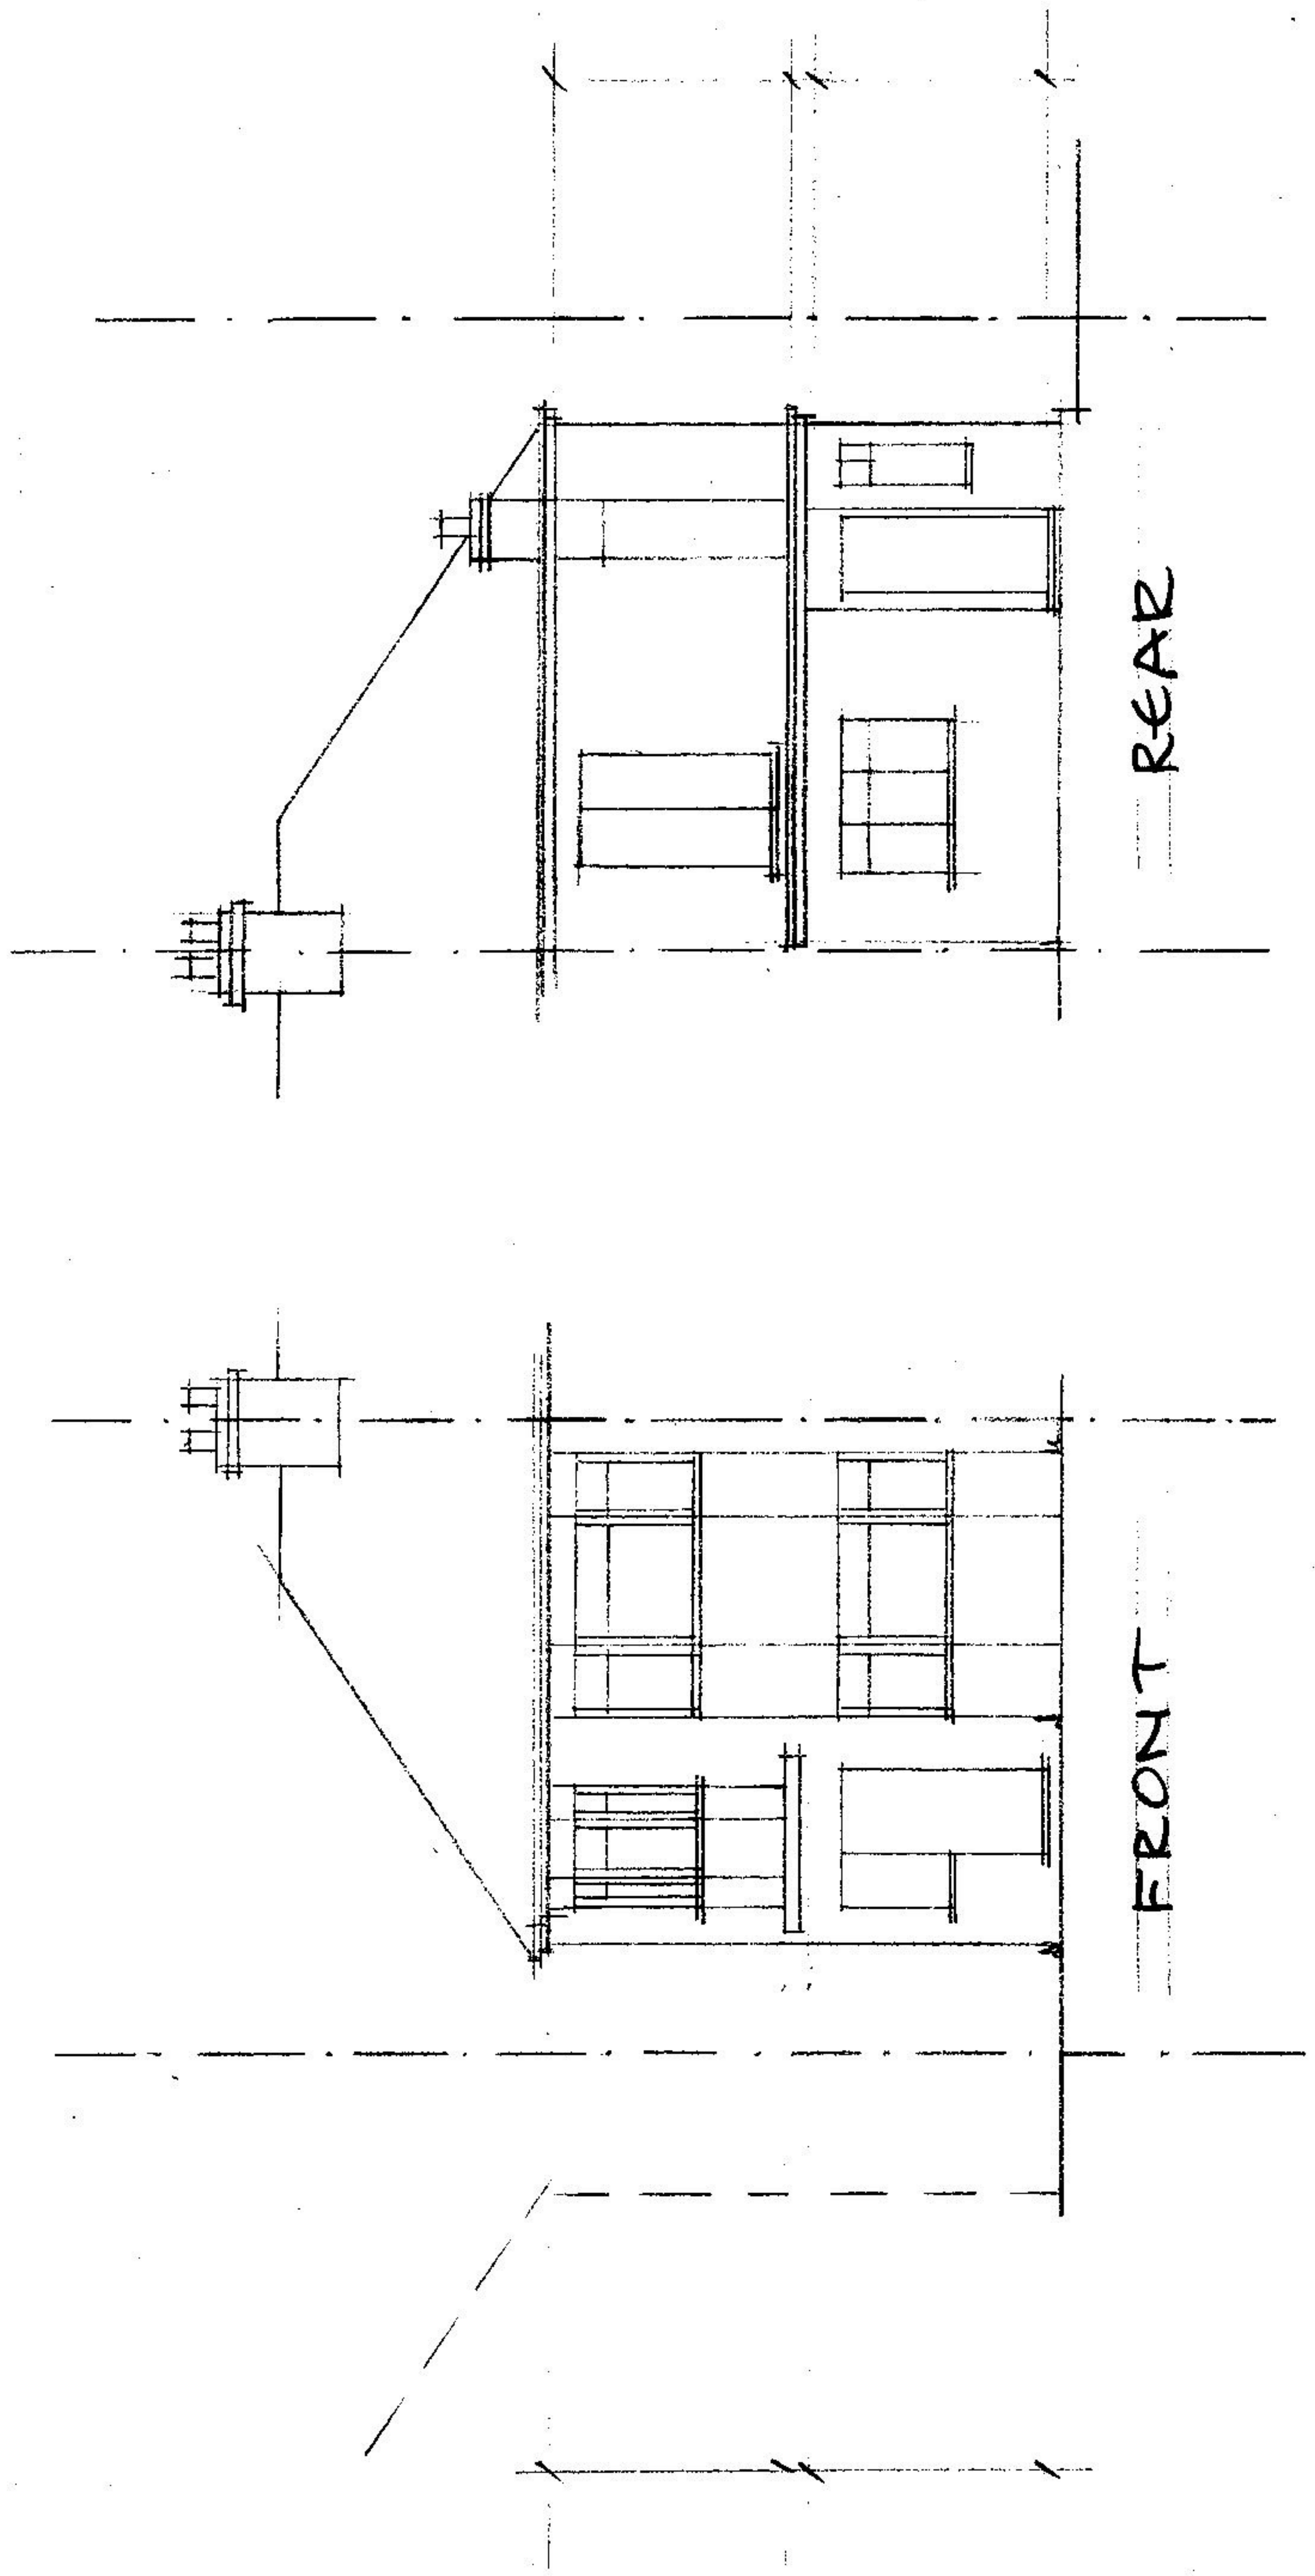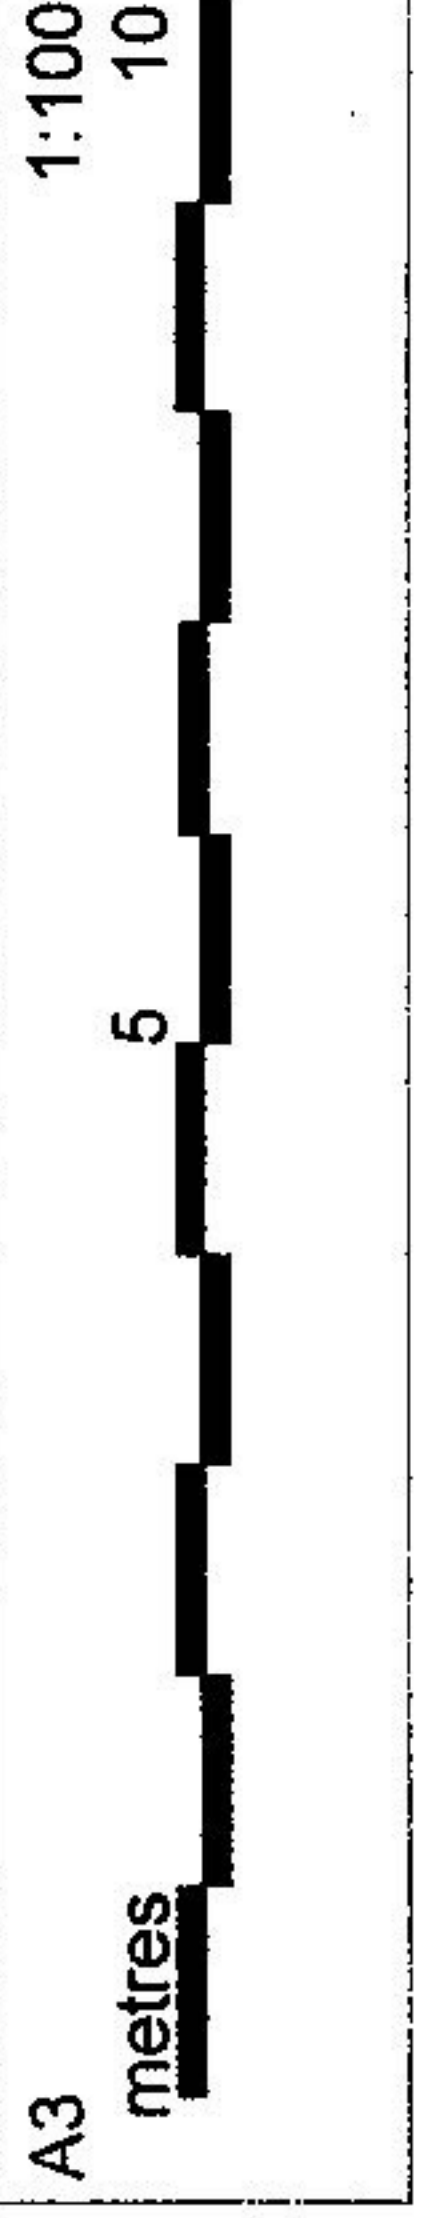

revisions

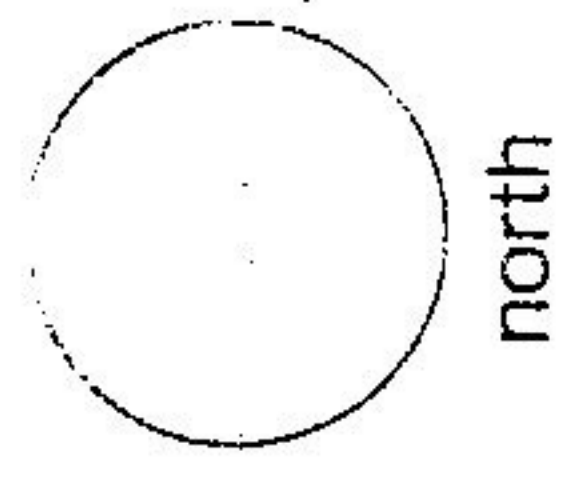

AWANDS  
Community Design Aid  
13 Petworth Road  
London N12 9HE  
020 8492 9468  
07462 313 128  
andofstria@hotmail.co.uk

project  
PERMITTED DEVELOPMENT  
36 WOODFIELD AVE. NW9 6PP

title  
FRONT & REAR ELEVATIONS

drawn	scale	date
VH1	1:100	MAR. 22

PDC	36WA	03
-----	------	----