

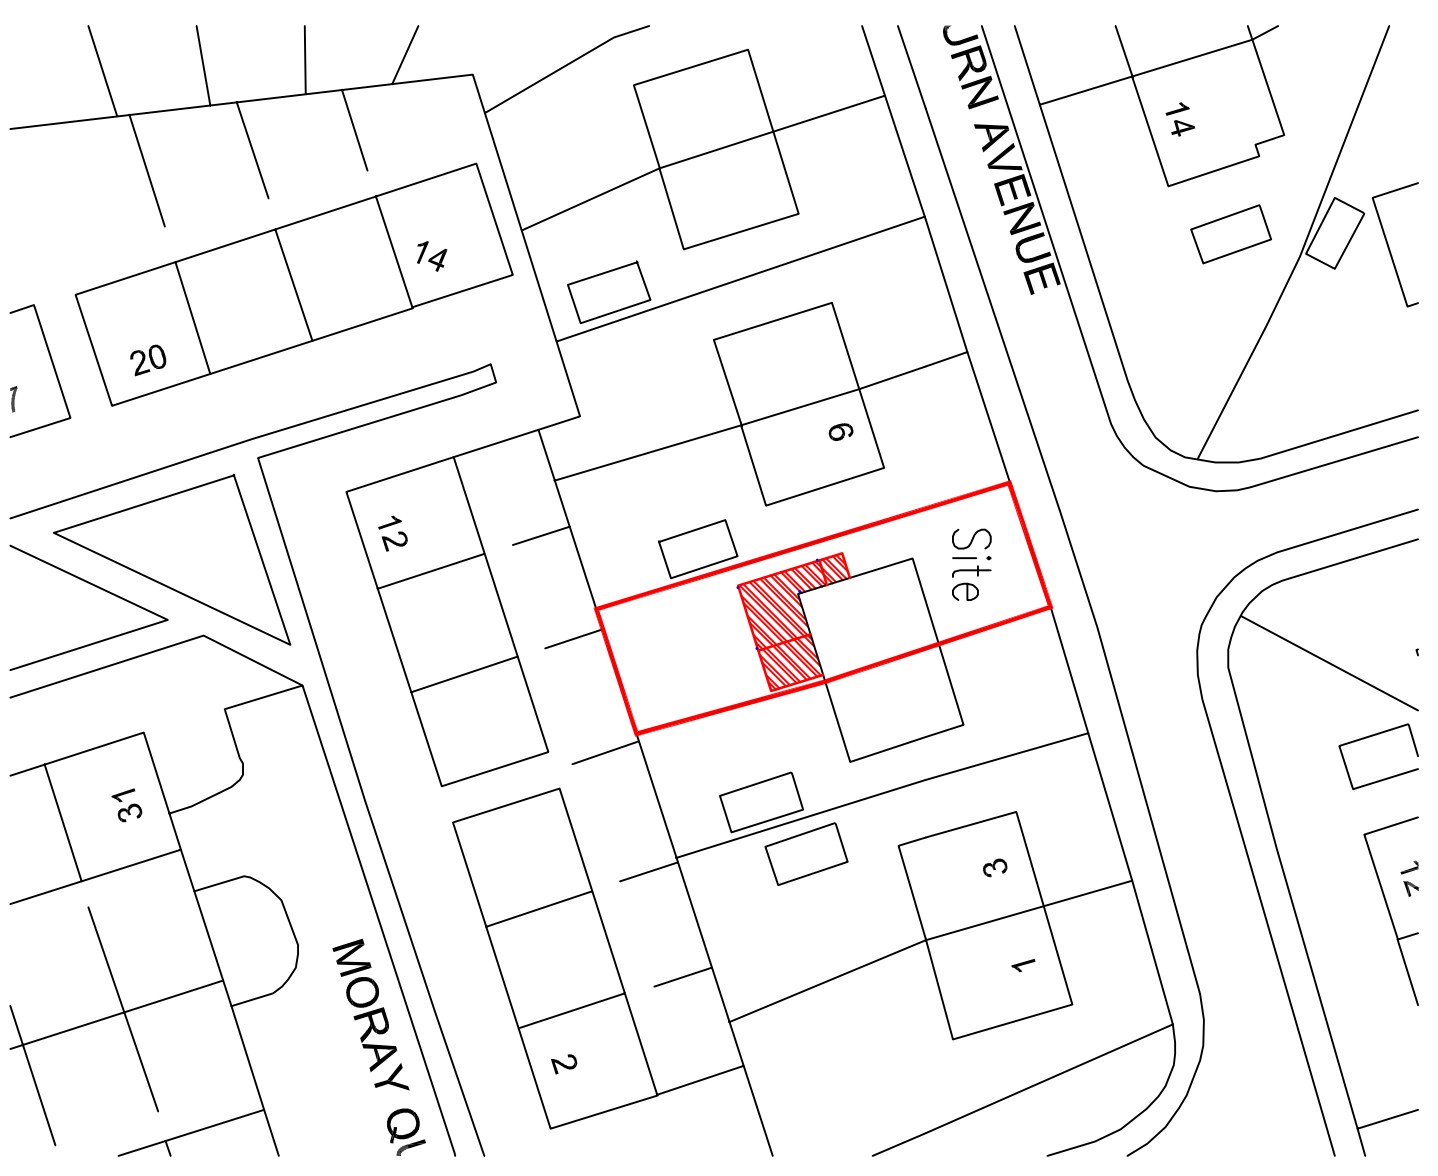





NOTES:  
 This drawing is the copyright © property of James Baird Architecture - no copy of this drawing or any part thereof is permitted without prior written permission.  
 Do not scale from this drawing. All existing dimensions to be checked on site prior to commencement of works or manufacturing of components.  
 Any discrepancies to be brought to the attention of the architect.

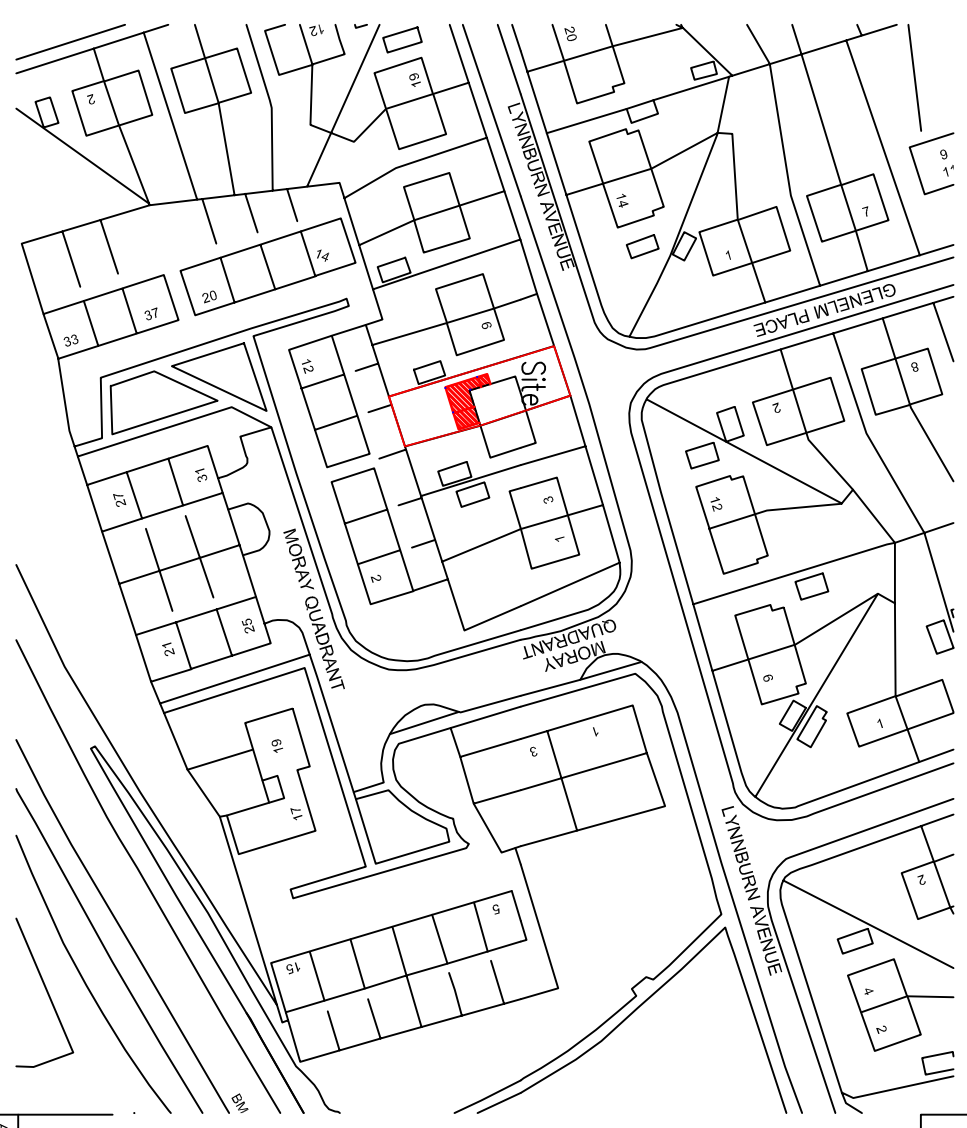

Existing Block Plan 1:500

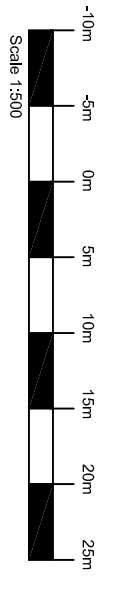

Location Plan 1:1250

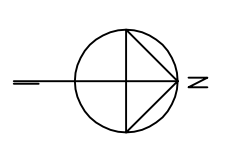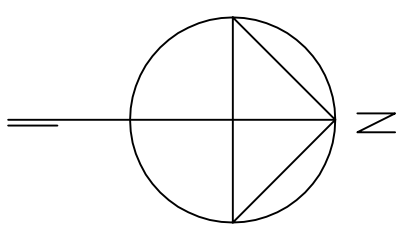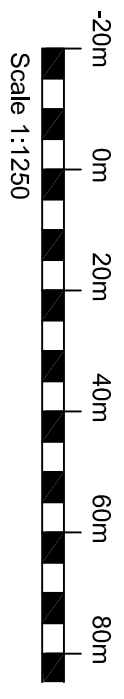

REV.	AMENDMENT	BY	DATE
A.			

**James Baird Architecture**  
 Auchmedden  
 Ross Cottage Drive  
 Ferniegair  
 Hamilton  
 ML3 7WR  
 Telephone: 01698 284665  
 Mobile no.: 07771577770  
 Email: jim@jba-architecture.co.uk

PROJECT:  
 Alterations & Extension to House at  
 7 Lynburn Avenue, Bellshill  
 Mr & Mrs R. McVha

DRAWING:  
 Block & Location Plans

SCALE:	DATE:	DRAWN BY:	CHECKED BY:
as noted	Feb. '22	JB	-
JOB REF.	DRAWING NUMBER	REV.	SIZE
914	01	A	A3

Building Warrant Issue