


GENERAL NOTES
 All levels & dimensions to be checked on site
 All materials to relevant British Standard
 All work in accordance with 2011 Building
 Regulations & Approved Documents

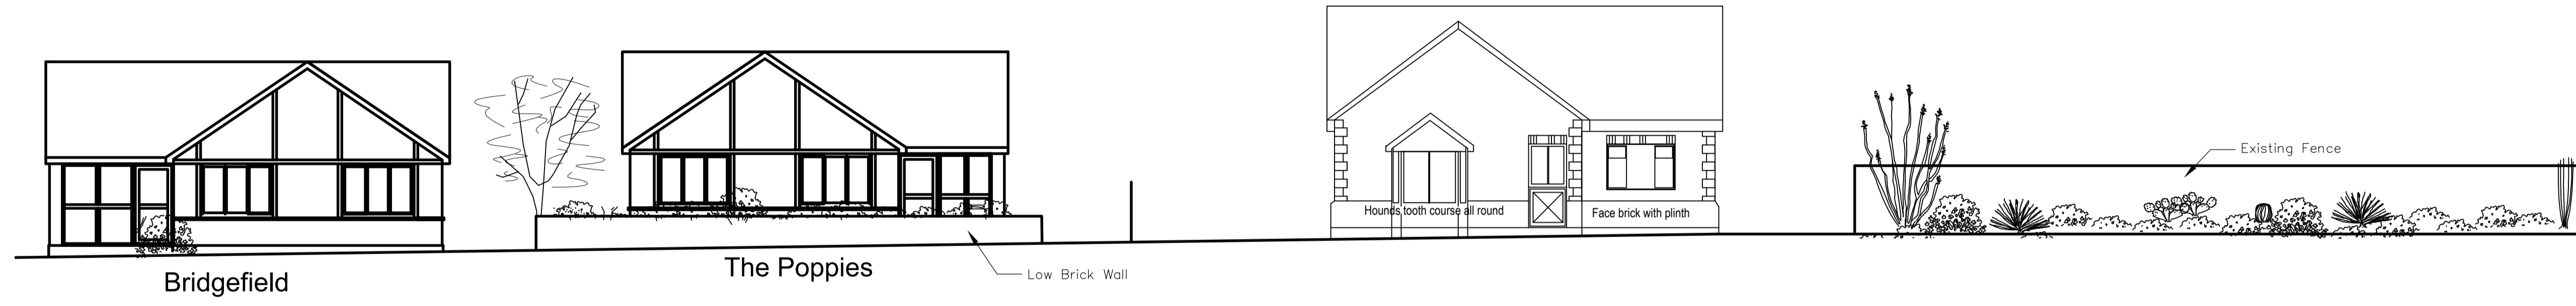

Sugden Avenue Street Scene
 (scale 1:100)

FEASIBILITY

| Rev. | Initial | Drawn | Note | Date |
|--|------------|------------------|------|----------|
| P1 | | | | 14/03/22 |
| Domino Sky .jpg | | | | |
| Domino Sky Building Design | | | | |
| 189 Main Road, Broomfield, Essex, CM1 7EQ TEL: 01245512864 EMAIL: info@dominoskytld.co.uk | | | | |
| CLIENT | | | | |
| - | | | | |
| PROJECT | | | | |
| Land Adjacent The Poppies, Sugden Avenue | | | | |
| DRAWING TITLE | | | | |
| Street Scene | | | | |
| DRAWING NUMBER | | DRAWING SCALE | | |
| C-465-01 | | 1:50& 1:100 @ A1 | | |
| Revision | CHECKED BY | DATE | | |
| P1 | - | 14/03/2022 | | |