




Proposed Front (North) Site View
 1:100

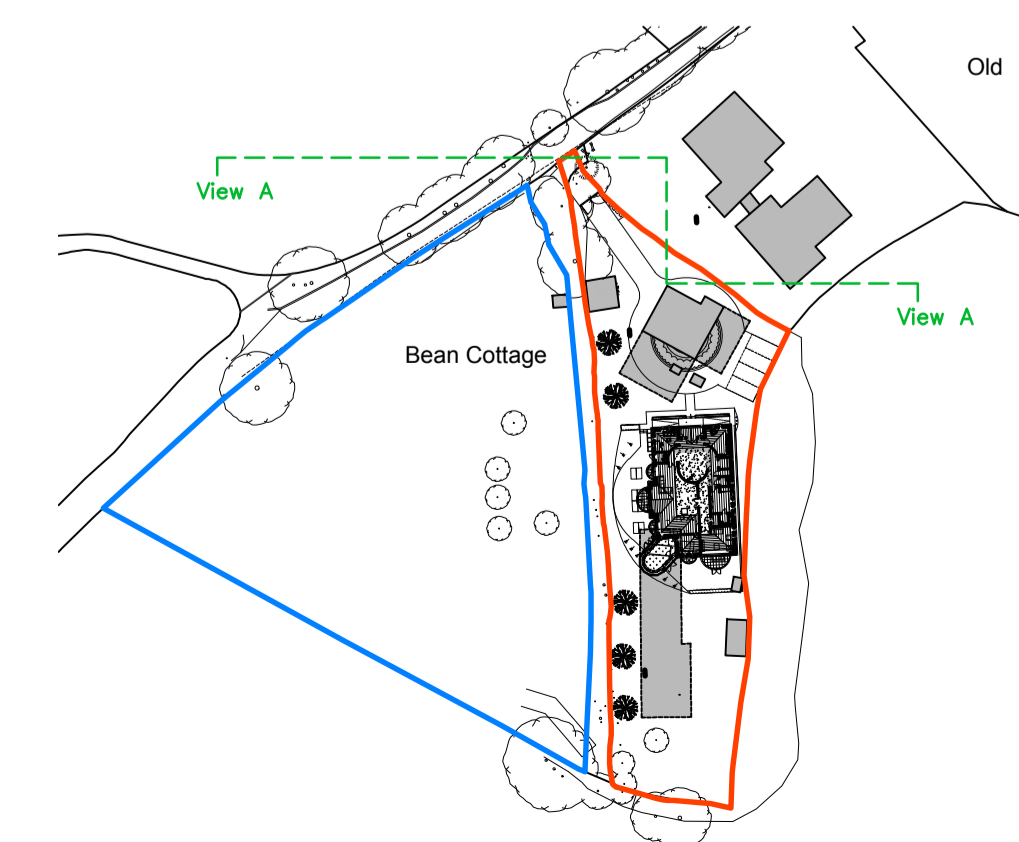

2 The Parade, Ash Road, Hartley
 Langford, Kent DA3 8BG
 Tel: 01474 703705
 www.grahamsimpkinplanning.co.uk
 Email: webmail@grahamsimpkinplanning.co.uk

Project Title Bean Cottage, Shellbank Lane, Bean DA2 8AX	Job No 3480
Drawing Title Proposed Site View 1 of 2	Revision
Date 24.02.2022	Checked by SC
Scale 1:100 @ A1	Note

