




Proposed Side (West) Site View  
 1:100

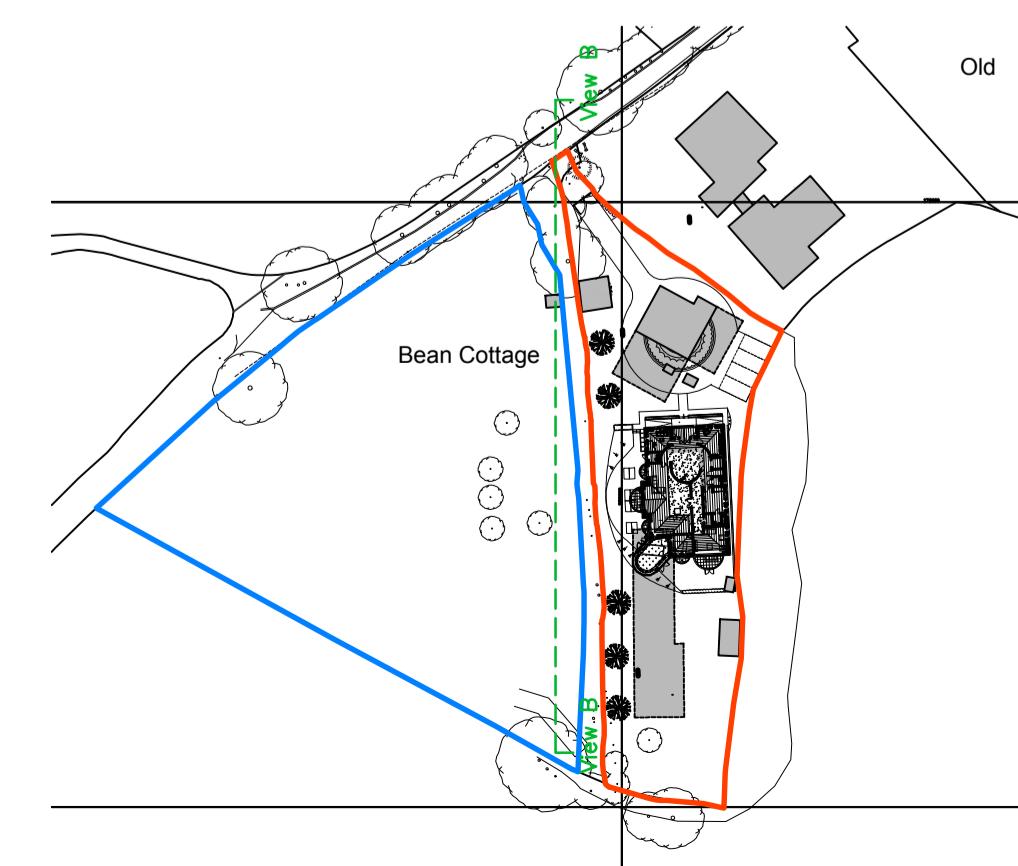

Project Title Bean Cottage, Shellbank Lane, Bean DA2 8AX	Job No 3480
Drawing Title Proposed Site View 2 of 2	Revision
Date 24.02.2022	Checked by SC
Scale 1:100 @ A1	Note

