

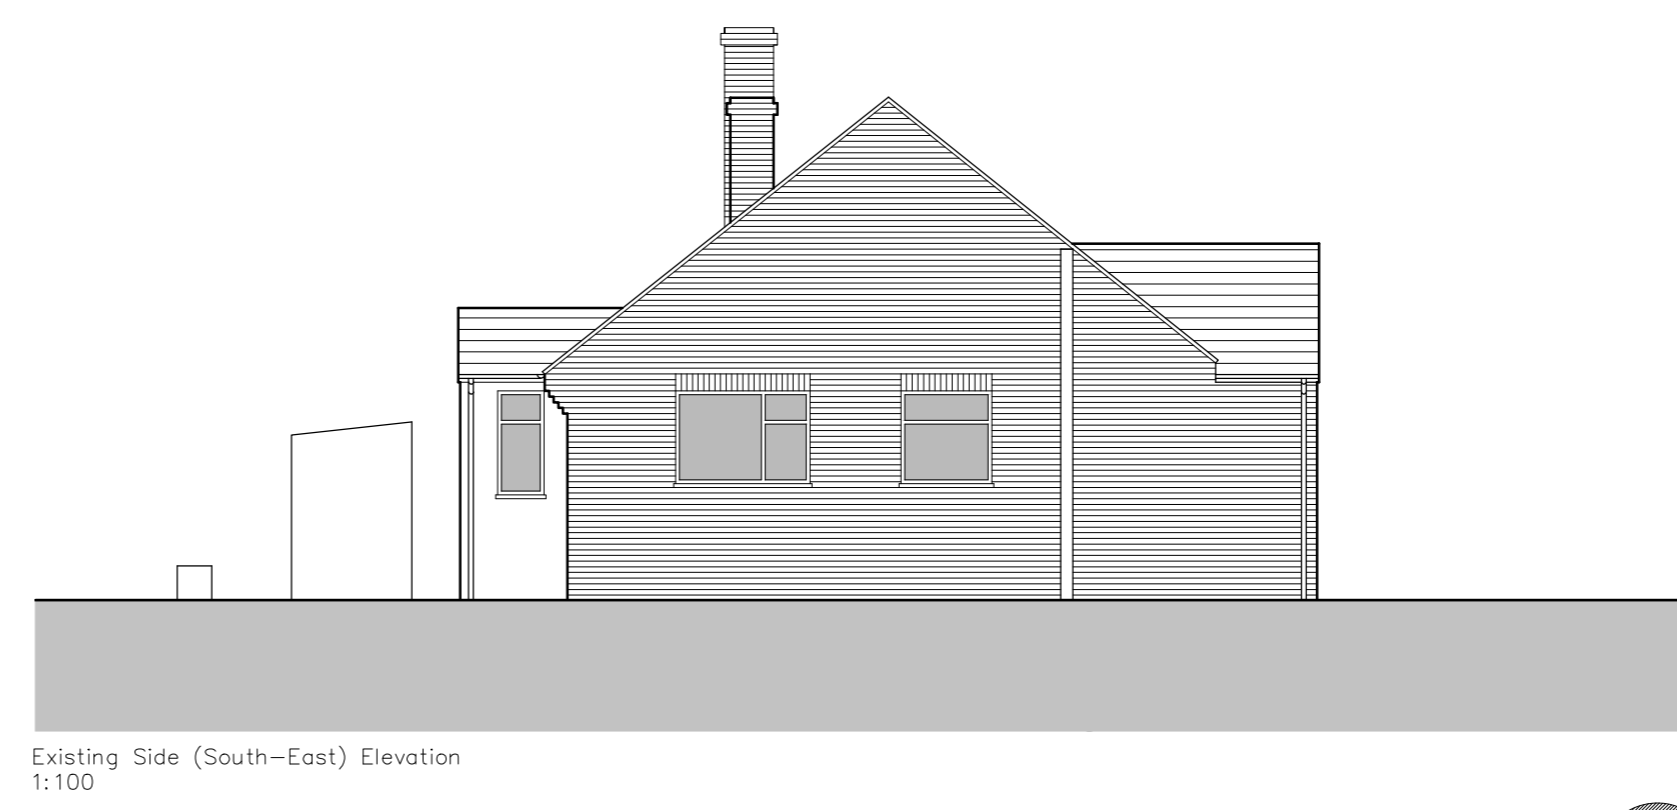


Note  
 This drawing is protected by copyright and must not be copied or reproduced without the written consent of Graham Simpkin Planning. All dimensions and sizes to be checked on site. North points are indicative. ©

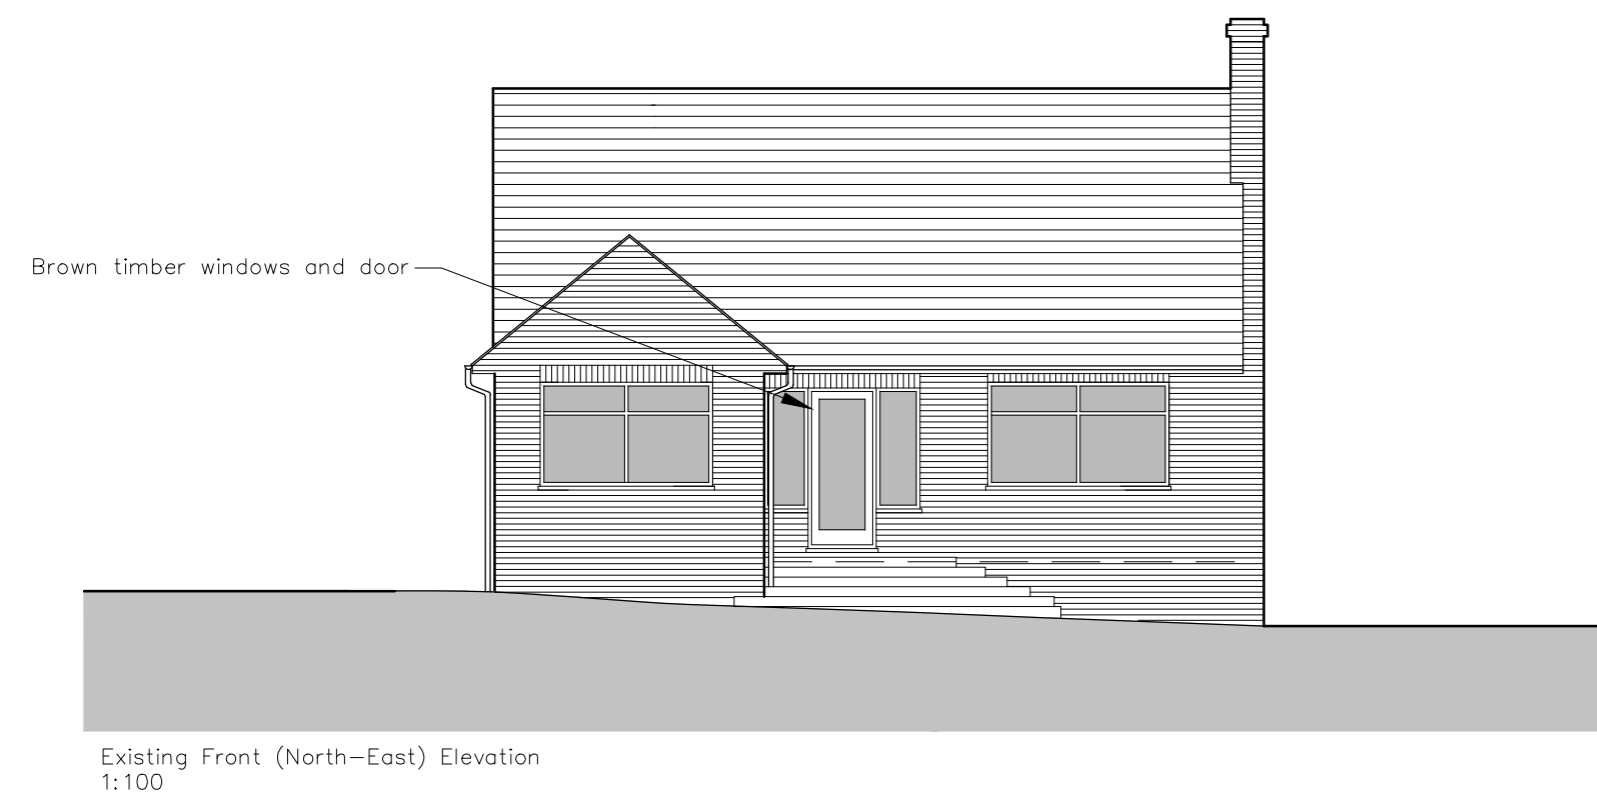

2 The Parade, Ash Road, Hartley  
 Longfield, Kent DA3 8BG  
 Tel: 01474 703705  
 www.grahamsimpkinplanning.co.uk  
 Email: webmail@grahamsimpkinplanning.co.uk

Project Title Bean Cottage, Shellbank Lane, Bean DA2 8AX		Job No 3229
Drawing Title Existing Elevations	Drawing No 04	Revision
Date 10.05.2021	Drawn by MS	Checked by SC
Scale 1:100 @ A2	Note	

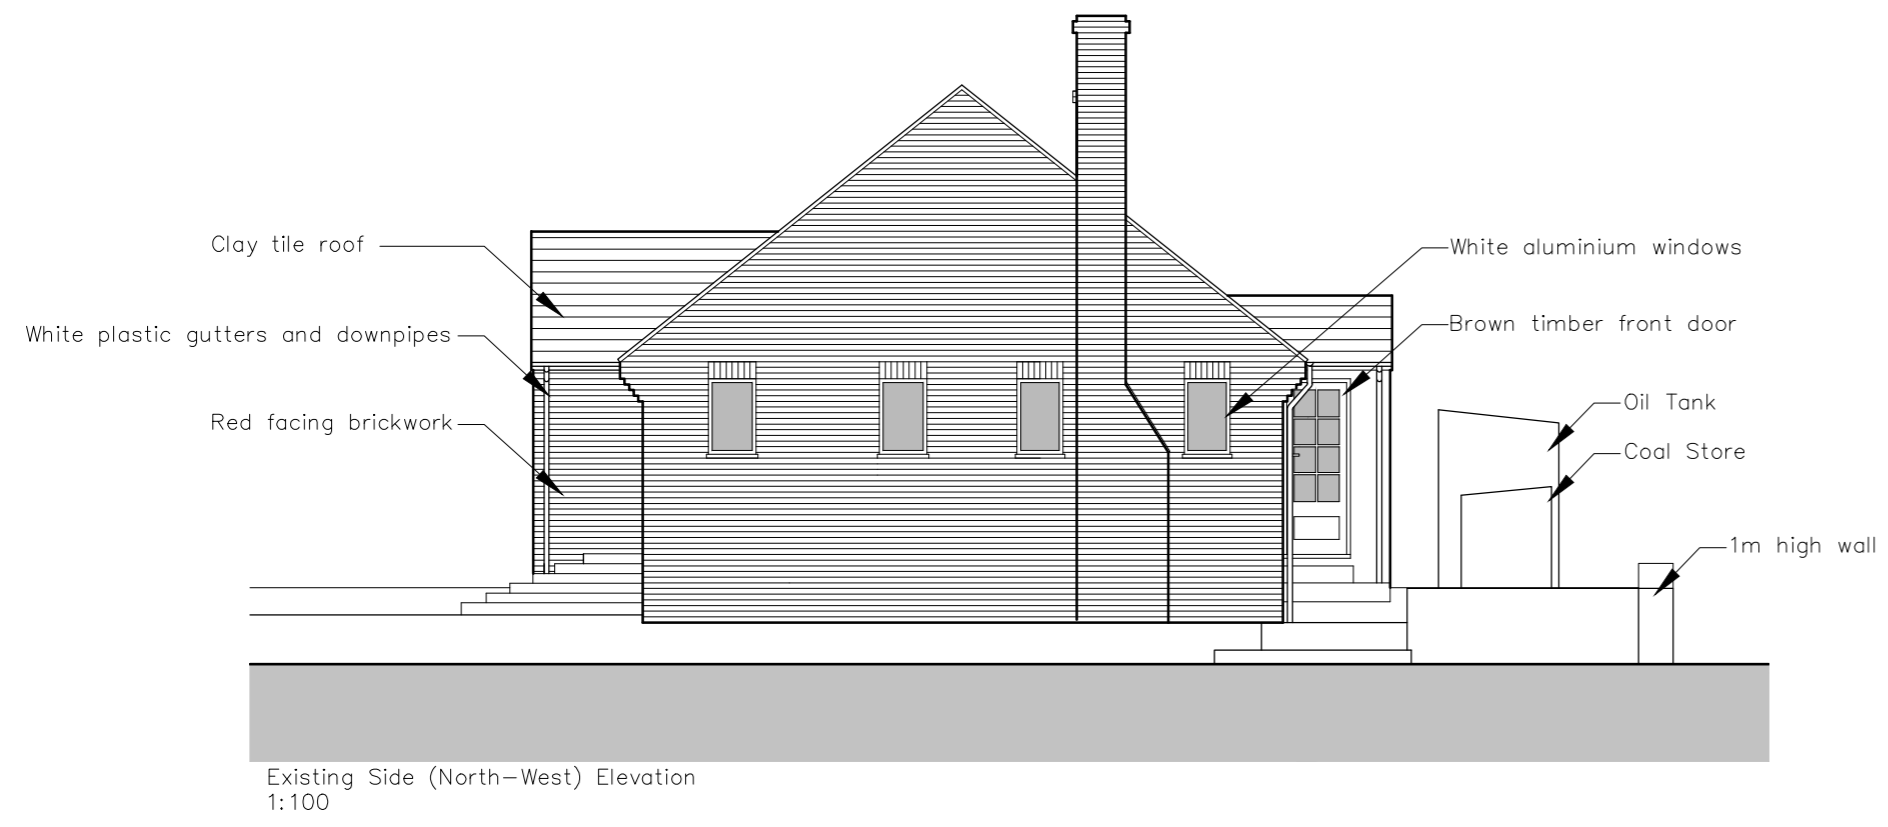