

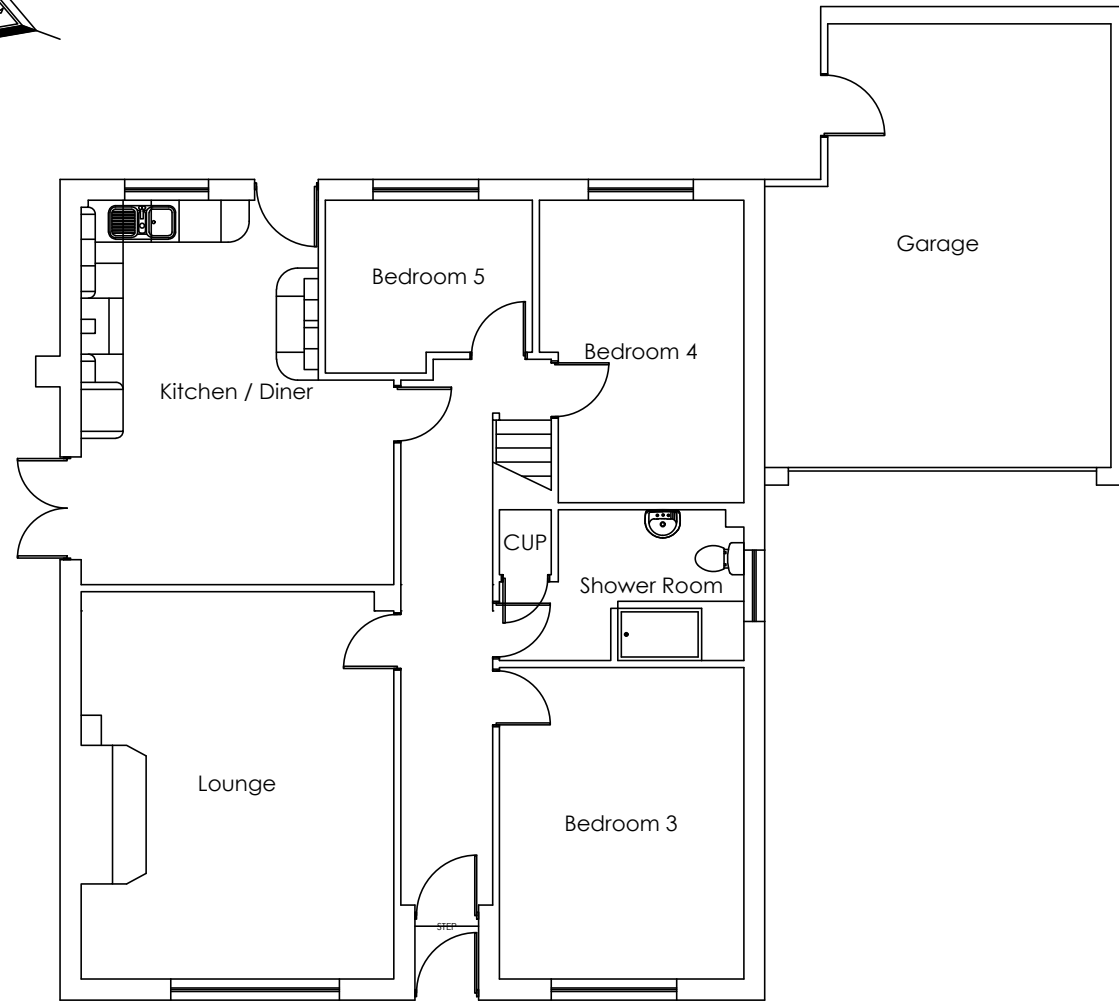


Revisions

Rev.	Date	Comments
-	-	-

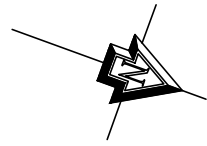

Ground Floor

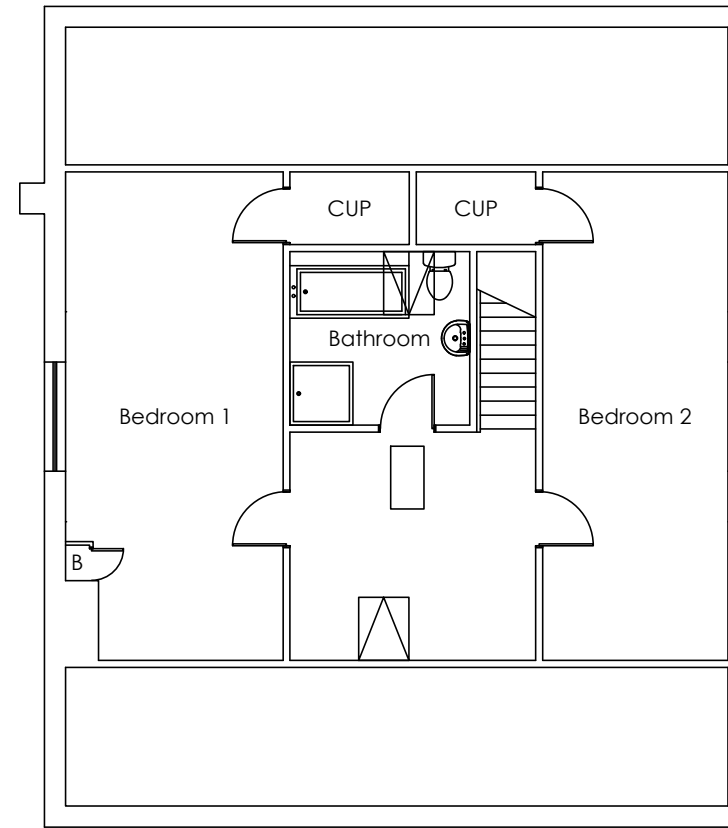

First Floor



Bradley Hall
CHARTERED SURVEYORS & ESTATE AGENTS

Client: Moncur Group

Project: The Bungalow, Albert Street North

Drawing Title: Existing Ground and First

Scale: 1:100 Size: A3

Date: 10th February 2022

Drawing Number: BS/JT/22717(2)

Planning Ref No: