

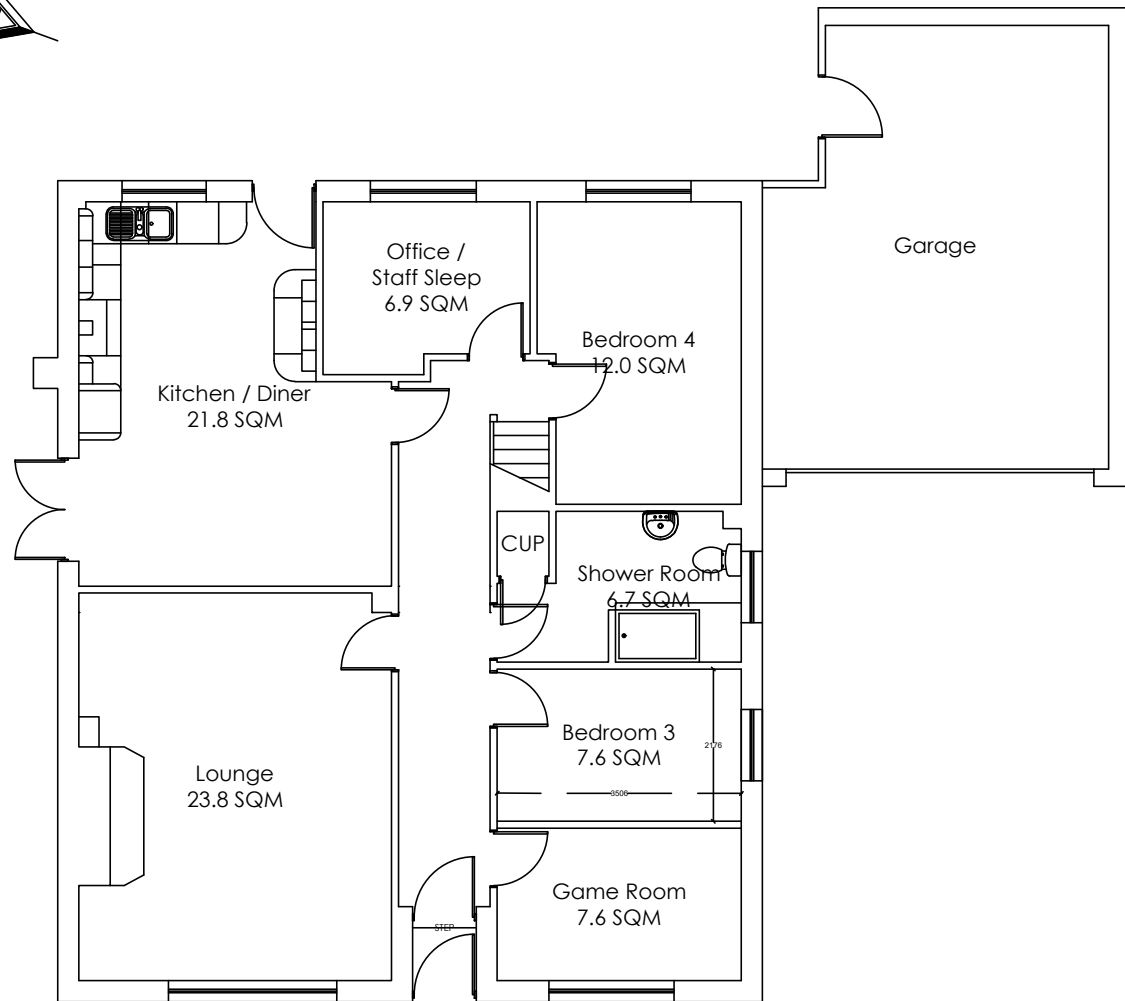


Revisions

Rev.	Date	Comments
-	-	-

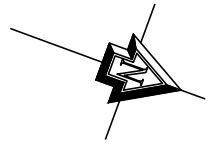

Ground Floor

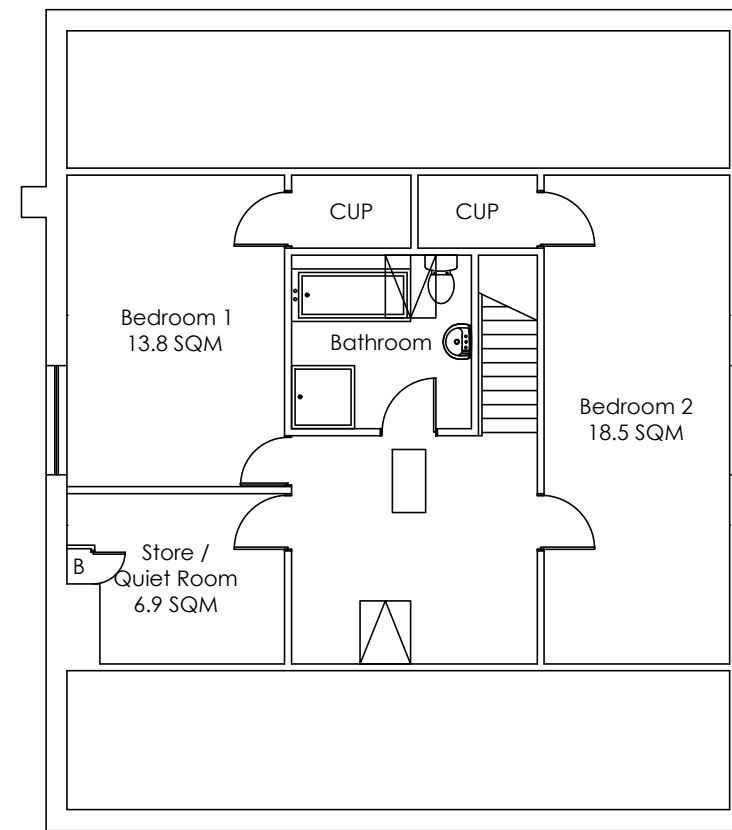

First Floor



Bradley Hall
CHARTERED SURVEYORS & ESTATE AGENTS

Client: Moncur Group	
Project: The Bungalow, Albert Street North	
Drawing Title: Proposed Ground and First	
Scale: 1:100	Size: A3
Date: 10th February 2022	
Drawing Number: BS/JT/22717(4)	
Planning Ref No:	