



Important note

This drawing is the copyright of the Architects and must not be copied or reproduced without the written consent of Architects.

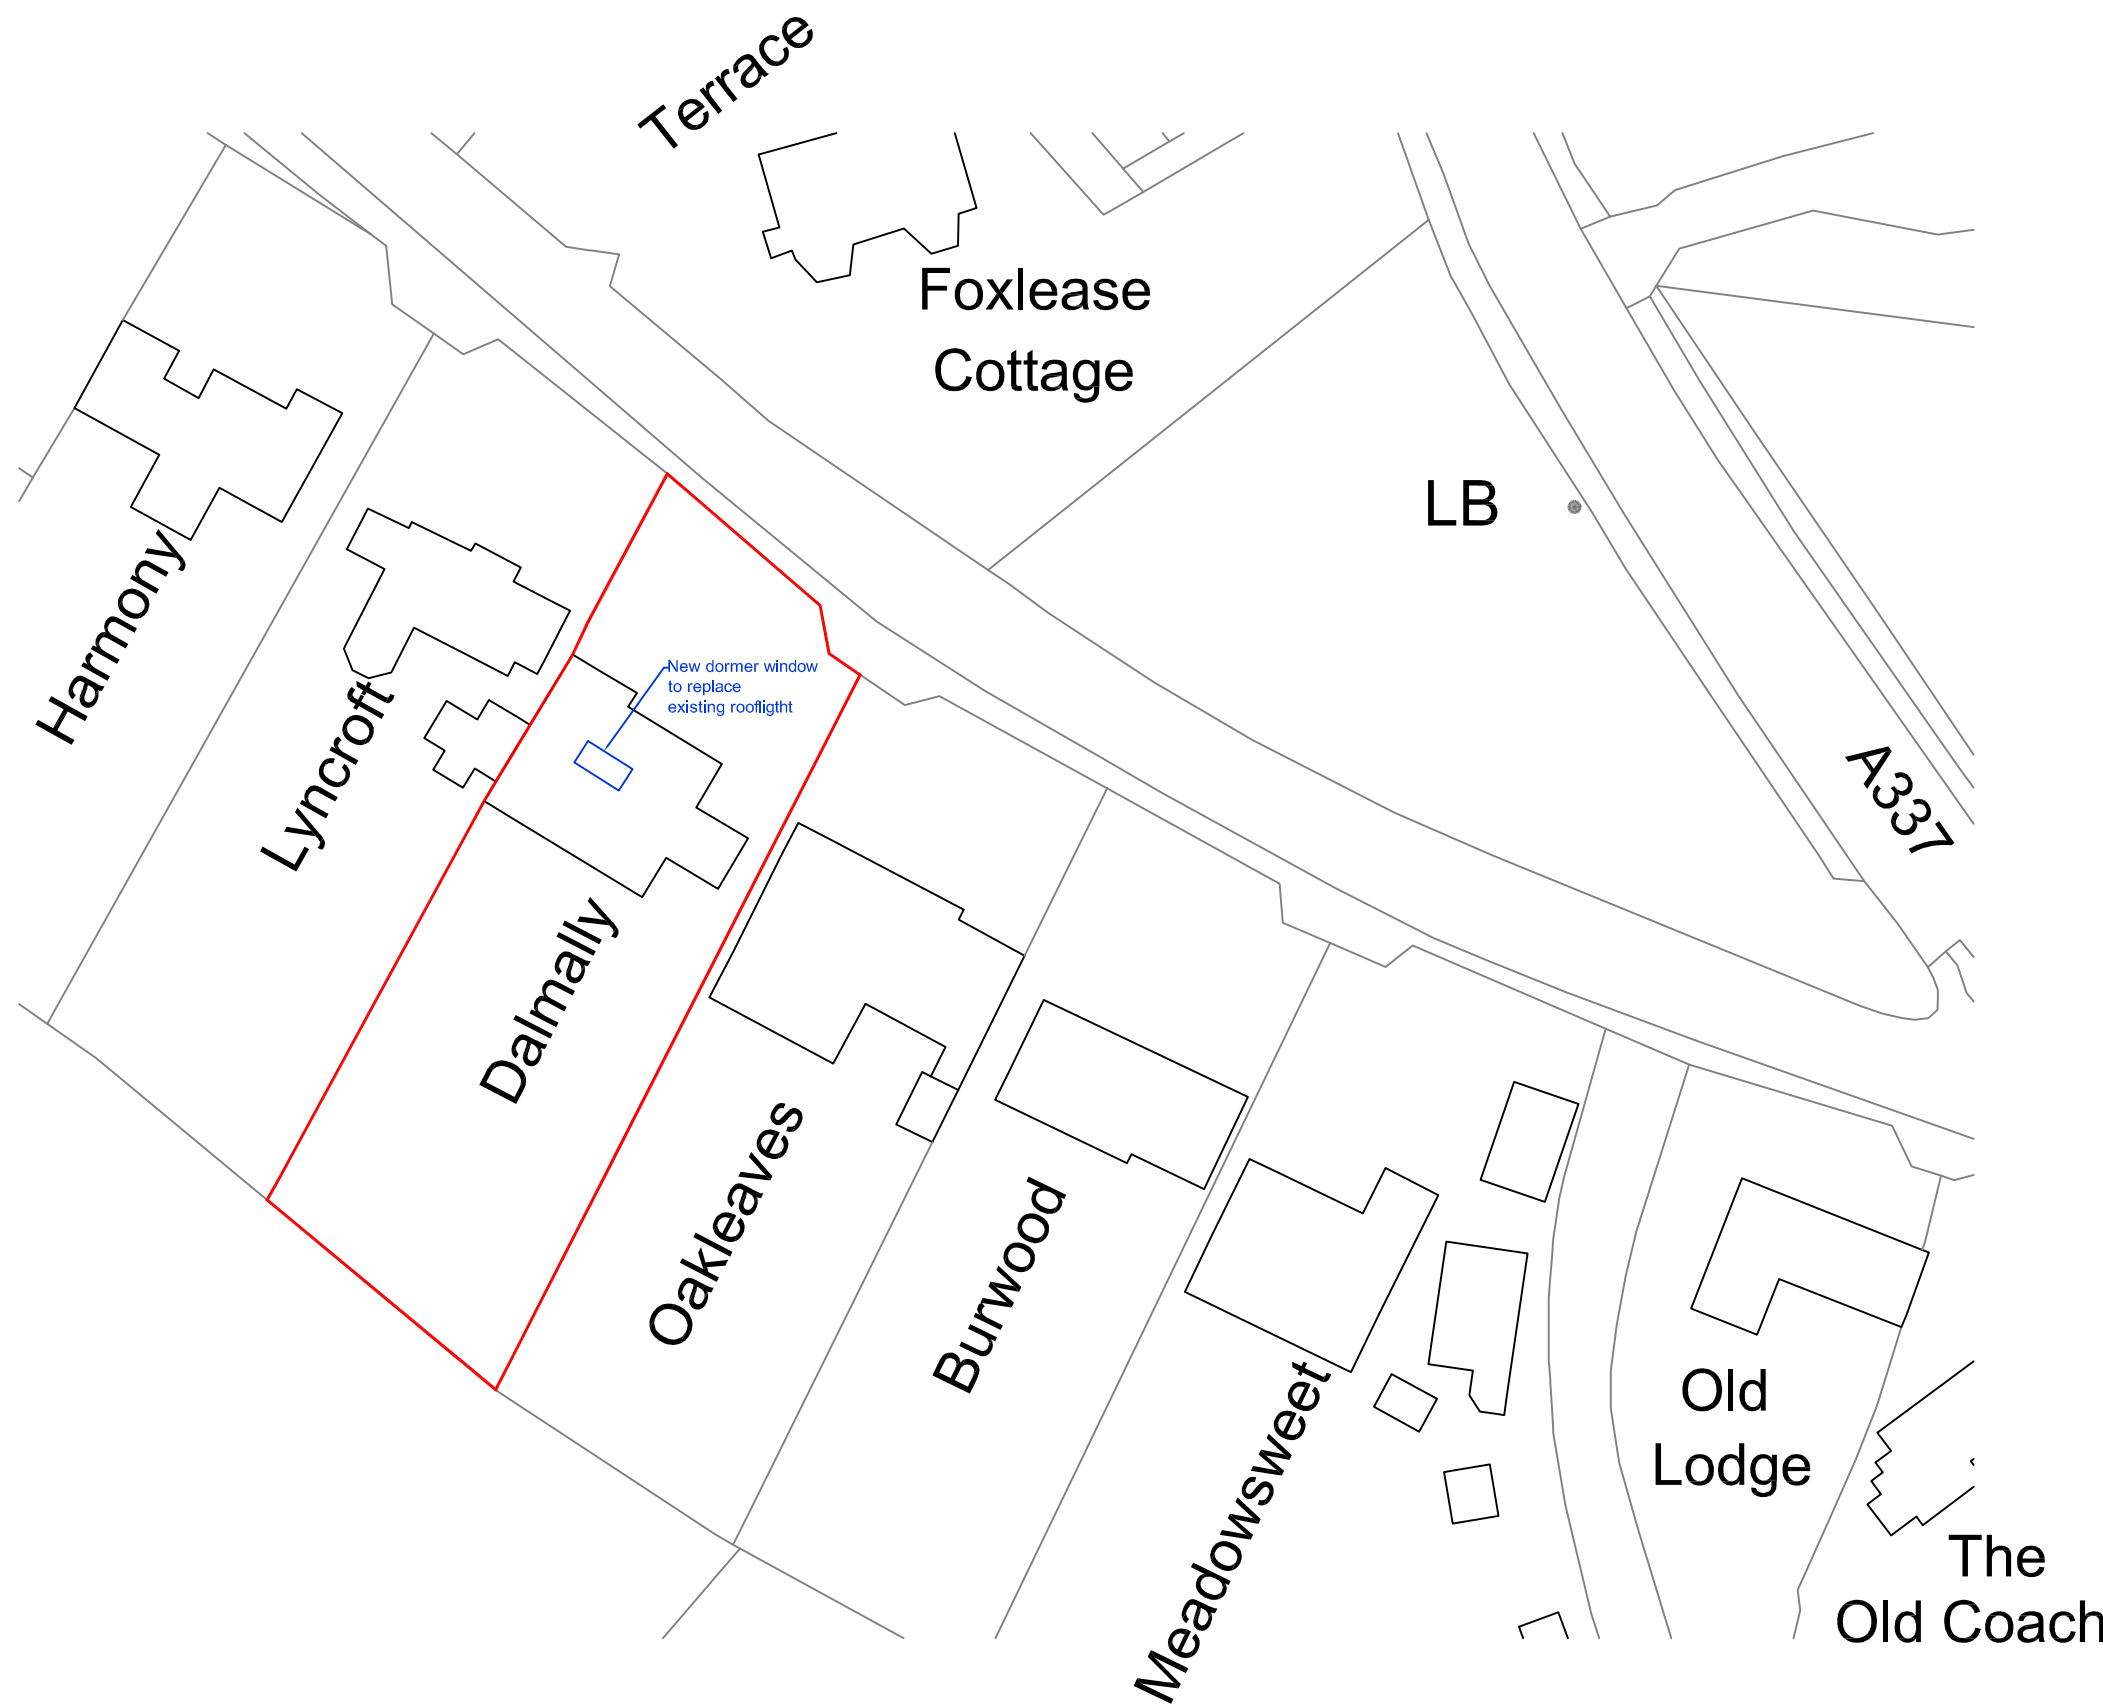

PROPOSED BLOCK PLAN

PLEASE NOTE THAT PROPOSED CHANGES DO NOT AFFECT THE FOOTPRINT OF THE EXISTING BUILDING, NOR SITE ACCESS.

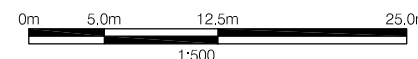

Rev.	Date	Details	Drawn	Checked
------	------	---------	-------	---------

Issued for:

APPROVAL

Project/Client:	Project No:
-----------------	-------------

Lyndhurst Dalmally	21007
--------------------	-------

Dwg No:	Rev:
---------	------

SO43 7FF	PA07	-
----------	------	---

Client:	Scale:
---------	--------

Susan Mitchell	1:1250/500@A3
----------------	---------------

Drawing:

PROPOSED BLOCK PLAN

Drawn By:	Date:
-----------	-------

KR	12/03/22
----	----------

Checked By:	Date:
-------------	-------



rabiej design architects e-mail: info@rabiejdesign.com

51 Leigham Vale Road, Boumemouth web: www.rabiejdesign.com

BH6 3LR mob: 07723349984

BH6 3LR mob: 07723340713

© rabiej design architects. Contractors must work only to figured dimensions which are to be checked on site.