

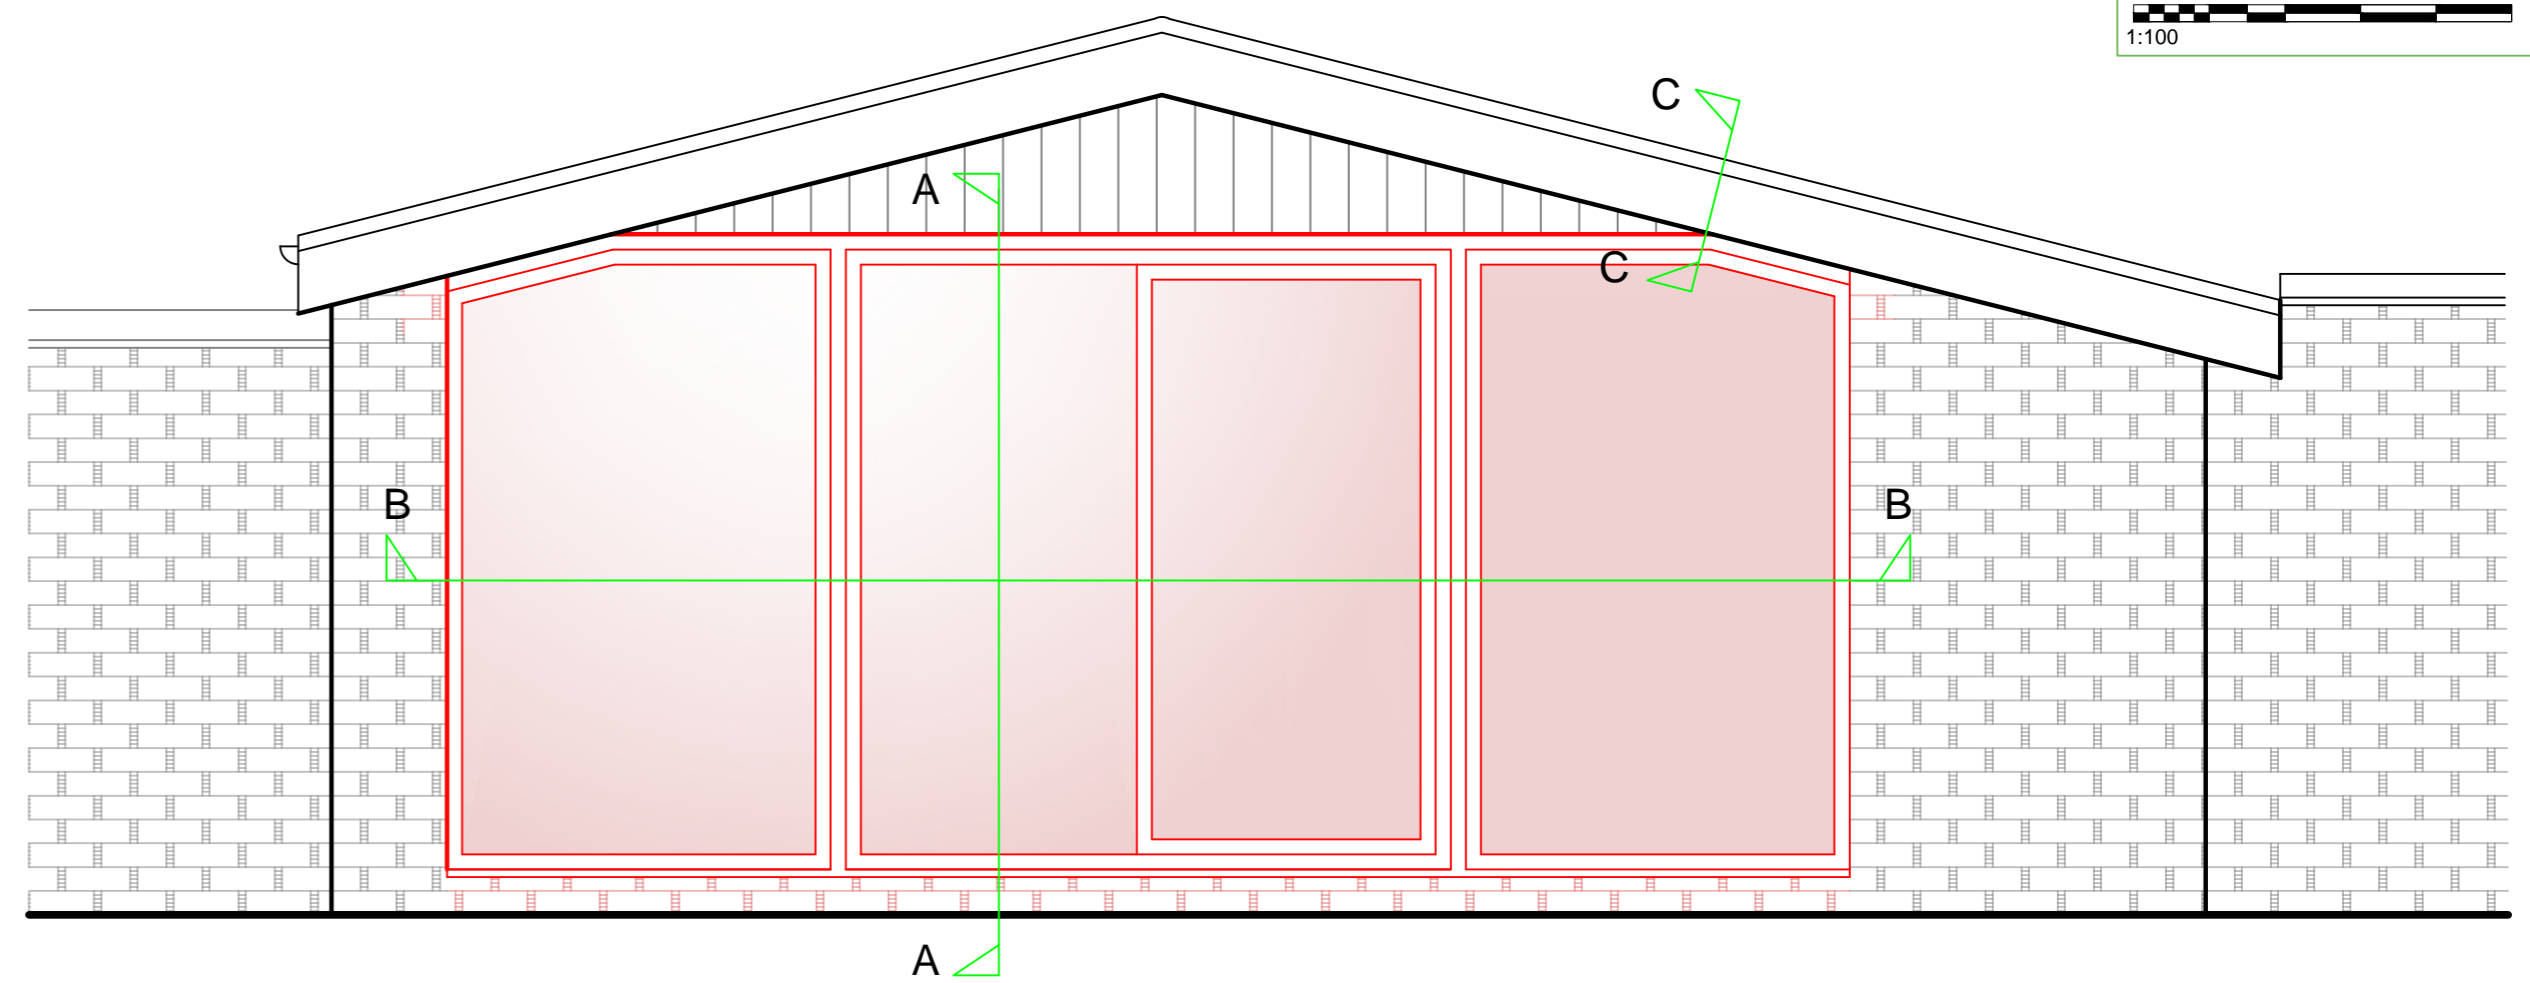



Detail A - 1:5 @ A2
Vertical cross-section through aluminium doorset

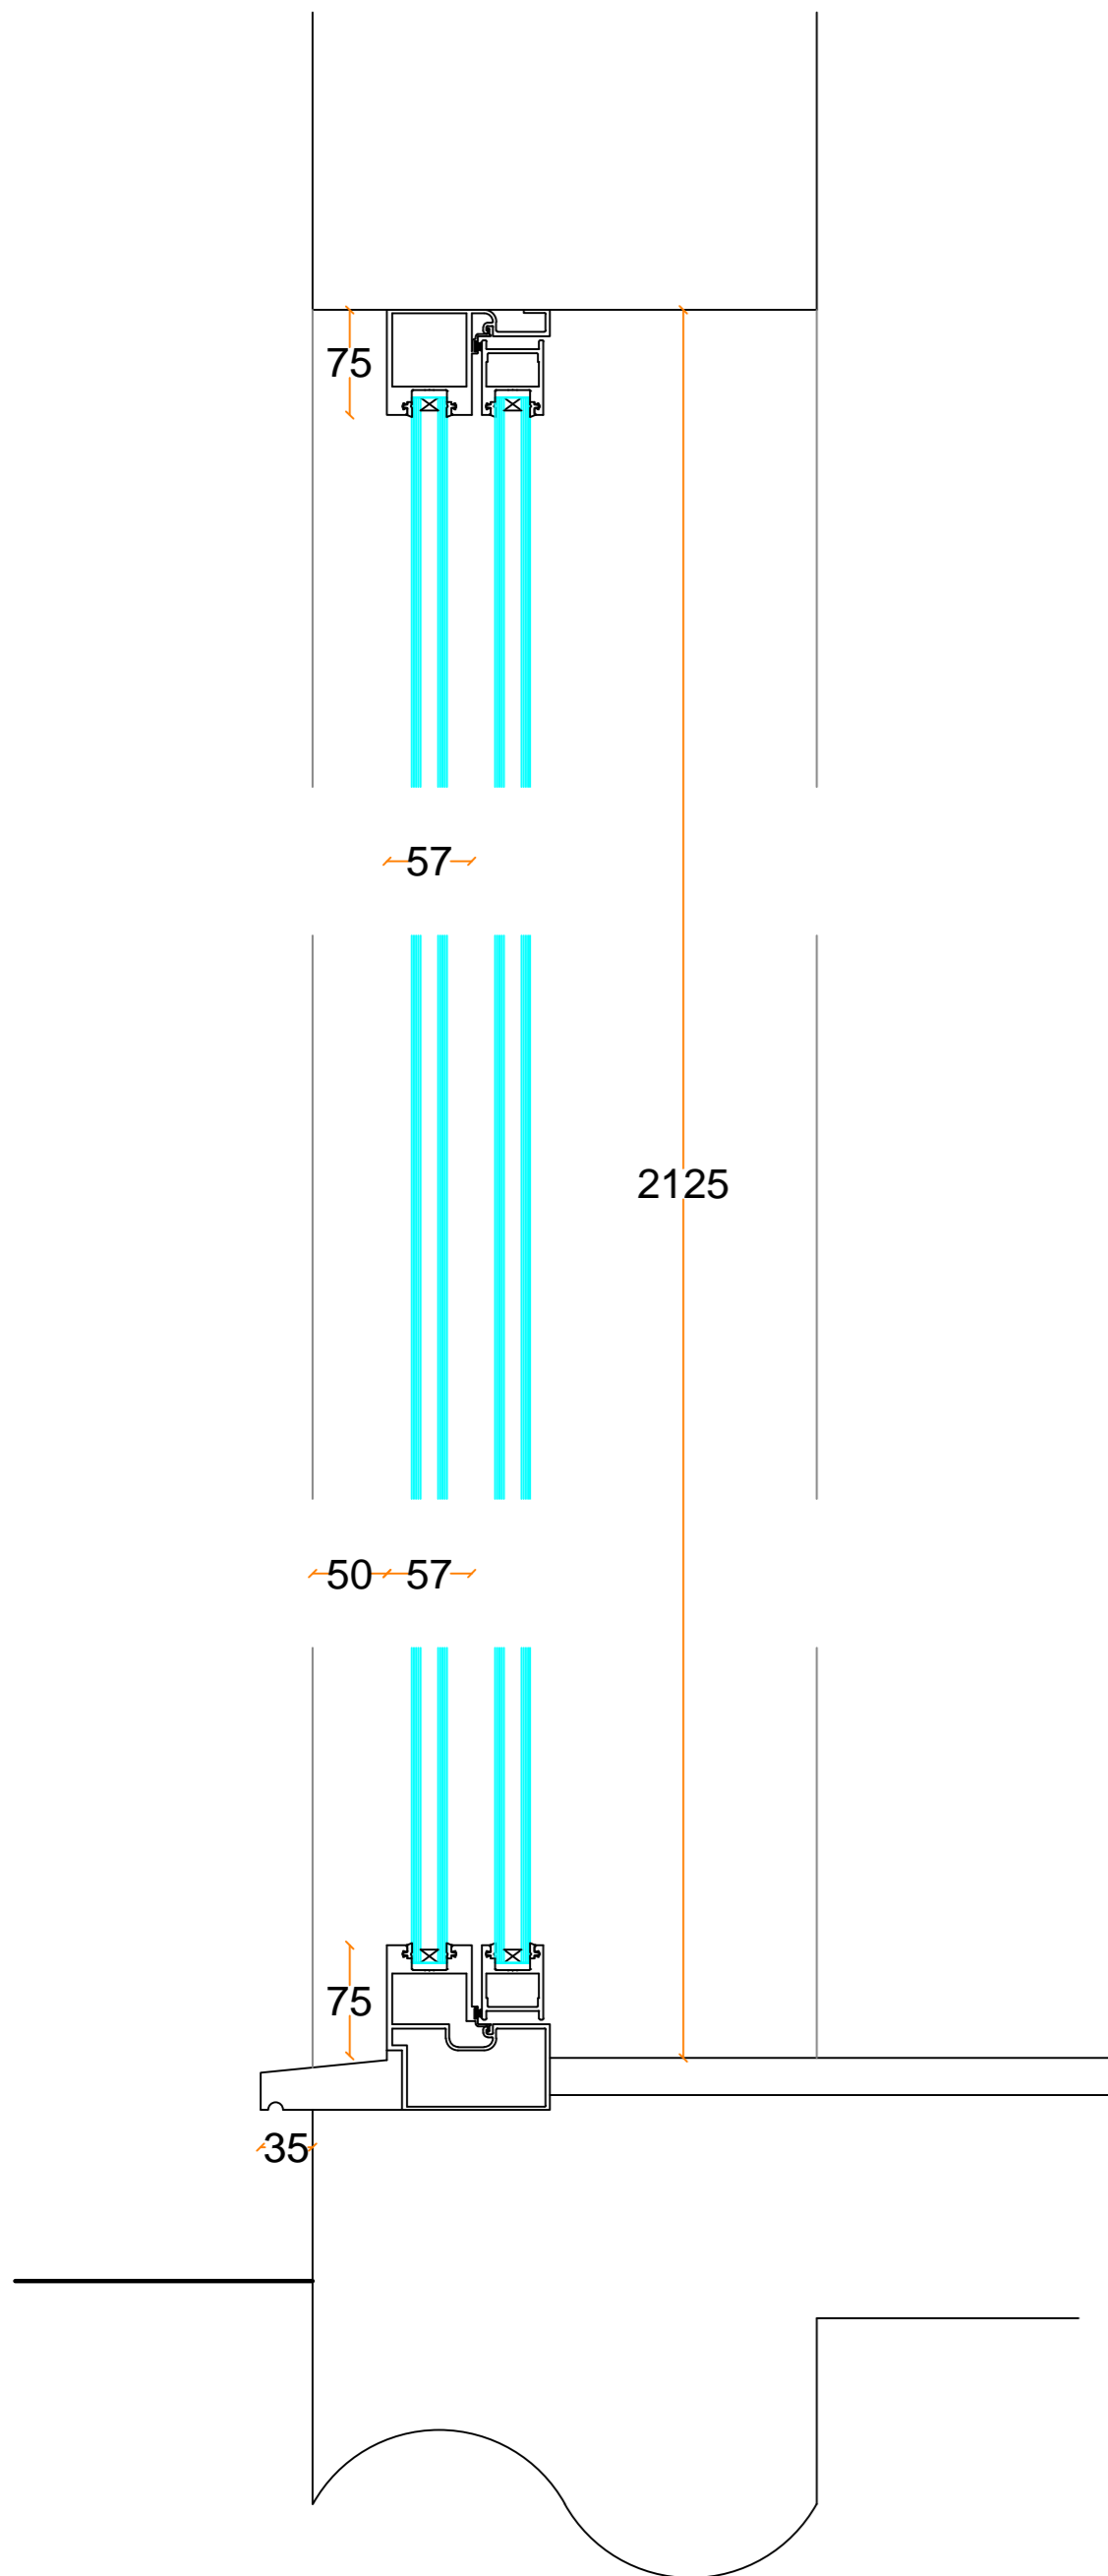

Detail A - 1:5 @ A2
Horizontal cross-section through aluminium doorset

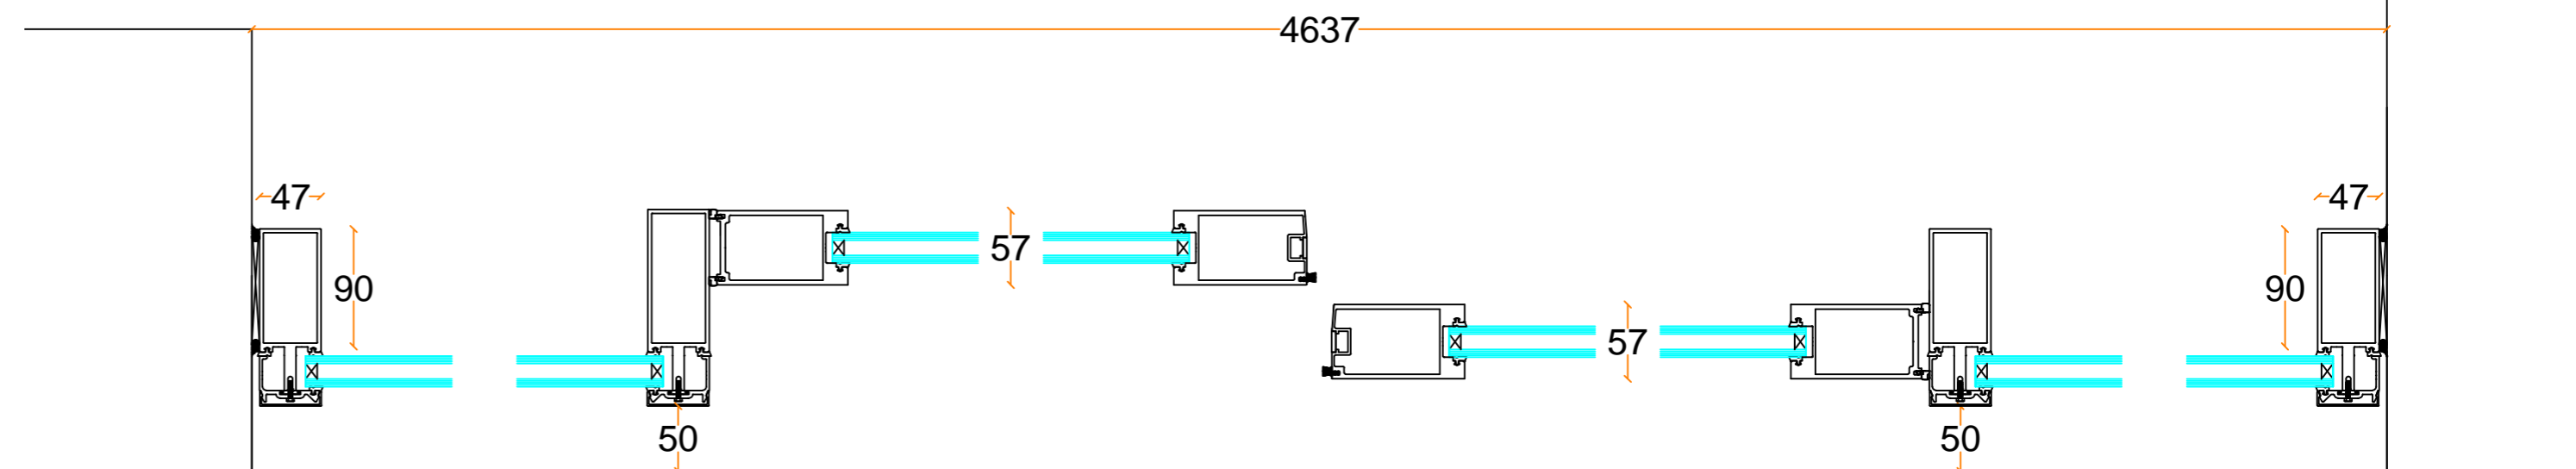

Detail C - 1:10 @ A2
Cross-section through fascia

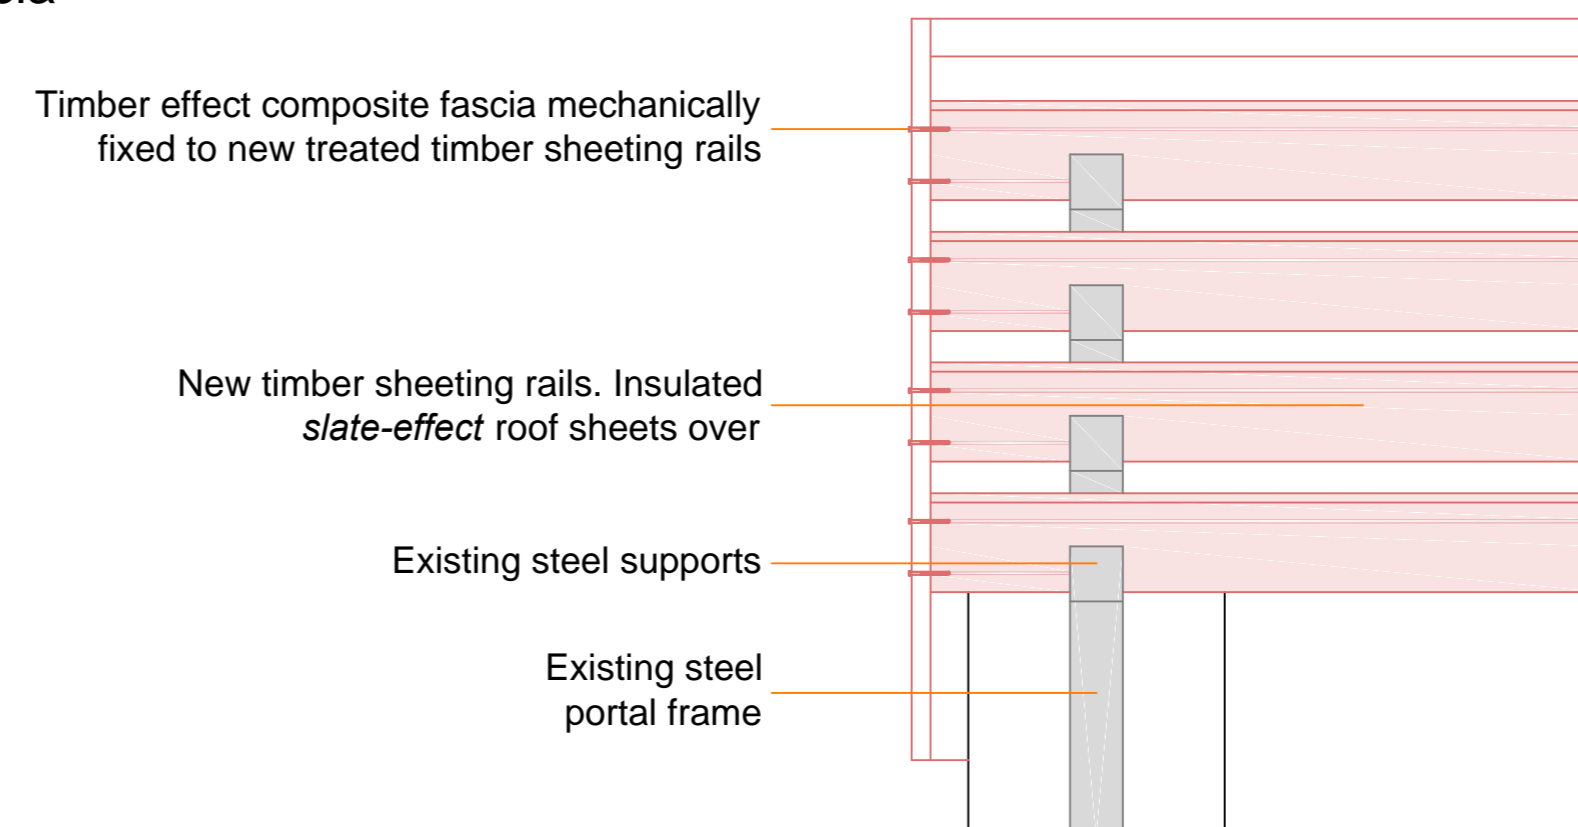

rev	date	description

client
Mr & Mrs Chrimes

project
Alterations to Outbuildings

Rose Farm House
South End
Seaton Ross
YO42 4LZ

drawing title
Aluminium Window & Timber Fascia Details

scale
1:25, 1:10 & 1:5 @ A2

date
February 2022

drawing No.
21.3279-08