





Site Location Plan 1:1250

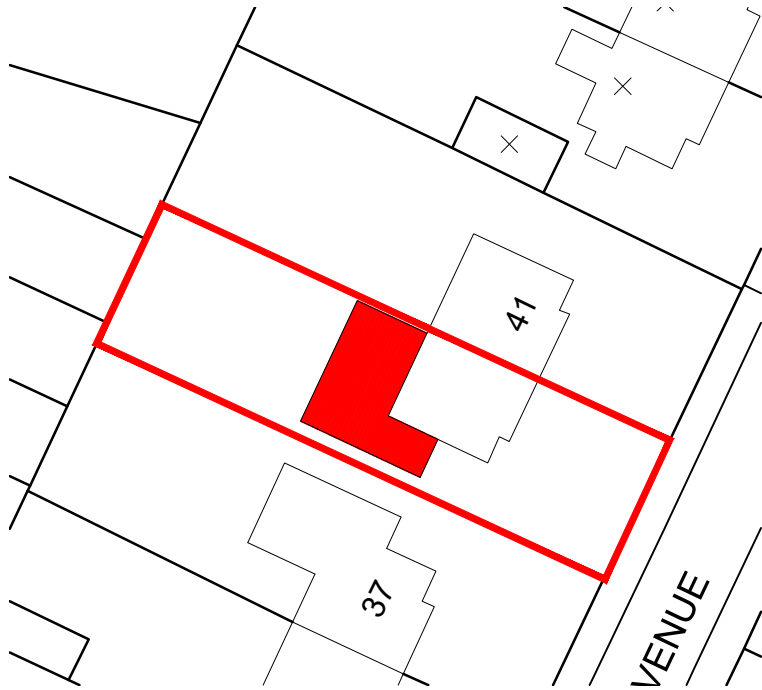

Site Block Plan As Proposed 1:500

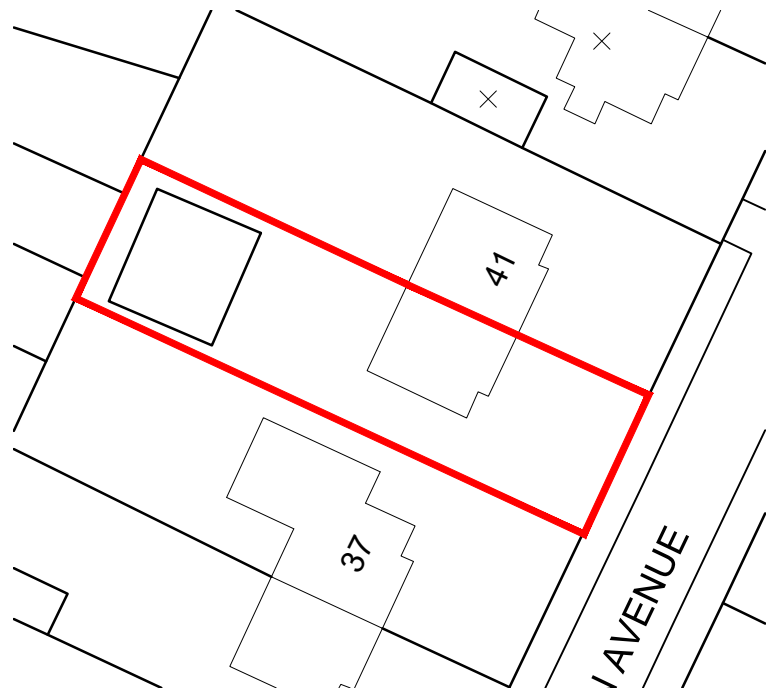

Site Block Plan As Existing 1:500

Important
The contractor will be held to have examined the site and checked all dimensions and levels before commencing construction work. No assumption should be made without reference to the architect. No dimensions should be scaled from this drawing.

Revision	Date	By

GENERAL
Drawings and areas are indicative only and are subject to a full measured site survey.
All materials to be installed fully in accordance with the manufacturers recommendations.
All construction to be carried out in accordance with all the relevant current Health and safety guidelines and regulations.
All works to comply with the latest building Scotland Regulations and to the satisfaction of Building Control
All electrical works to comply with the latest edition of the I.E.E Regulations
Do not scale drawing.

Planning Approval

Client
Gordon Mcaleese

Project Title
New Extension
39 Woodburn Ave Airdrie
ML6 9EW

Drawing Title
Site Location & Block Plan



Architectural Design Ltd
Complete Bespoke Architectural Services

5 Cherrybank Walk, Airdrie
North Lanarkshire ML6 0HZ

Tel: 01236 769579
Mob: 07770611090
email: george@a1archdesign.co.uk

Scale 1:1250, 1:500	Date Jan 2022
------------------------	------------------

Job No. A1-687/22	Drawing No. L (2-) 001	Rev. -
----------------------	---------------------------	-----------