


Interior Rear Wall Elevation

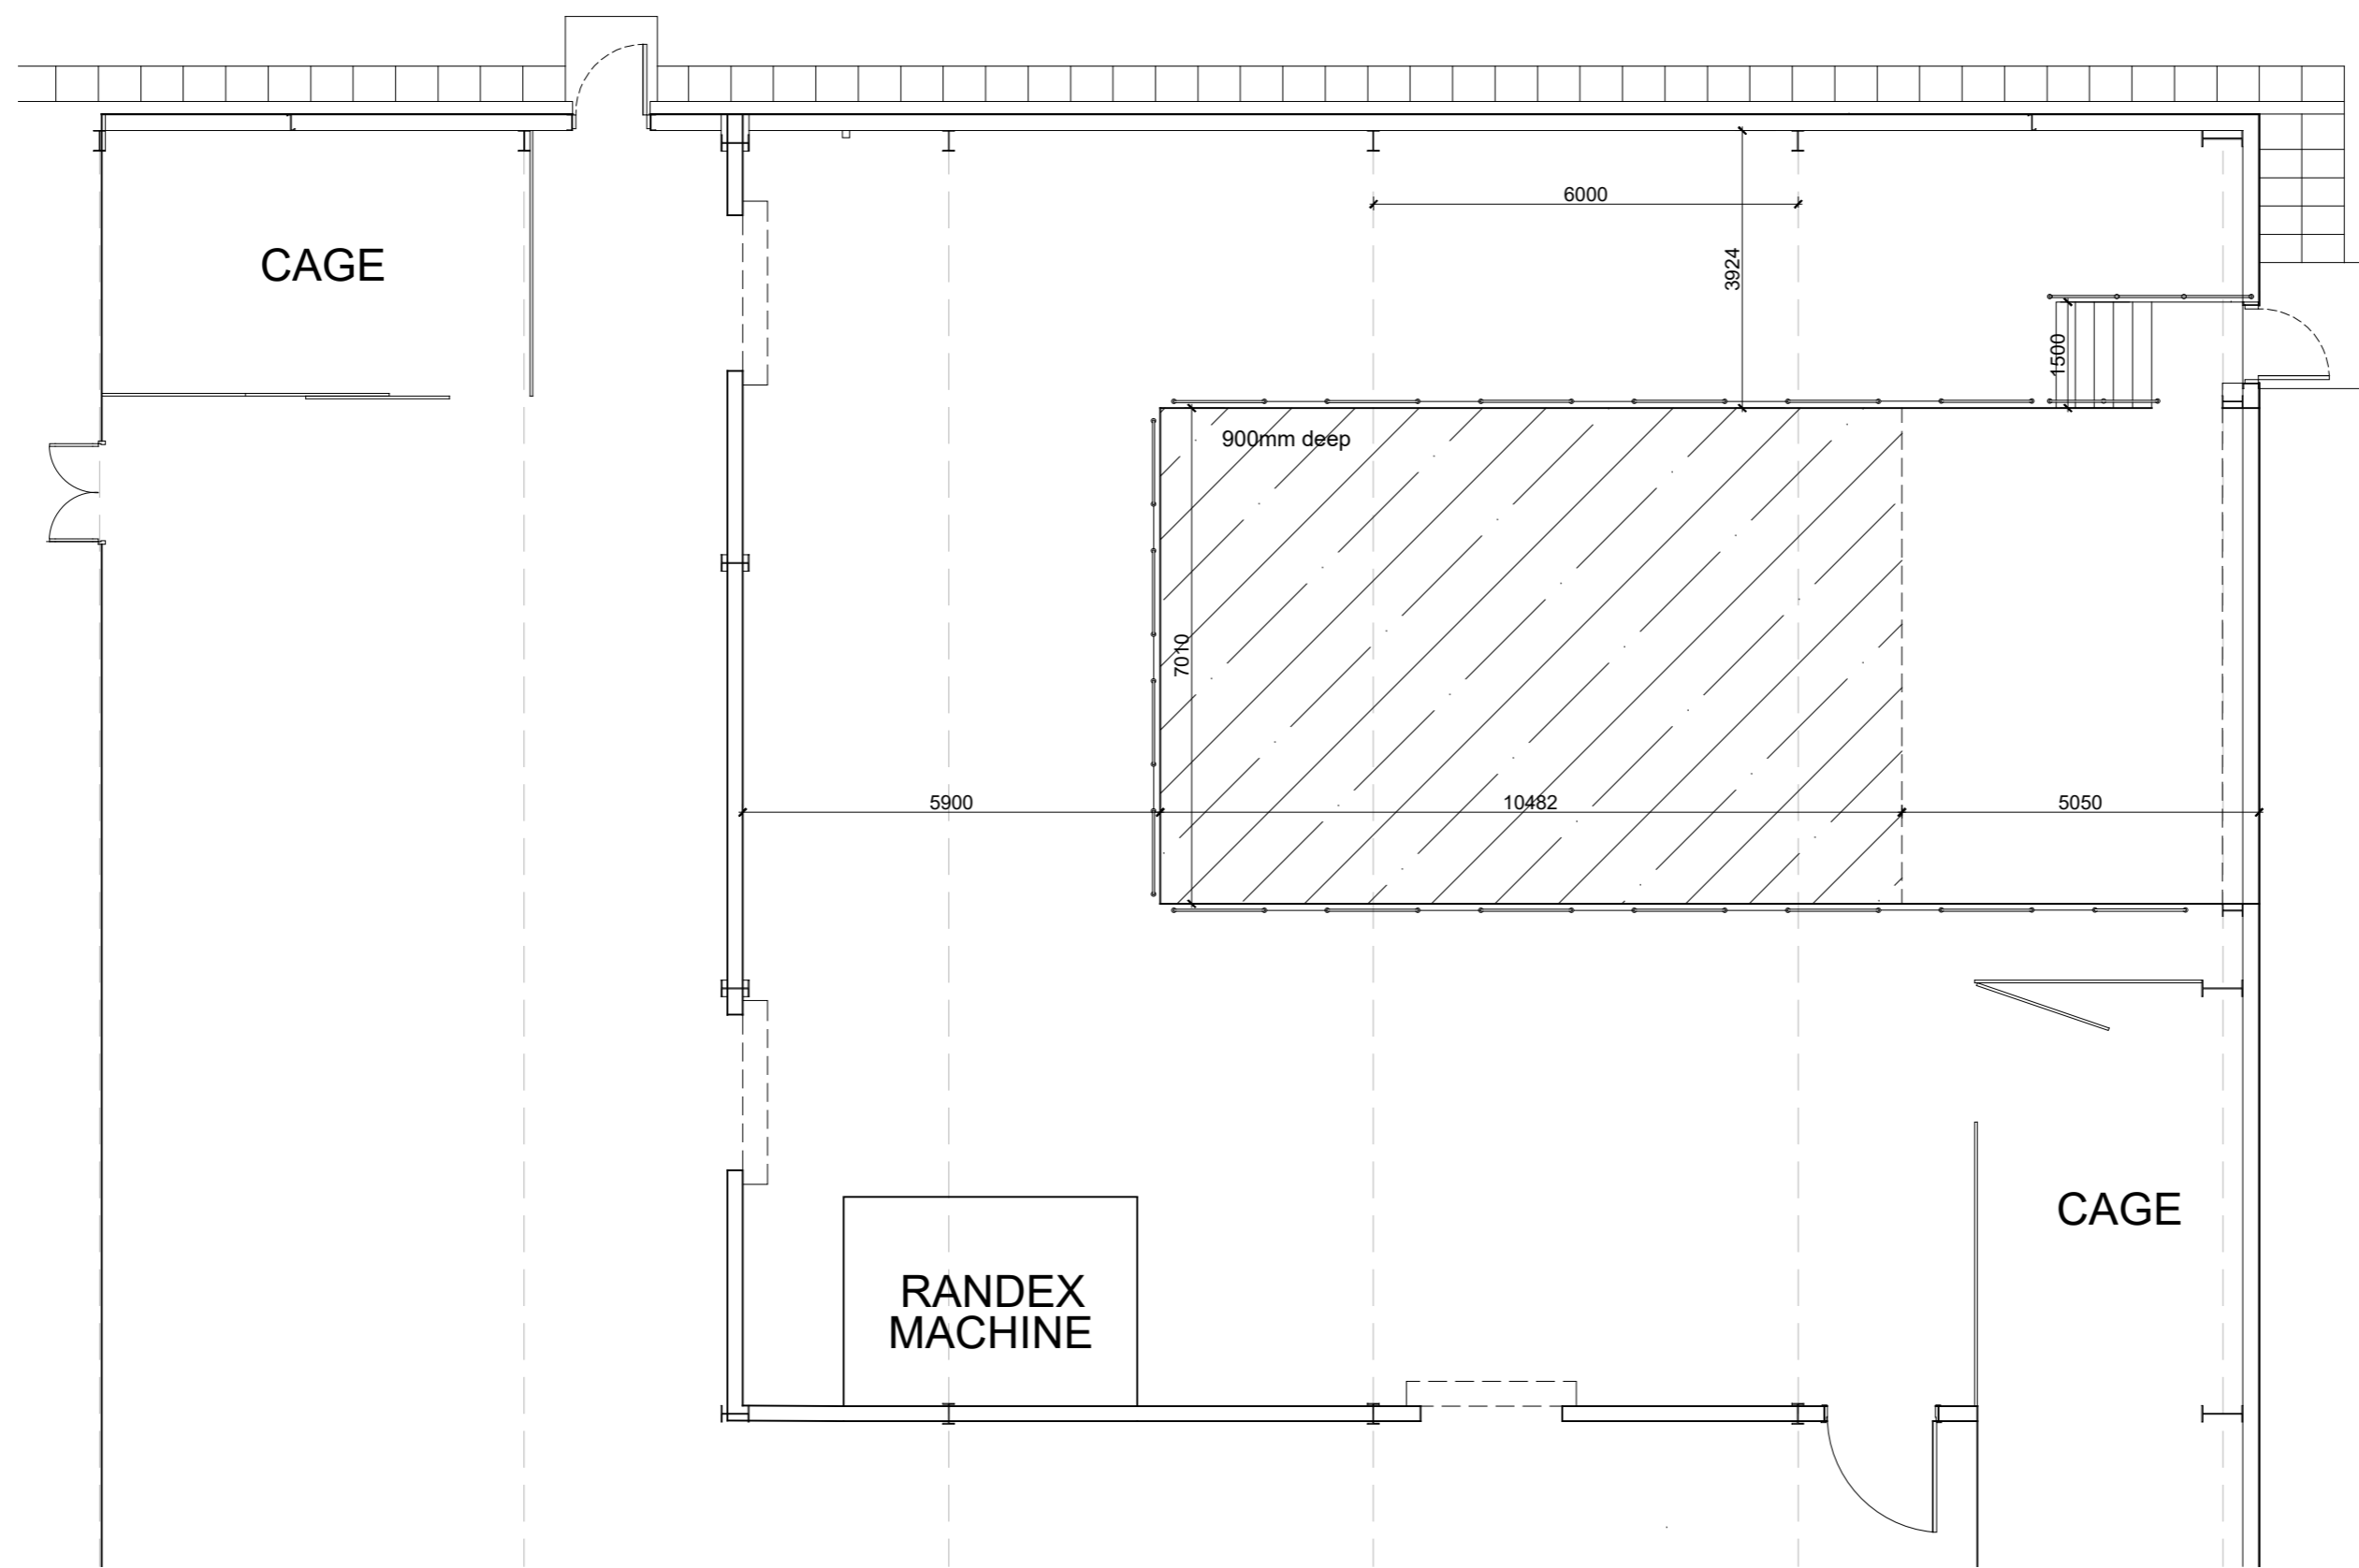

Existing Building Plan

Revision	Description	Date

Status
PLANNING

Principal Copy / Copy of Principal Copy
Signed *Wellwood Leslie* Date
For Wellwood Leslie Architects

All works to be in accordance with the Building Regulations & Local Bye Laws.
All dimensions to be checked by Contractors on site prior to construction.
All new drainage to be laid to the satisfaction of the Drainage Inspector.
All electrical works to be in accordance with current IEE Regulations.
DO NOT SCALE



29 Eagle Street,
Craighall Business Park,
Glasgow, G4 9XA
t: 0141 353 2040 e: admin@wellwoodleslie.com

Client
Yaskawa Electric (UK) Limited

Project
Yaskawa Temporary Building
1 Hunt Hill Road
Cumbernauld
Glasgow
G68 9LF

Drawing Title
Existing Plan and Rear Wall Elevation

Drawn GB	Checked KM	date	App. date
Scale 1:100	Date 25/02/22	Original sheet size A2	

Job No. 2272	Dwg No. G(00)02	Rev
------------------------	---------------------------	---------

© The contents of this drawing remain the intellectual property of WellwoodLeslie Architects.

