



Existing Ground Floor Plan 1:50


Area: 80 m2 approx

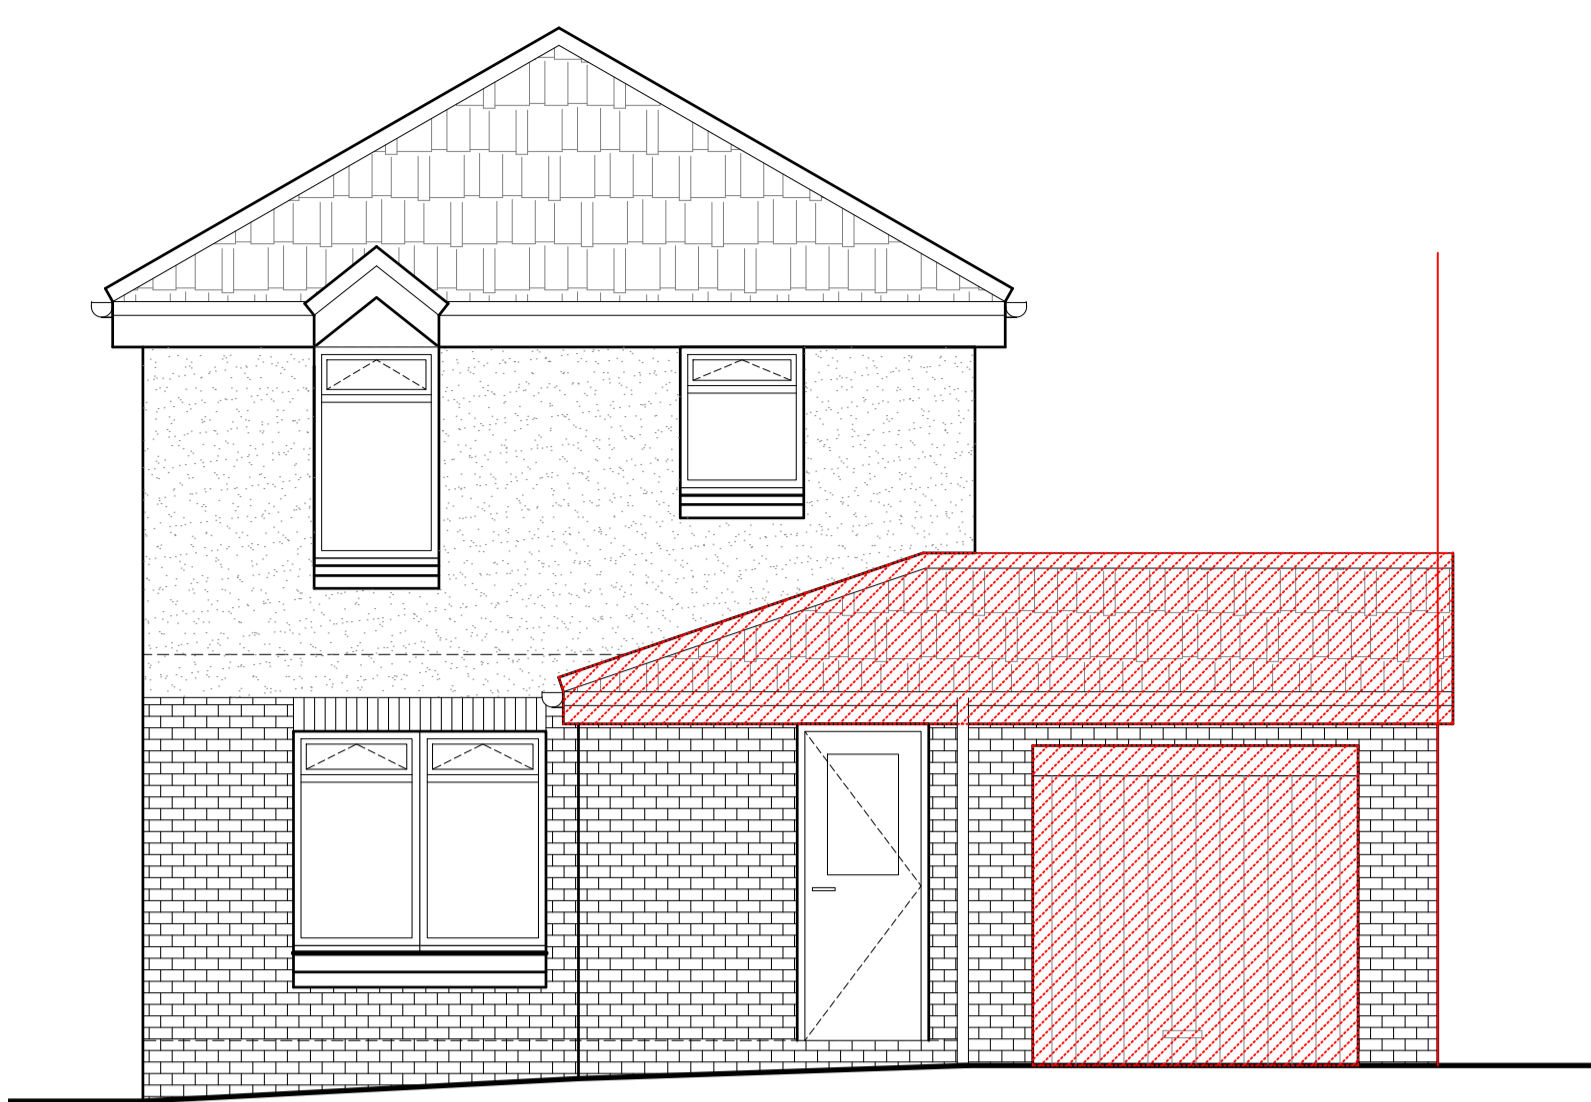


Existing Front Elevation 1:50

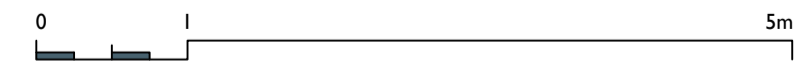

Existing Rear Elevation 1:50

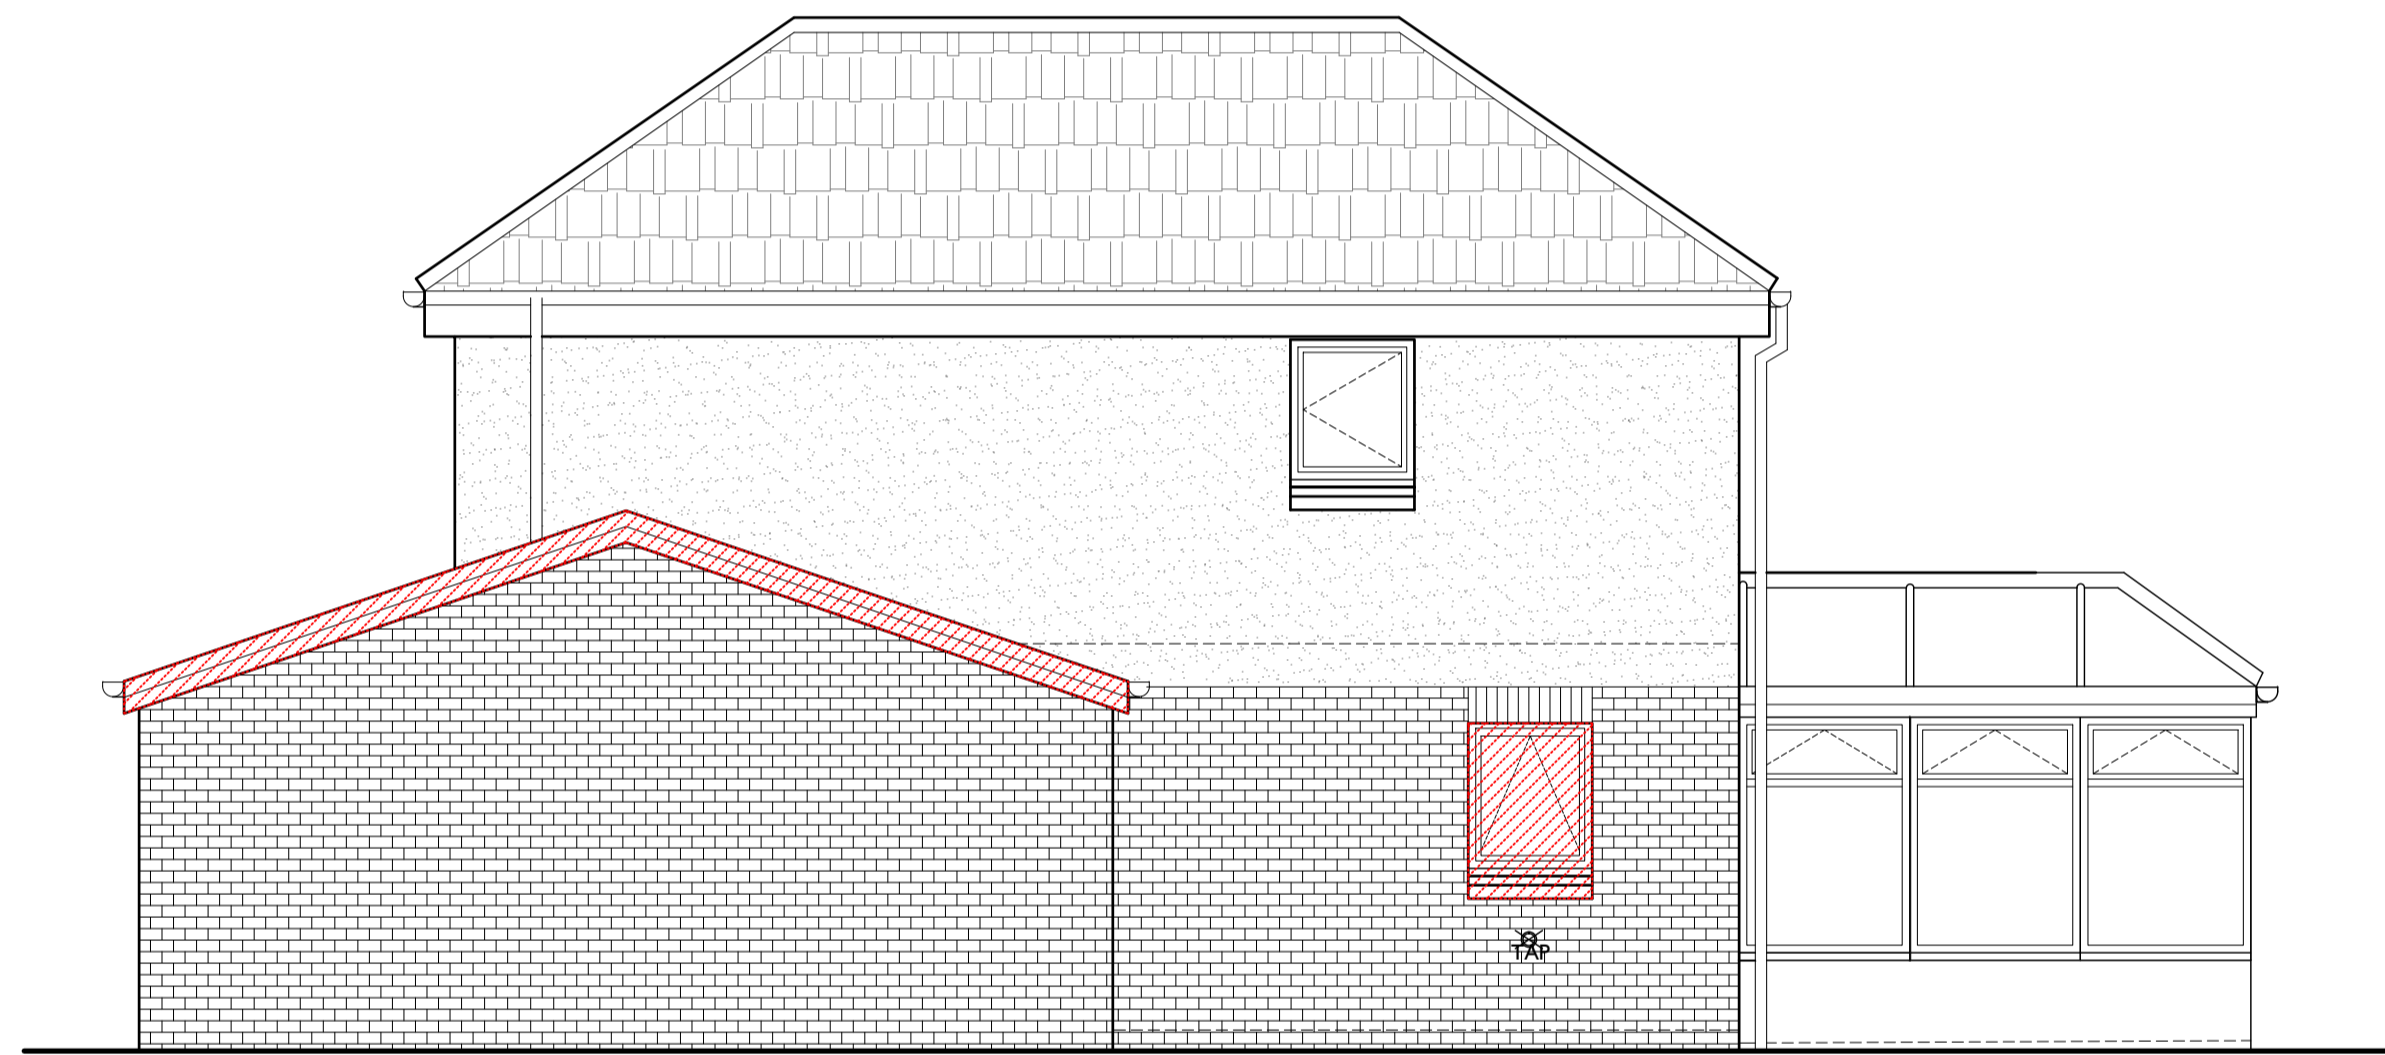

Existing Side Elevation 1:50

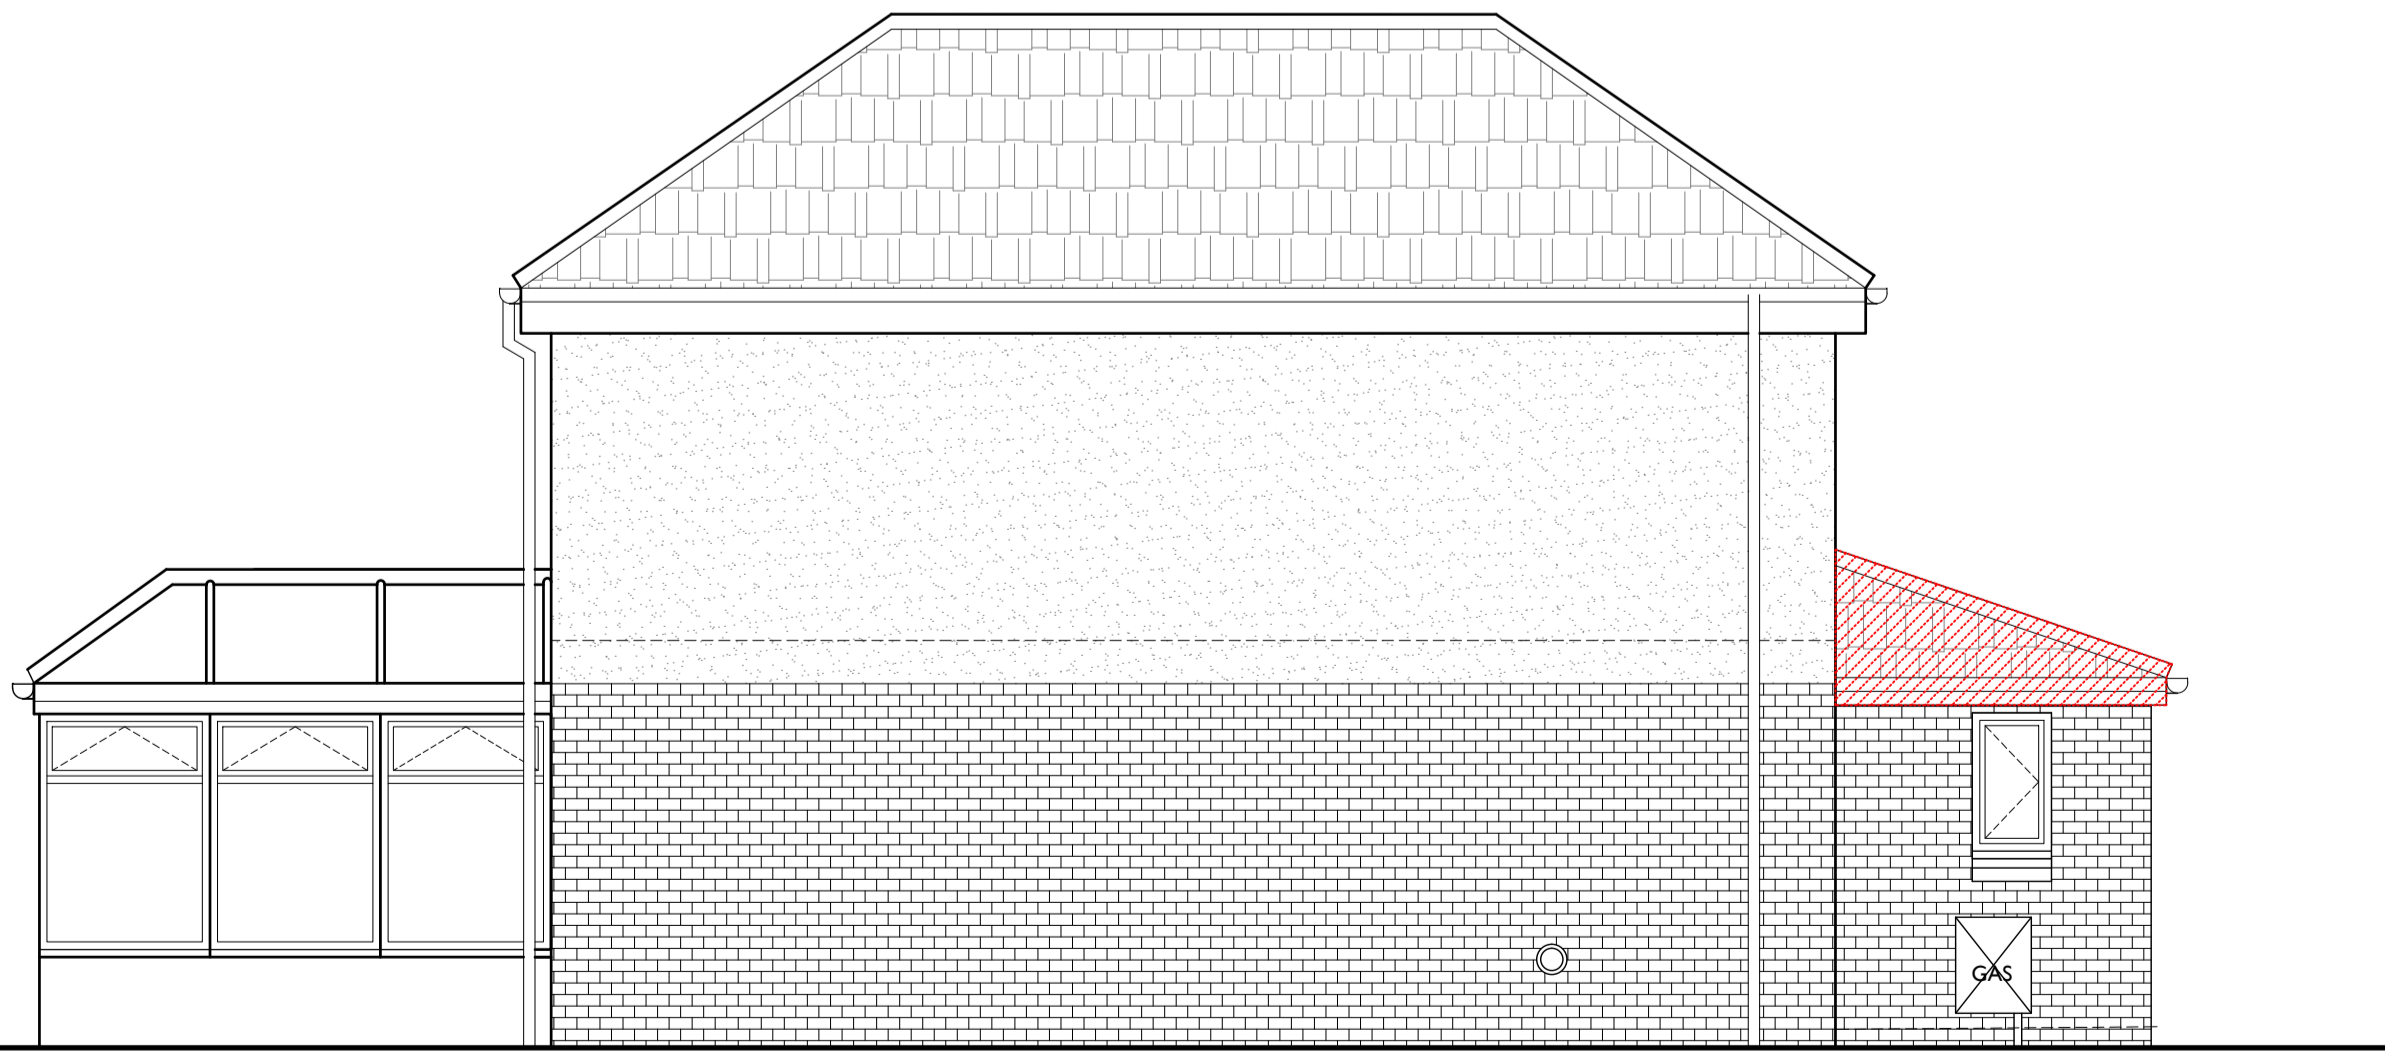

Existing Side Elevation 1:50

- Existing Walls
- Demolition