



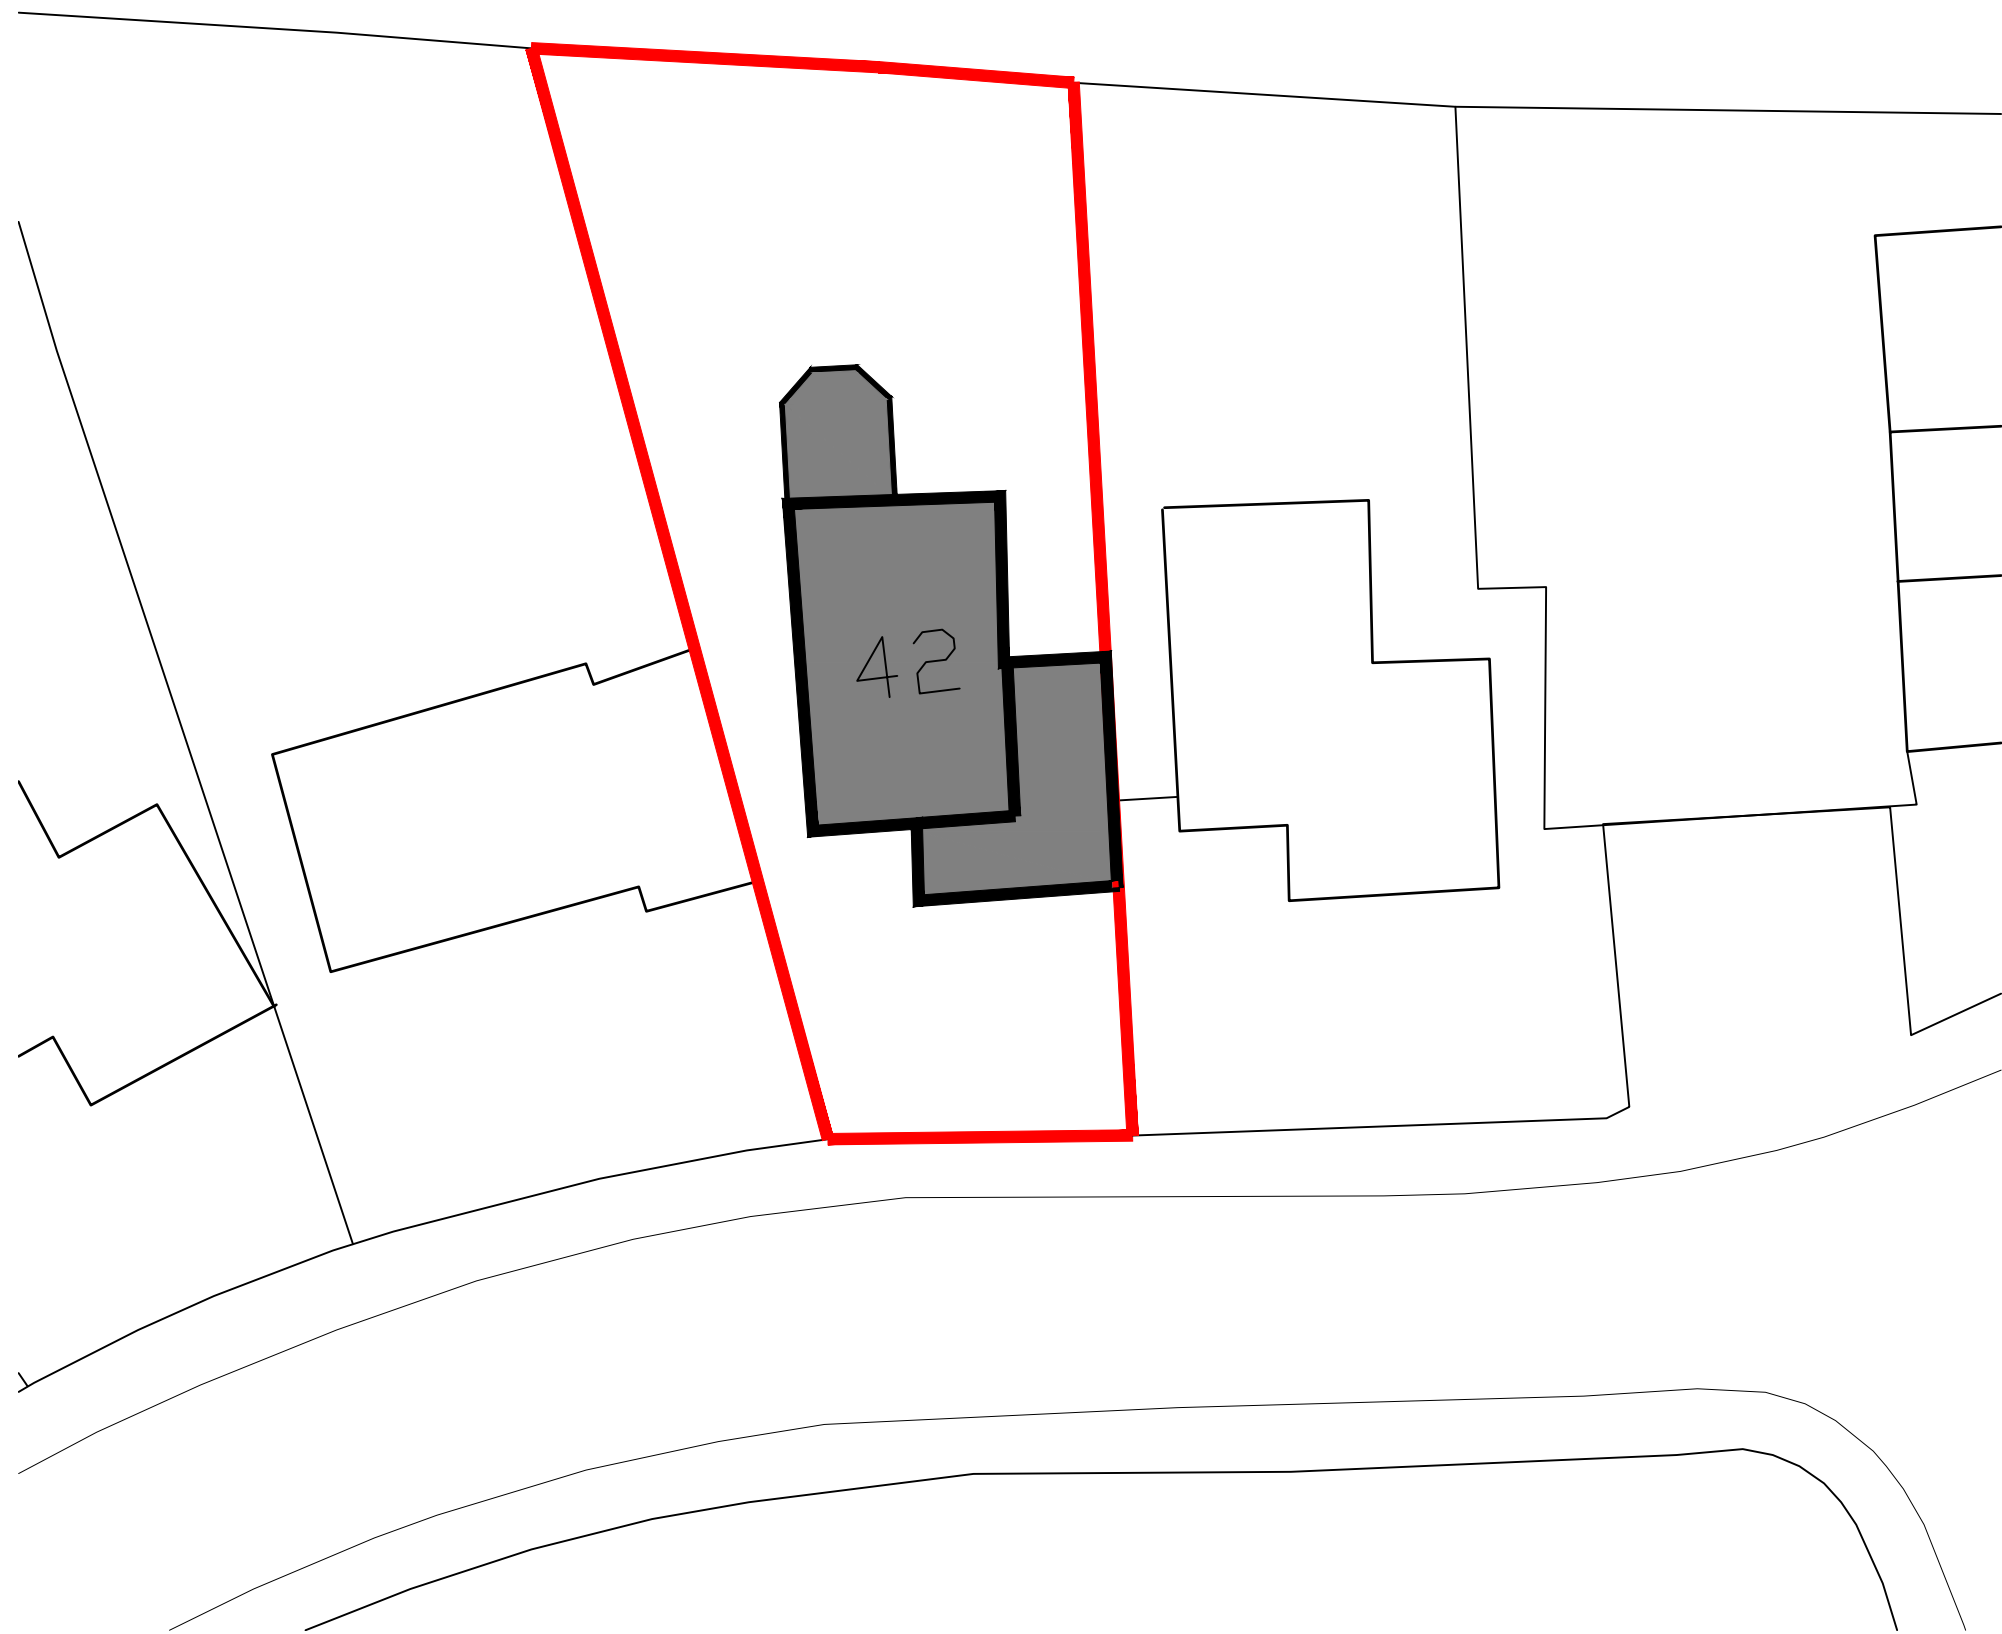

Location Plan 1:1250

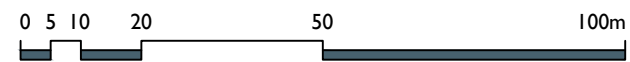

Existing Site Plan 1:200

