


REVISIONS  
 A. New scheme. 20 Jan 2022  
 B. App. for PP. 11 March 2022

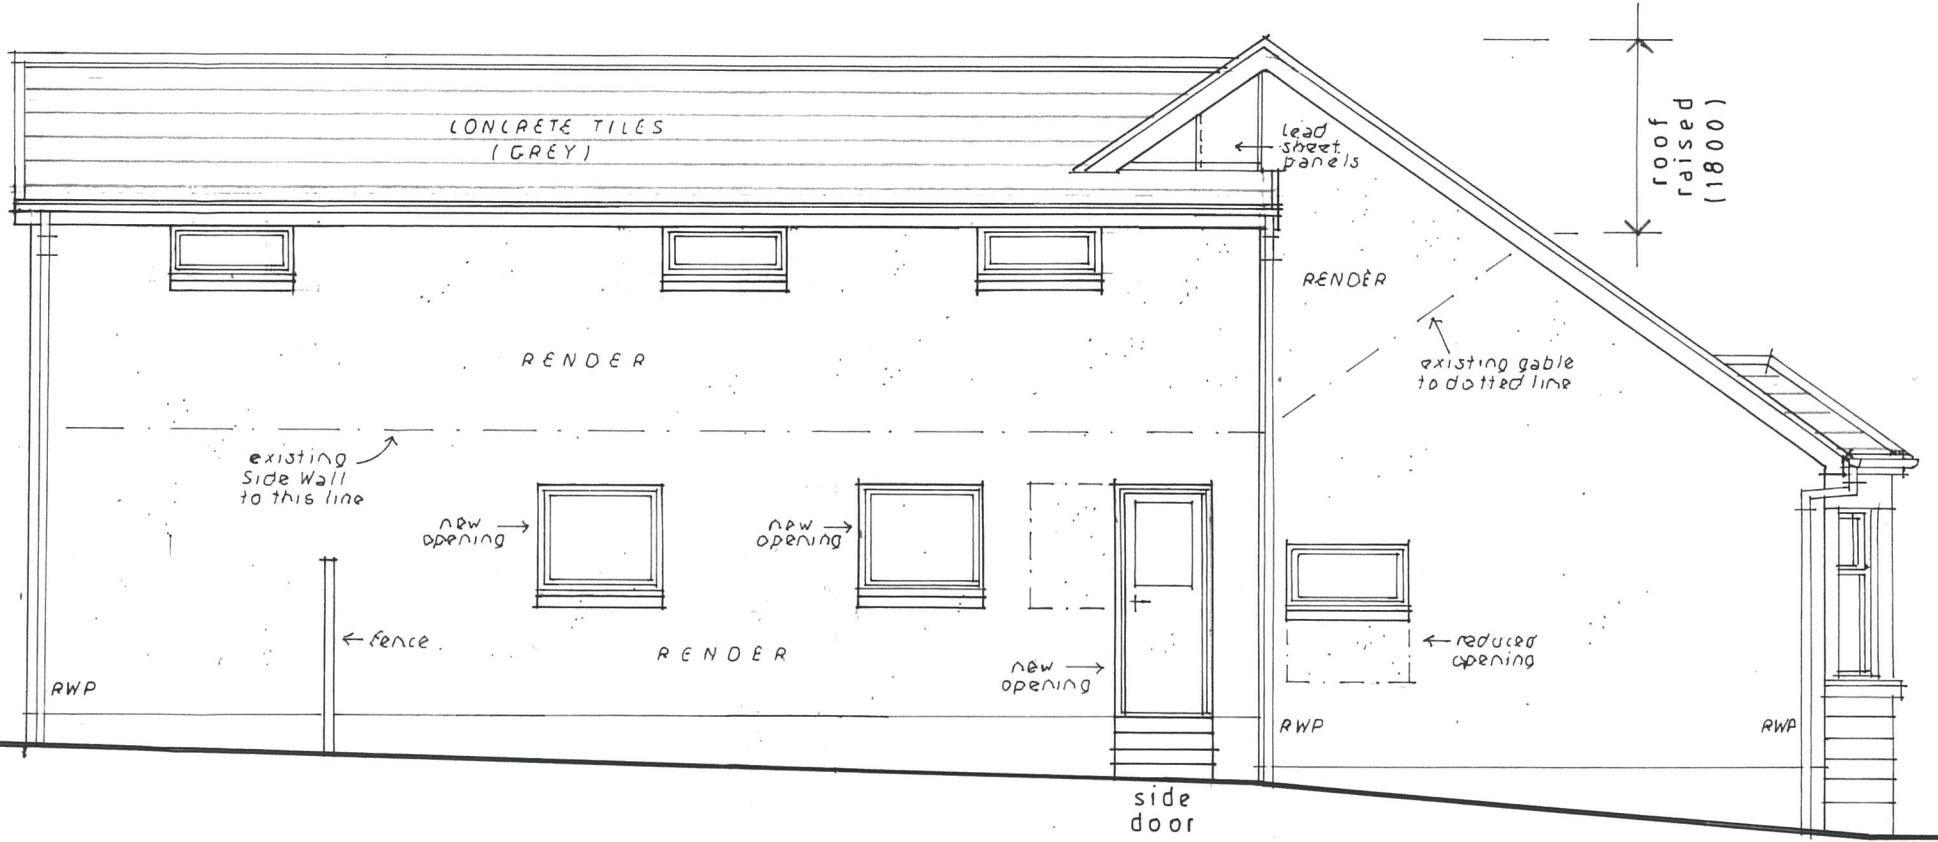

Side Elevation (Proposed)

JOB ALTERATIONS and EXTENSION TO 14 KING STREET, SHOTTS  
 DRAWING

DATE	3 Nov 2021
SCALE	1:50
DWG. NO.	11
Rev.	B

**CHRIS DOAK**  
 chartered architect

Christopher A. M. Doak, RIAS  
 5 Shaftesbury Street,  
 Anderson, Glasgow G3 7JN  
 doak.architect@yahoo.co.uk