


Section A-A
(Existing)

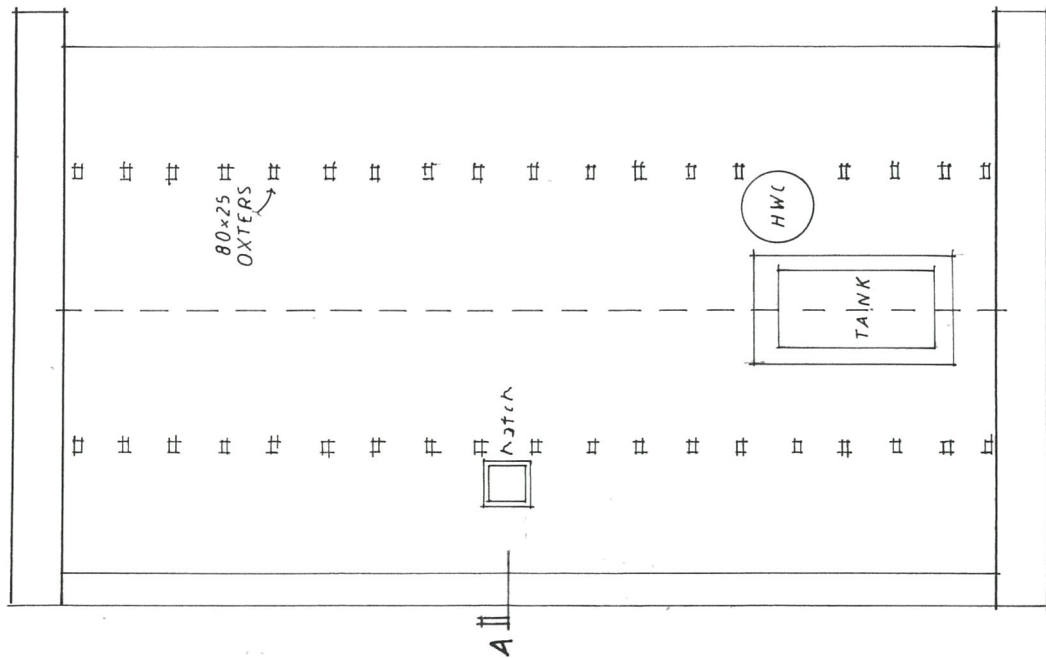

Attic Plan
(Existing)

DATE 11 Oct 2021
SCALE 1:50
DRG. NO. rev. 04

JOB ALTERATIONS and EXTENSION TO 14 KING STREET, SHOTTS

DRAWING
Section A-A and Attic Plan as Existing

CHRIS DOAK
chartered architect

Christopher A. M. Doak, RIAS
11 Anderson, Glasgow G3 8UN
0141 2484263
doak.architect@gmail.com