
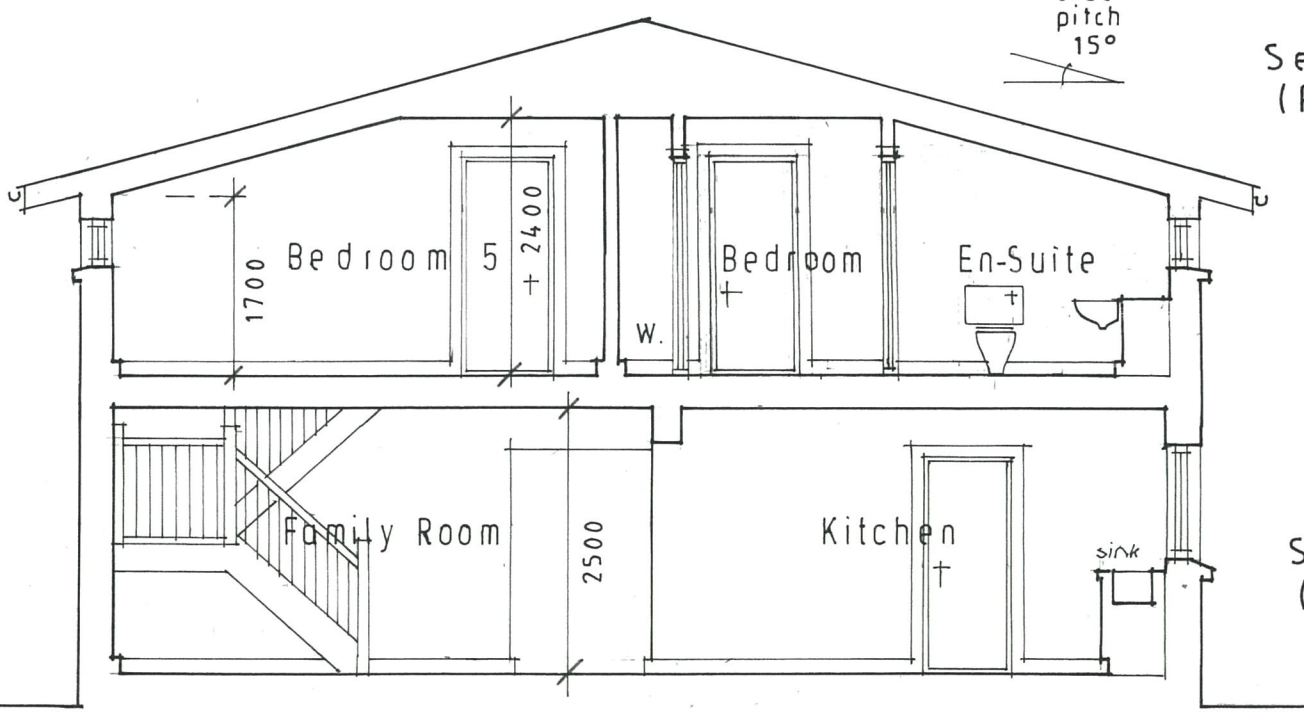


front pitch as existing

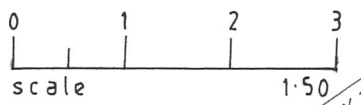

BOUNDARY LINE

driveway

Section A-A (Proposed)

Section B-B (Proposed)

REVISIONS  
 A. New scheme. 20 Jan 2022  
 B. Various minor sfts. for PPApp. 11 Mar. 2022

DATE 2 Nov 2021  
 SCALE 1:50  
 DRG. NO. 09 Rev. B

JOB ALTERATIONS and EXTENSION TO 14 KING STREET, SHOTTS  
 DRAWING

Sections A-A and B-B as Proposed

**CHRIS DOAK**  
 chartered architect  
 Christopher A. M. Doak, RIAS  
 Anderson, Glasgow G3 8UN  
 0141 248 4263  
 doak.architect@yahoo.co.uk