




PROPOSED

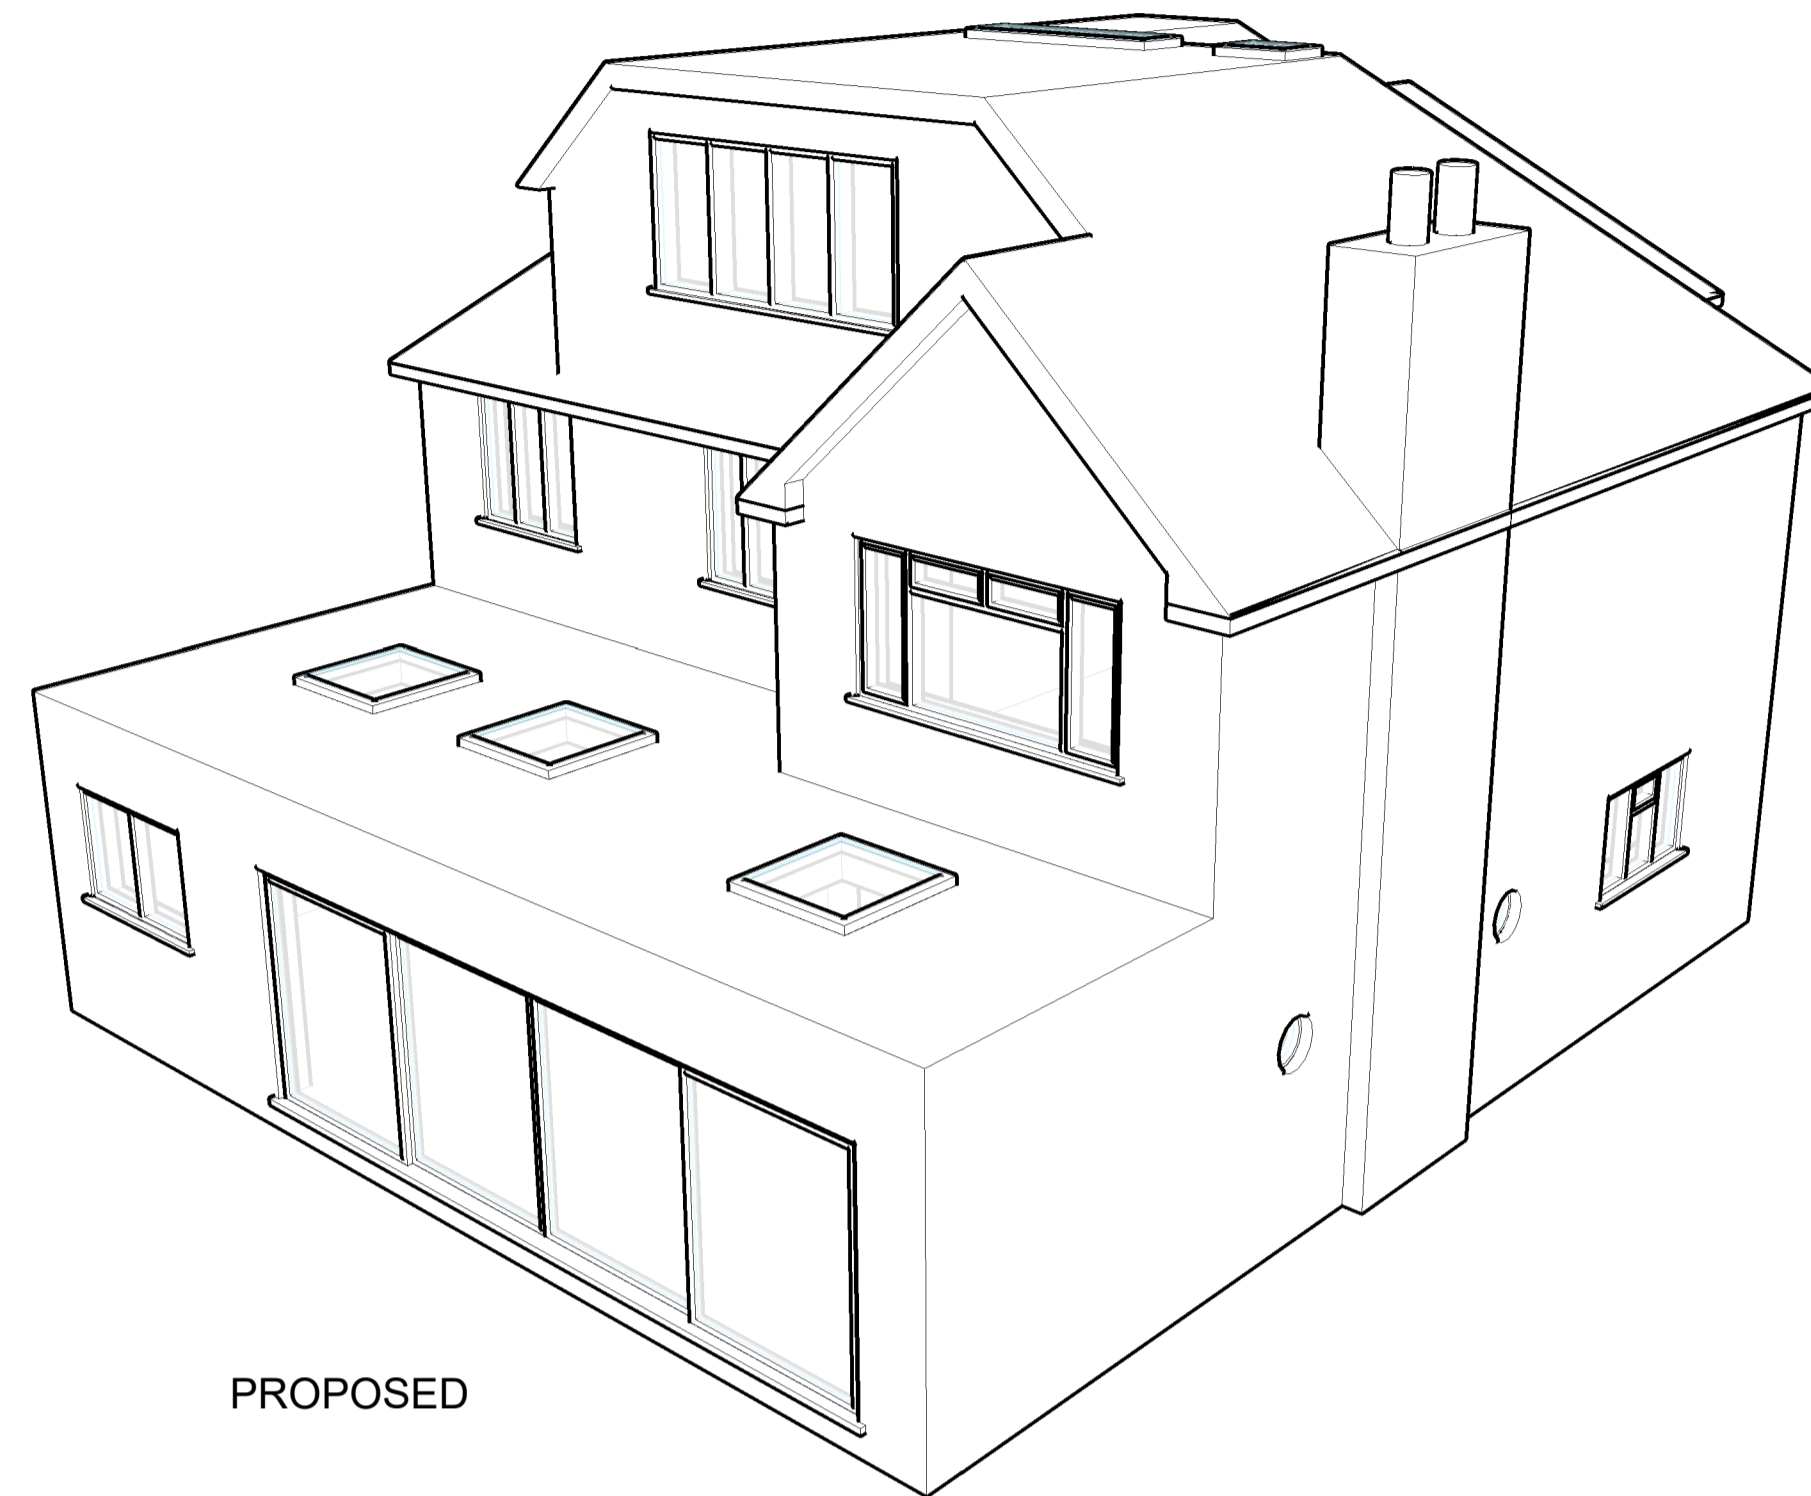

PROPOSED

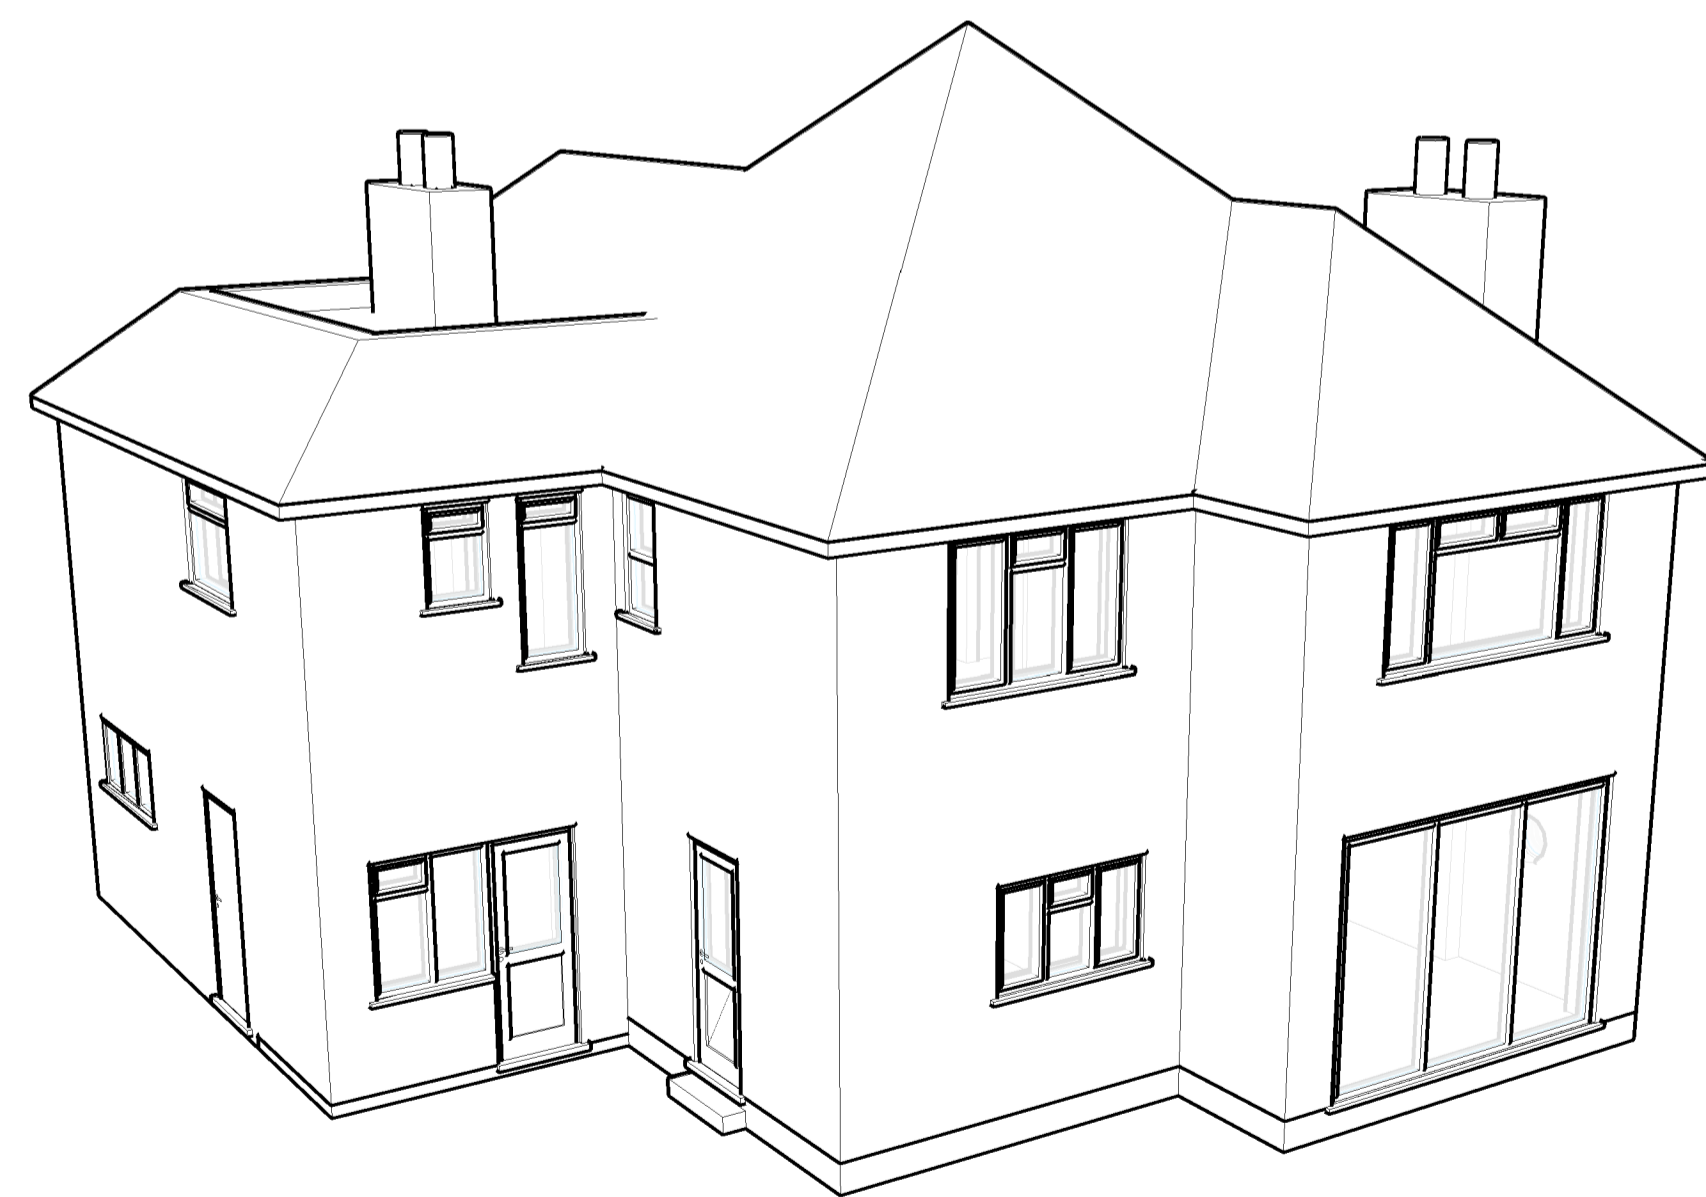

EXISTING

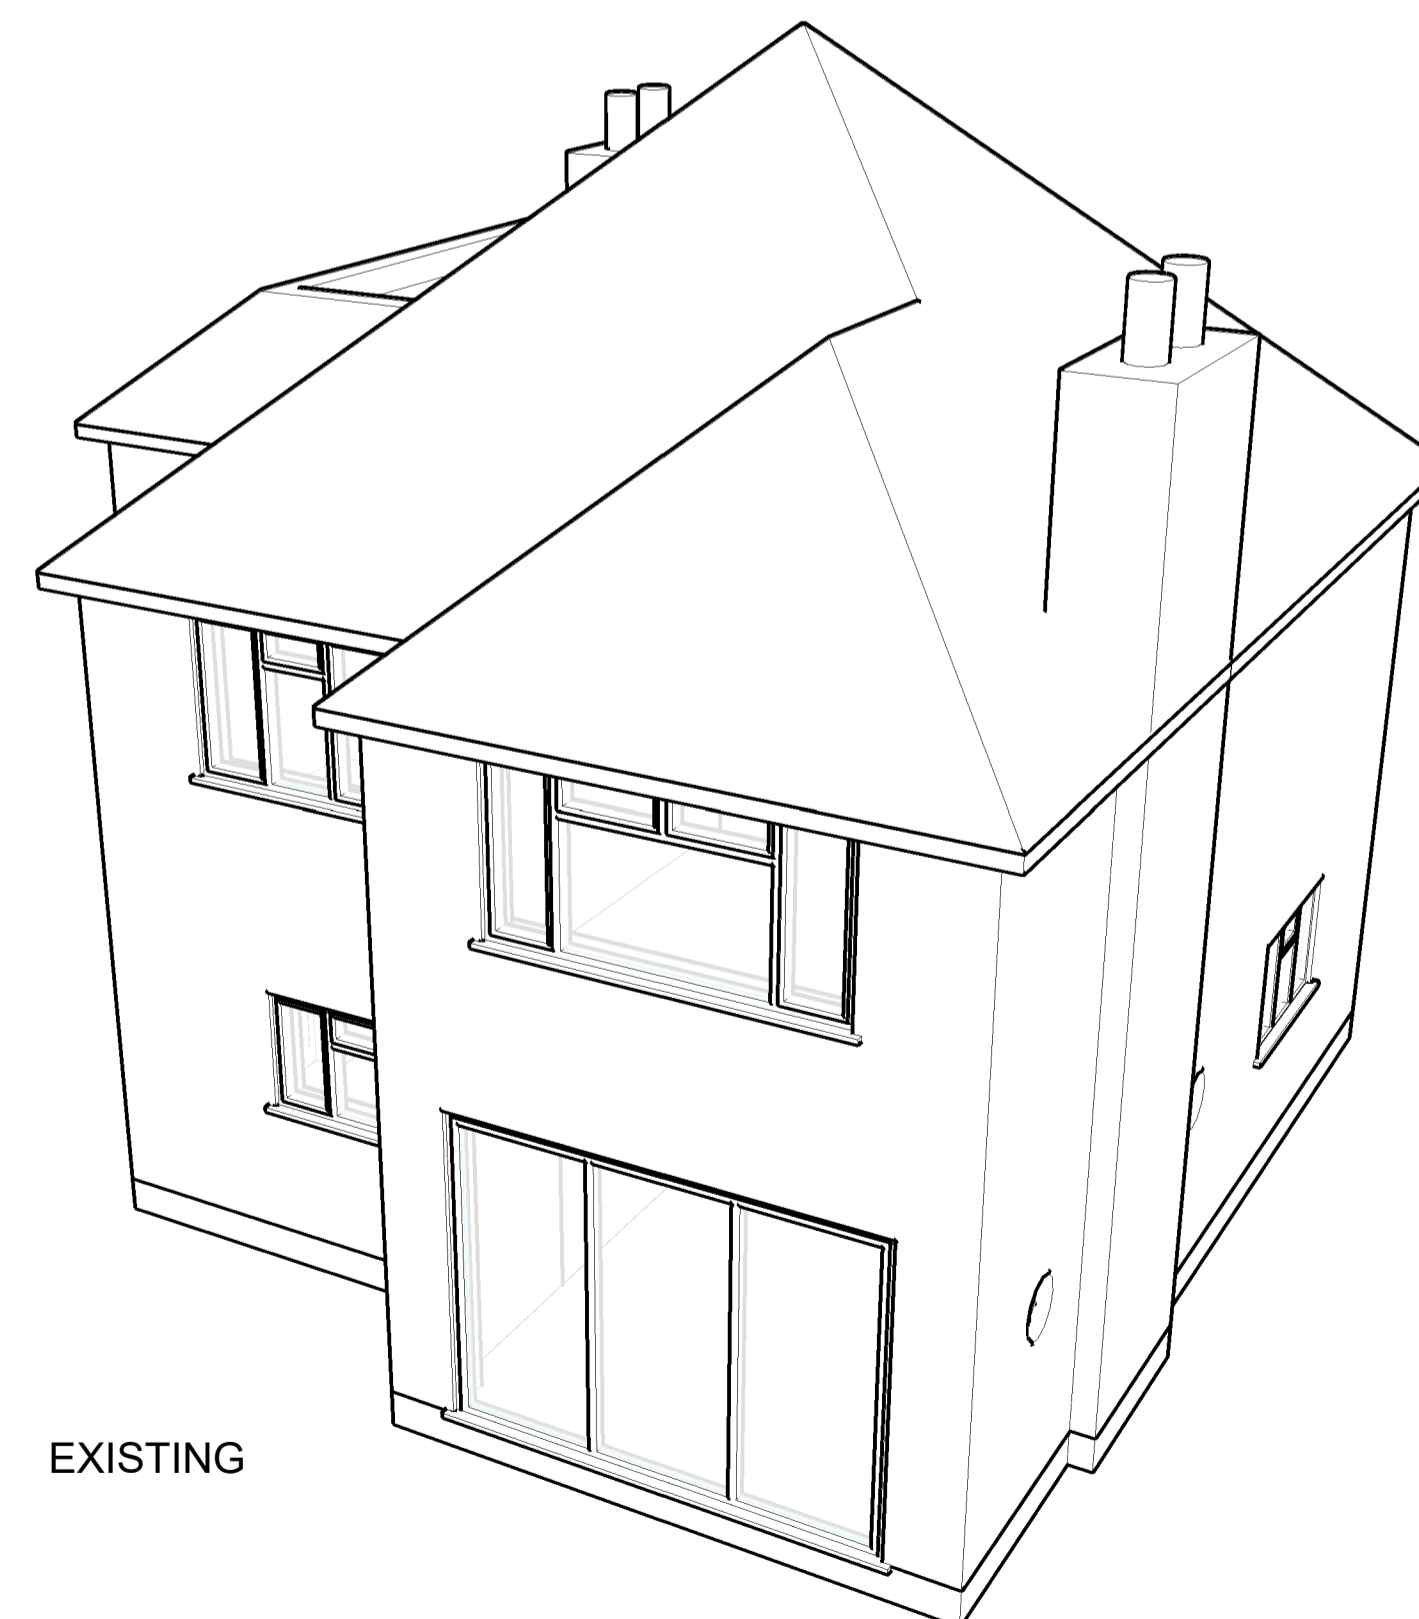

EXISTING

Notes:

No dimensions to be scaled from this drawing
 All dimensions to be checked on site
 Where a discrepancy occurs between specification and drawings the contract administrator must be notified
 All data subject to changes without notice

*	*	*
REF:	DATE:	REVISION:



CLIENT:
*

JOB:
24 Holmwood Road, SM2 7JR

TITLE:
Existing & Proposed
Rear Visualisations

SCALE: 1:50	DATE: Sep 2021	DRAWN: JI
SHEET: A1	CHECKED: OT	

DRAWING NUMBER: 06	REV. *
-----------------------	-----------

CAD FILE: L:\10000