
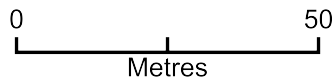


Crossways Inn Pergolas and Terrace - Location Plan

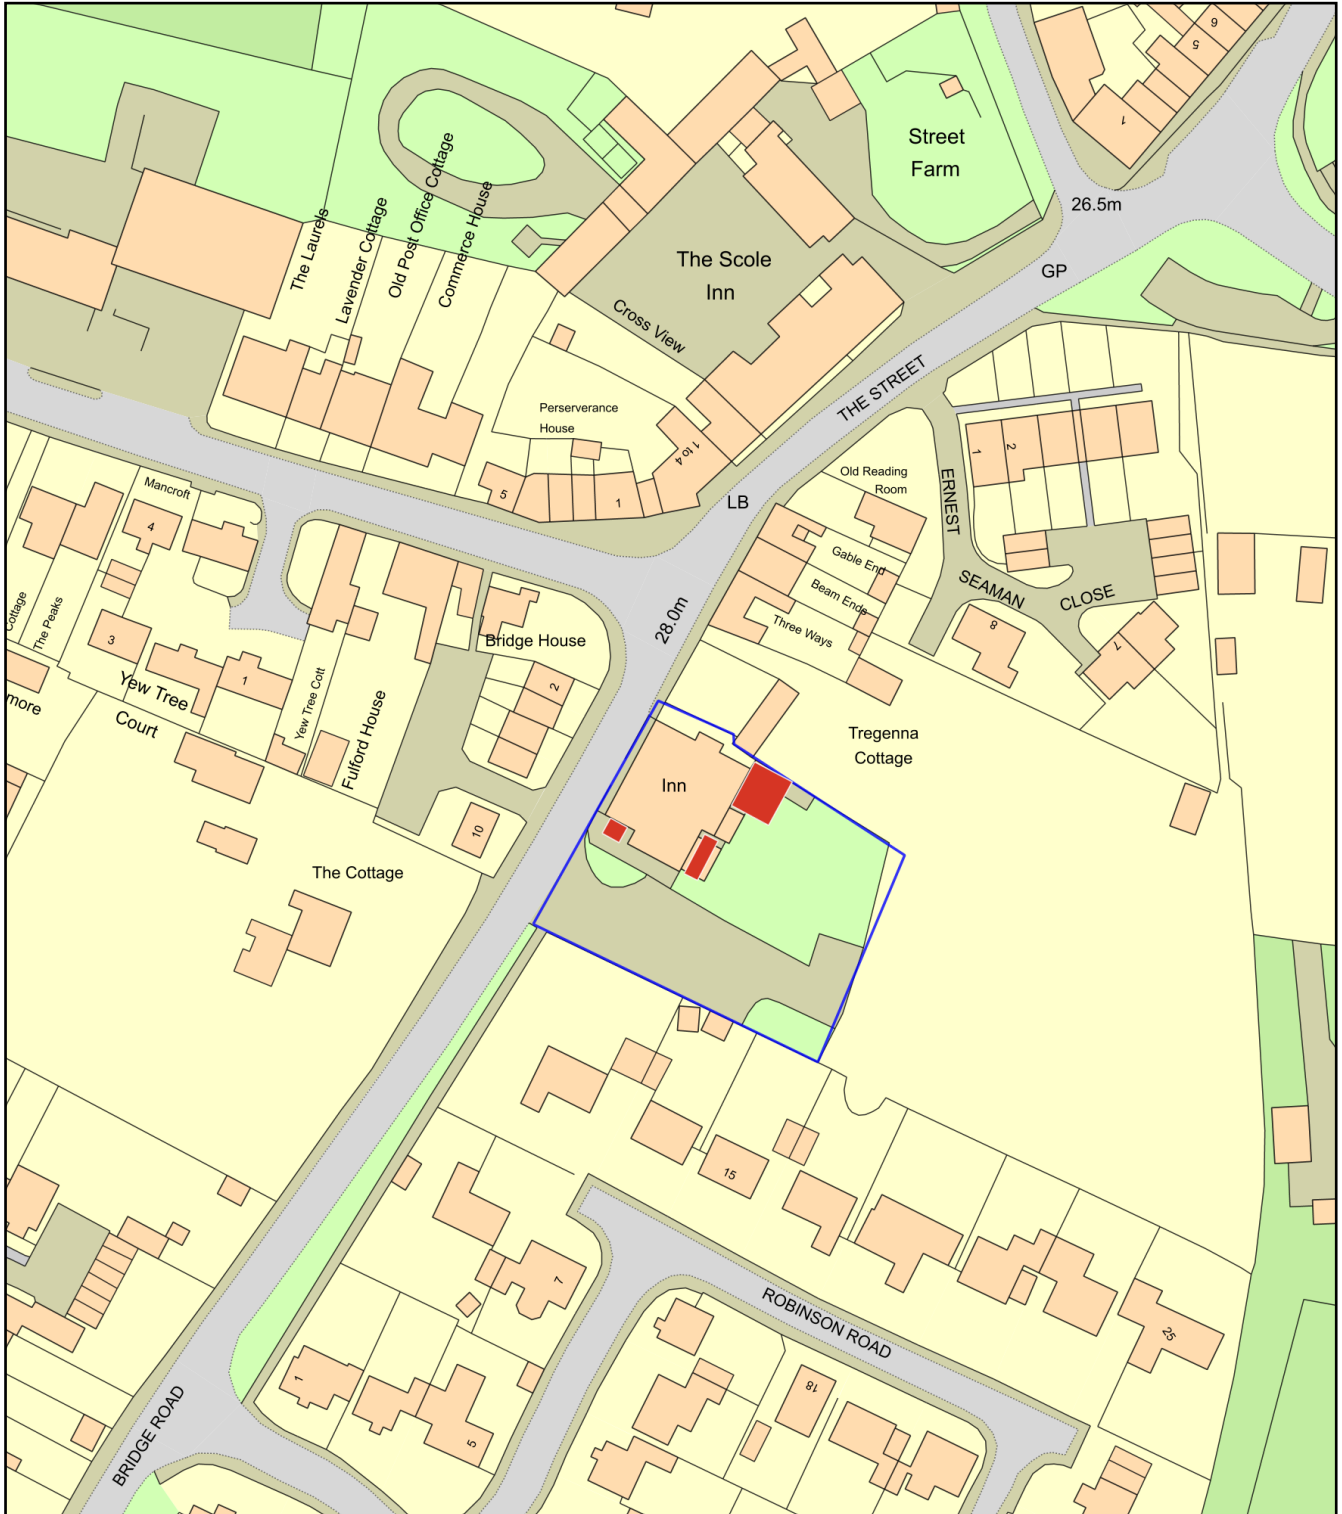

Plan Produced for: **Hugh Edwards**

Date Produced: 16 Mar 2022

Plan Reference Number: TQRQM22075183155874

Scale: 1:1250 @ A4