
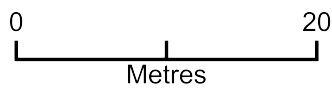


Crossways Inn Pergolas and Terrace

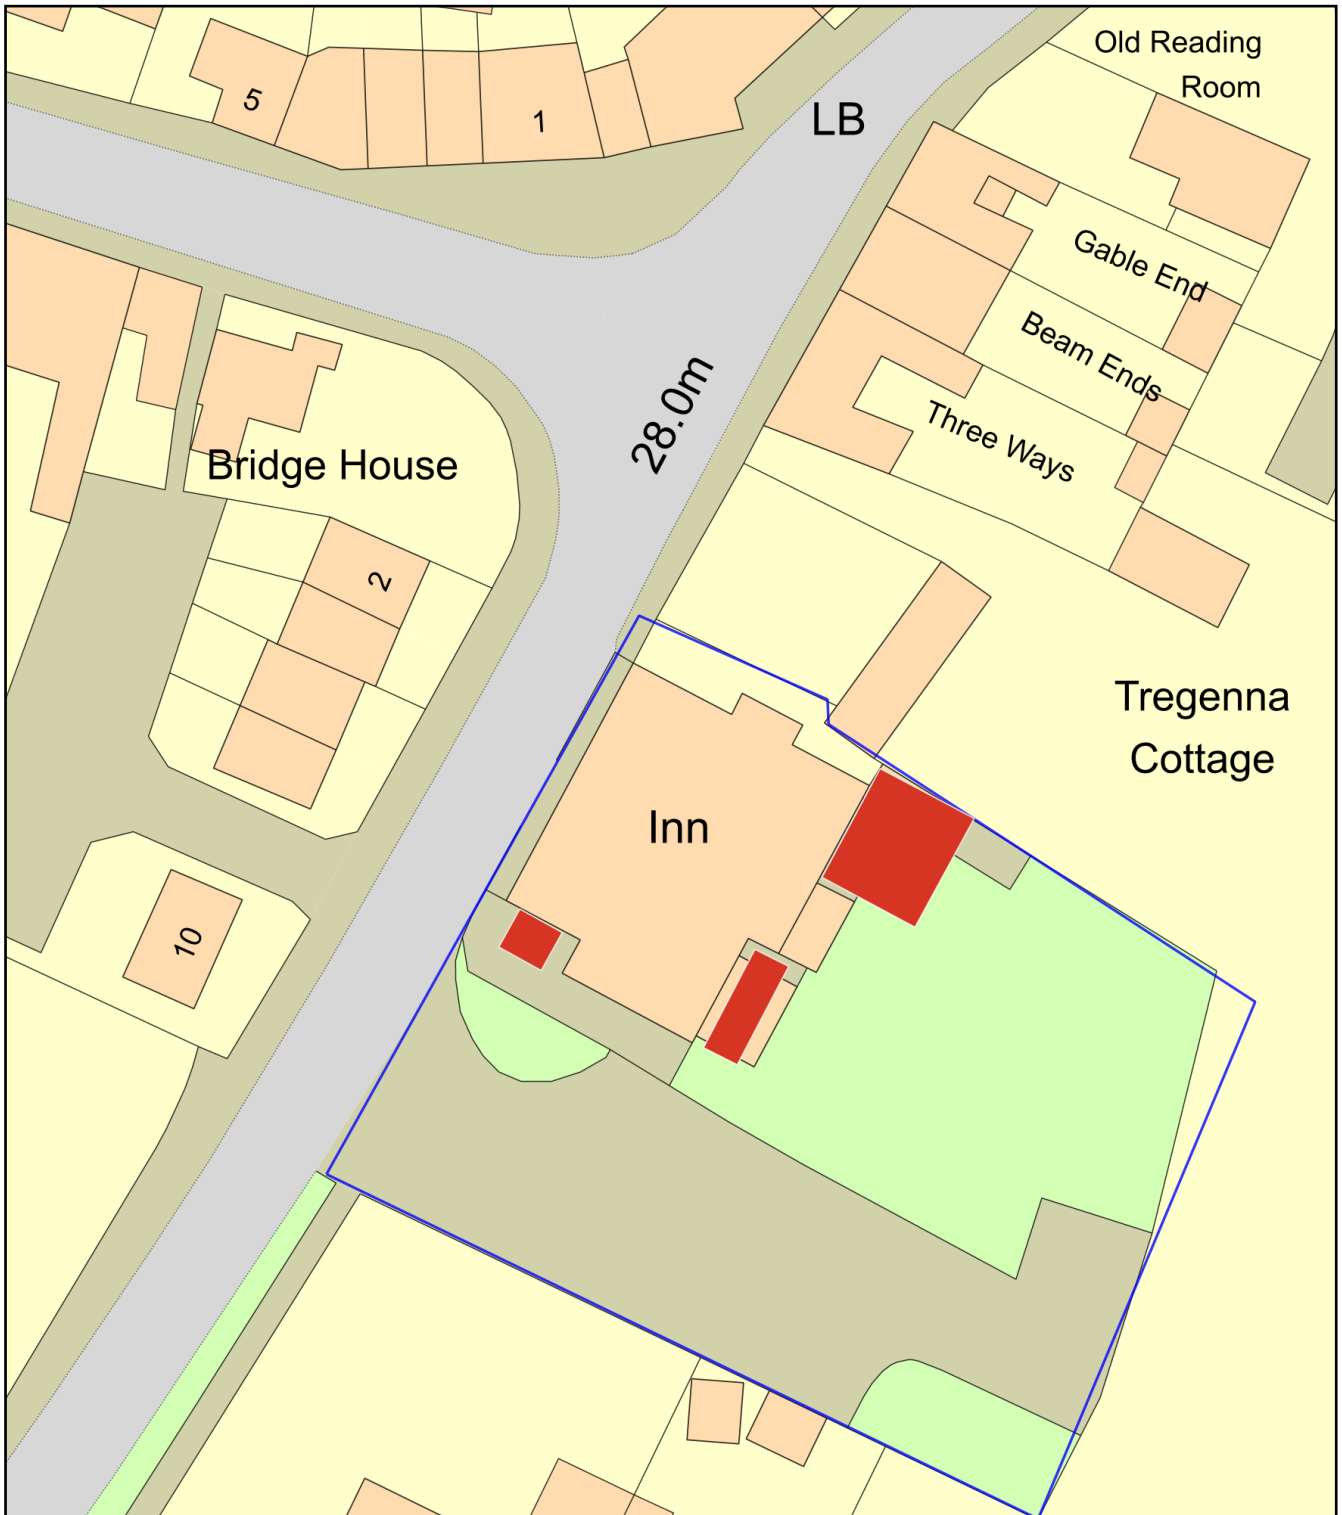

Plan Produced for: Hugh Edwards

Date Produced: 16 Mar 2022

Plan Reference Number: TQRQM22075182307368

Scale: 1:500 @ A4