

Design Spec
Fixed Fee Architecture

PROJECT		
Station Farm House, Station Road, Norfolk PE38 0ER		
CLIENT		
Glen Cripps		
DATE	SCALE	DRAWN BY
January 2022	As indicated	KG
PROJECT NO.	DWG NO.	REVISION
3114/01/43	2 of 2	KG
PROJECT STAGE		


Project Status

Suite 1/C, Warren House,
16-20 Main Road,
Hooking, Essex SS8 4DS
Telephone: +44 (0)1702 887985
Website: www.designspec.co.uk

House - Design Spec Ltd
Facebook - Design Spec Ltd
Twitter - @Design_Spec_Ltd
Instagram - designspec_ltd
LinkedIn - Design Spec Ltd



Location Plan
1 : 1250

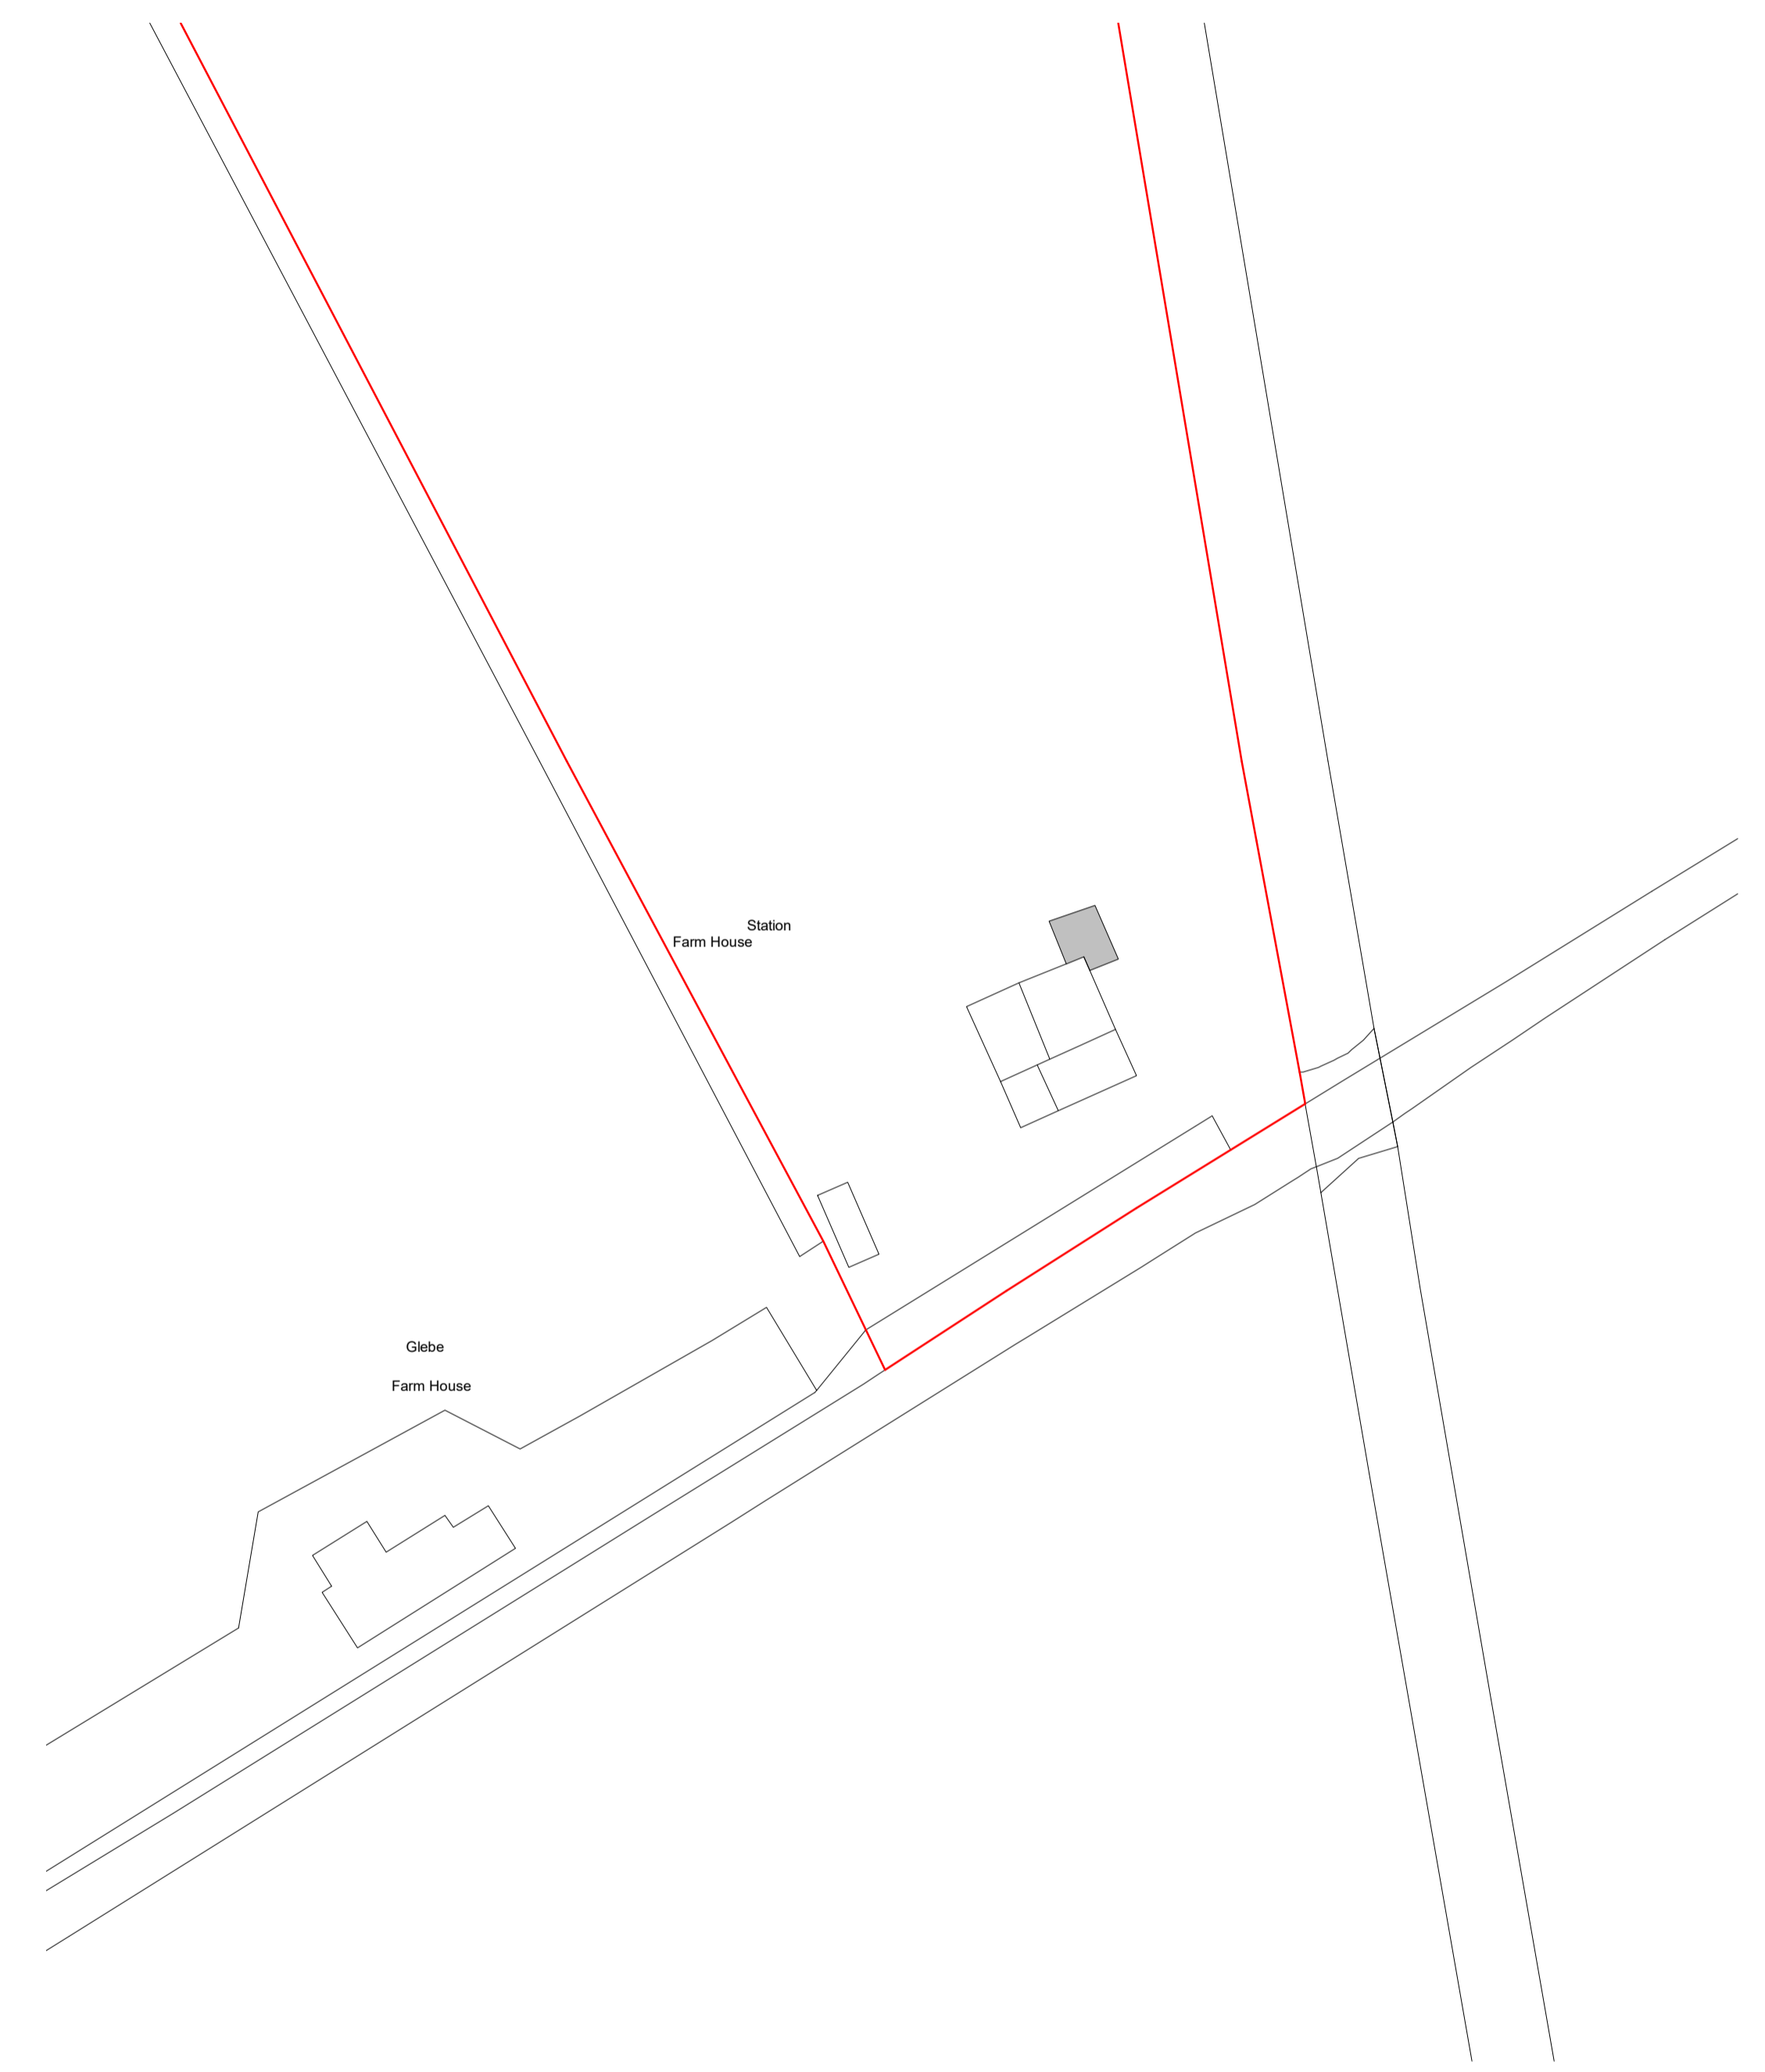

Block Plan
1 : 500