
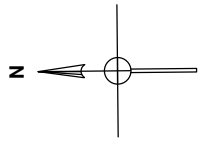
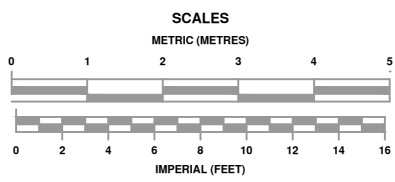


2M HIGH BOUNDARY FENCE

RAISED AREA

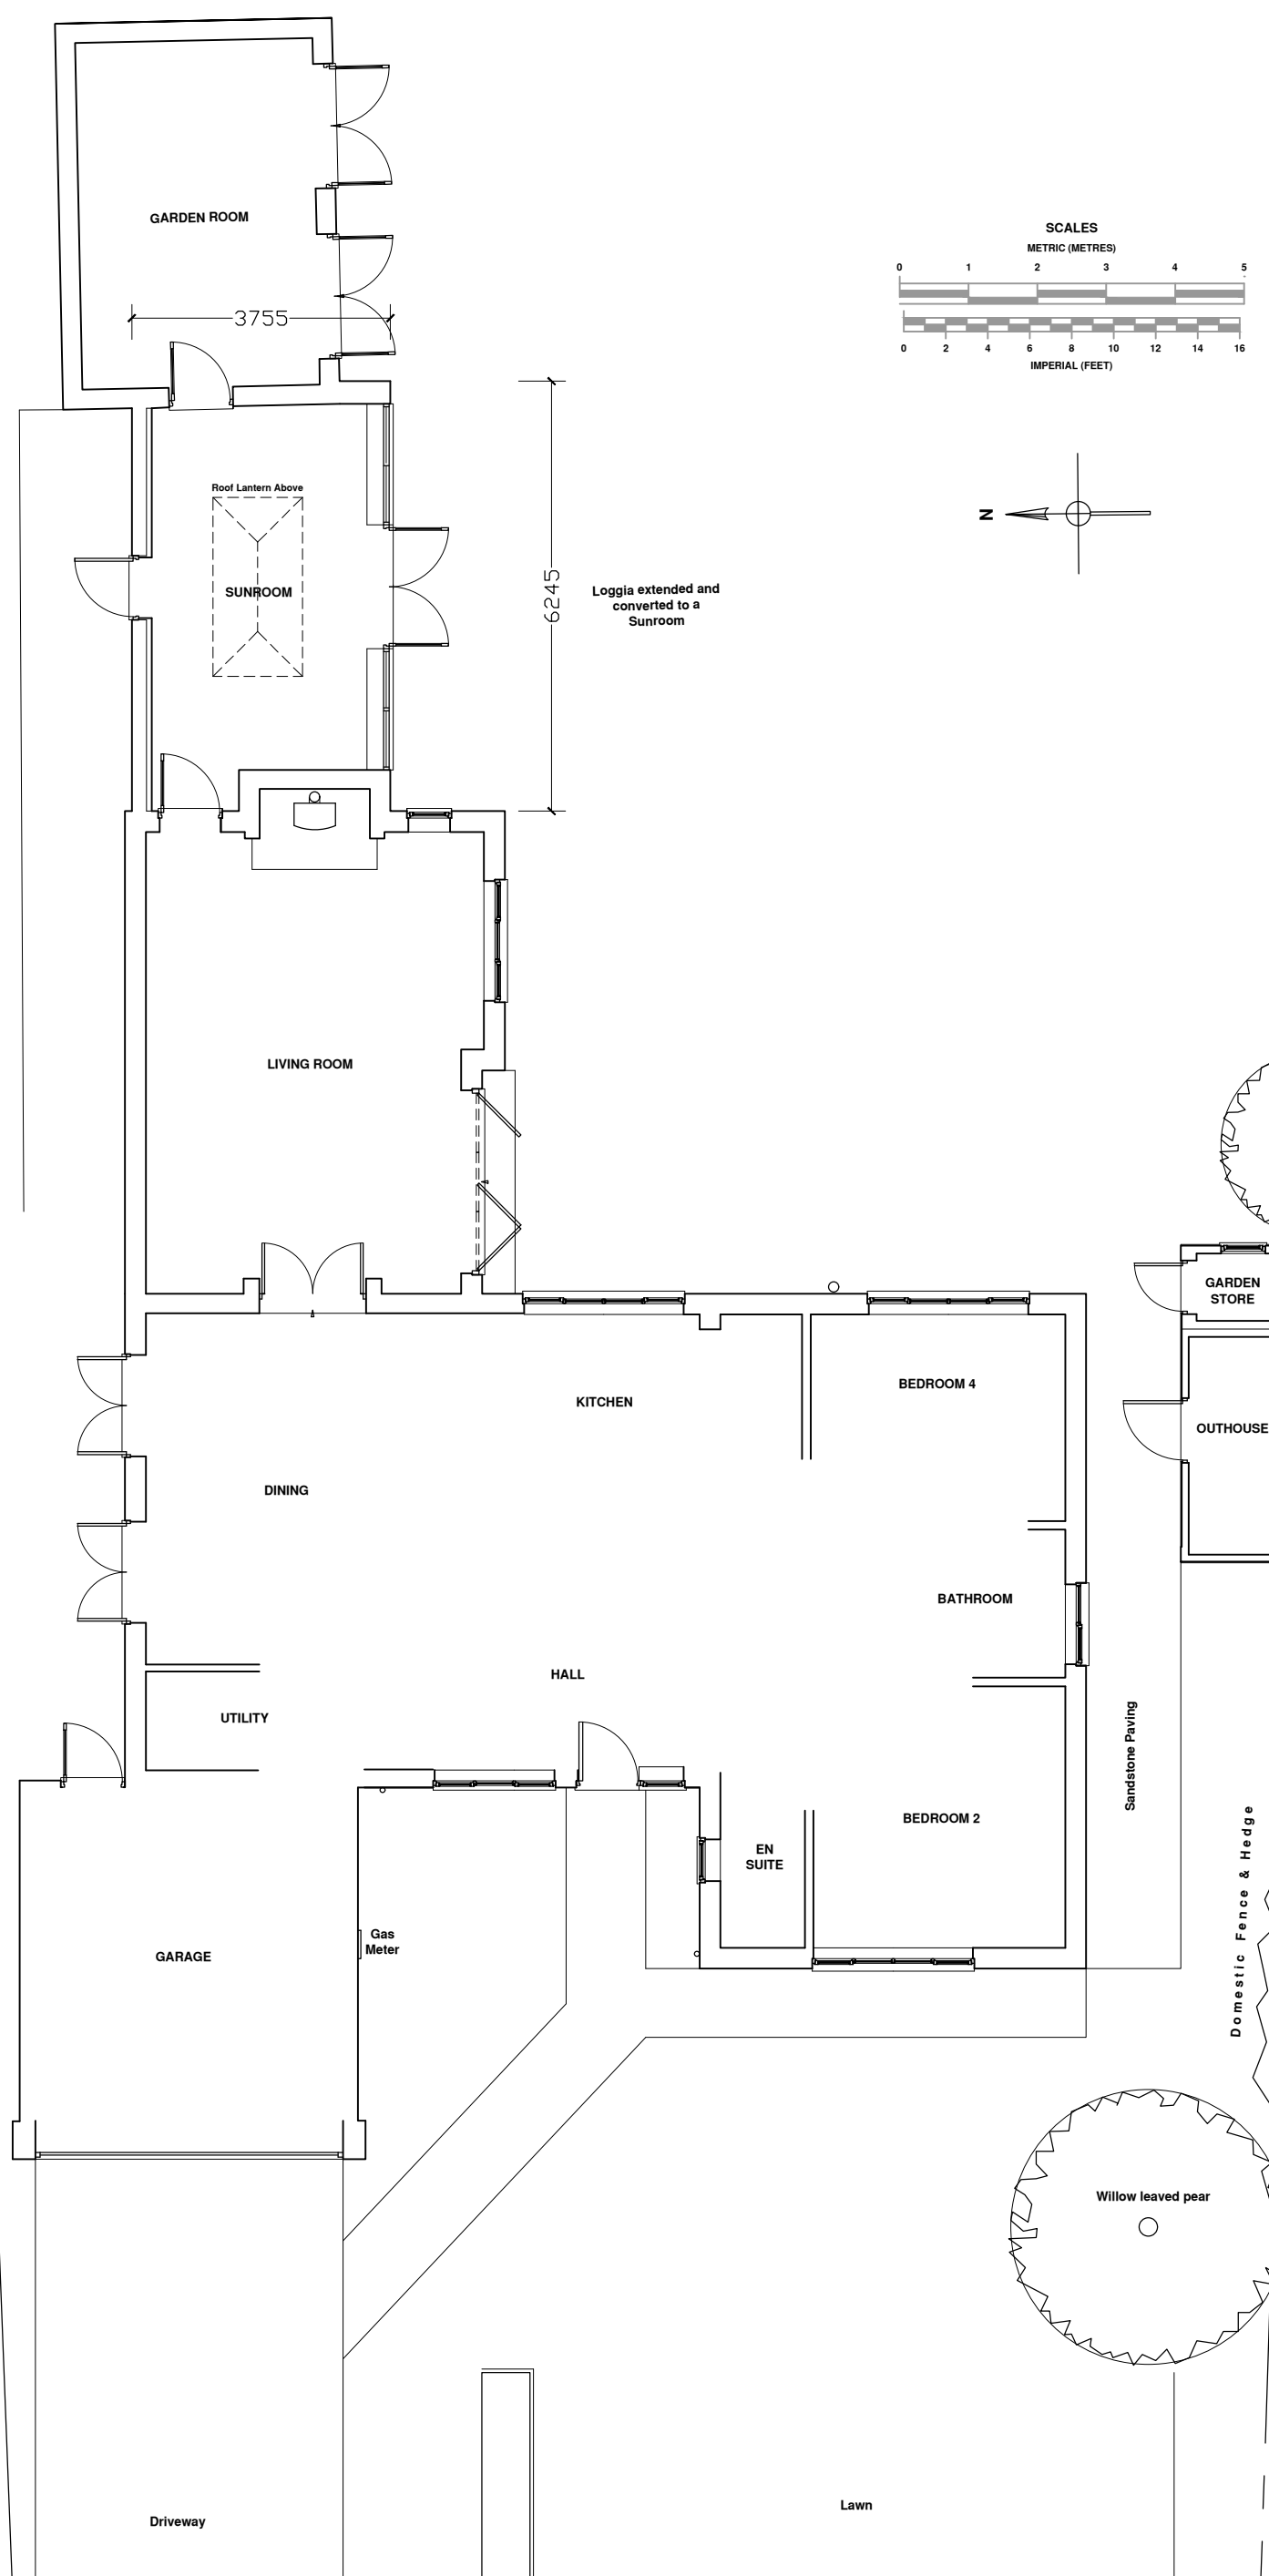

6245

3755

Loggia extended and converted to a Sunroom

Rev A: Dimensions added for planning application. KG 05Jan21

PROPOSED GROUND FLOOR PLAN
1:50 @ A1
1:100 @ A3

PROPOSED LOFT CONVERSION AND SUNROOM

THE BRAMBLES
MAIN STREET
HICKLING
MELTON MOWBRAY
LE14 3AQ

FOR MR A BUTTERS & MS S BAILLIE

GA364/04A

Greenwood Architects Ltd

The Brambles, Main Street, Hickling, Melton Mowbray LE14 3AQ
Tel: 01664 820120 Website: www.greenwoodarchitects.com
Email: info@greenwoodarchitects.com

Leylandii Hedge

Driveway

Lawn

Sandstone Paving

Domestic Fence & Hedge

EXISTING DITCH

Stock Proof Fence