


NOTES  
THIS DRAWING IS FOR PLANNING USE ONLY,  
STRUCTURE AND BUILDING CONTROL  
APPROVAL IS REQUIRED BEFORE  
COMMENCEMENT OF ANY BUILDING  
WORKS.DO NOT REPRODUCE THIS  
DRAWING WITHOUT PERMISSION, THIS  
DRAWING IS SUBJECT TO COPYRIGHT .

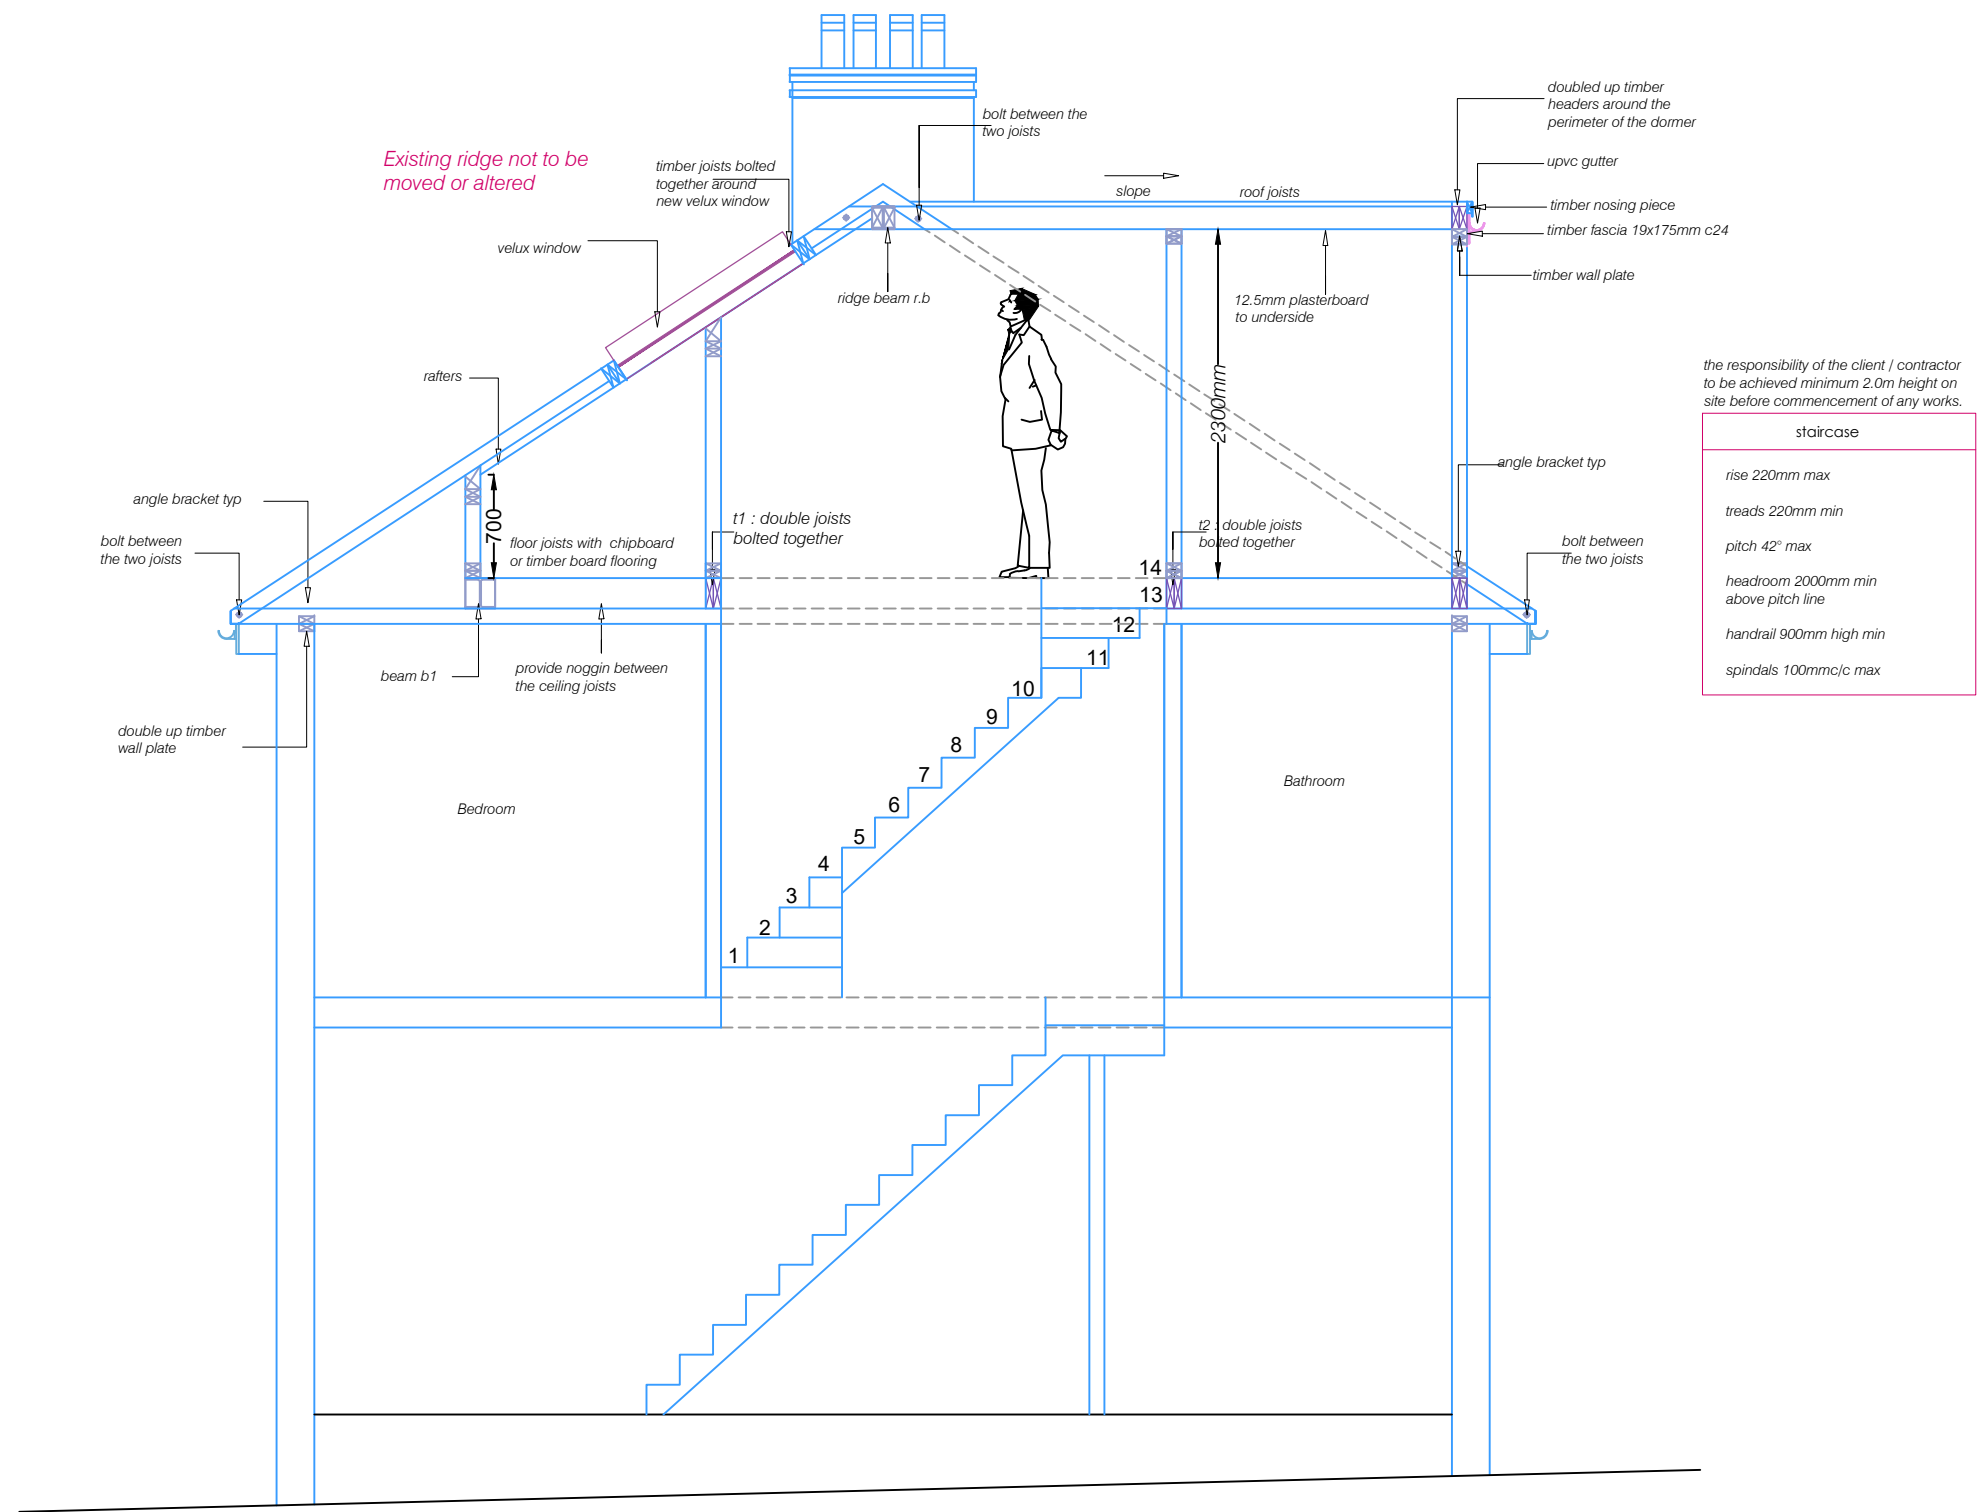

PROPOSED SECTION AA



THE LOFT CONVERTER

The Loft Converter (City) Ltd  
33 East Barent road New barnet EN4 8RN  
info@theloftconverter.com  
www.theloftconverter.com  
Mobile: 07525041120  
Tel:0208 361 7458

33 COTSWOLDS GARDENS  
NW2 1QT

Drawing Title

PROPOSED SECTION AA

Scale	Date	Checked	Drawn By
1:50	20/01/2022	AZ	AZ
Drawing Number			Revision
D10			