




DO NOT SCALE DIMENSIONS FROM THIS DRAWING

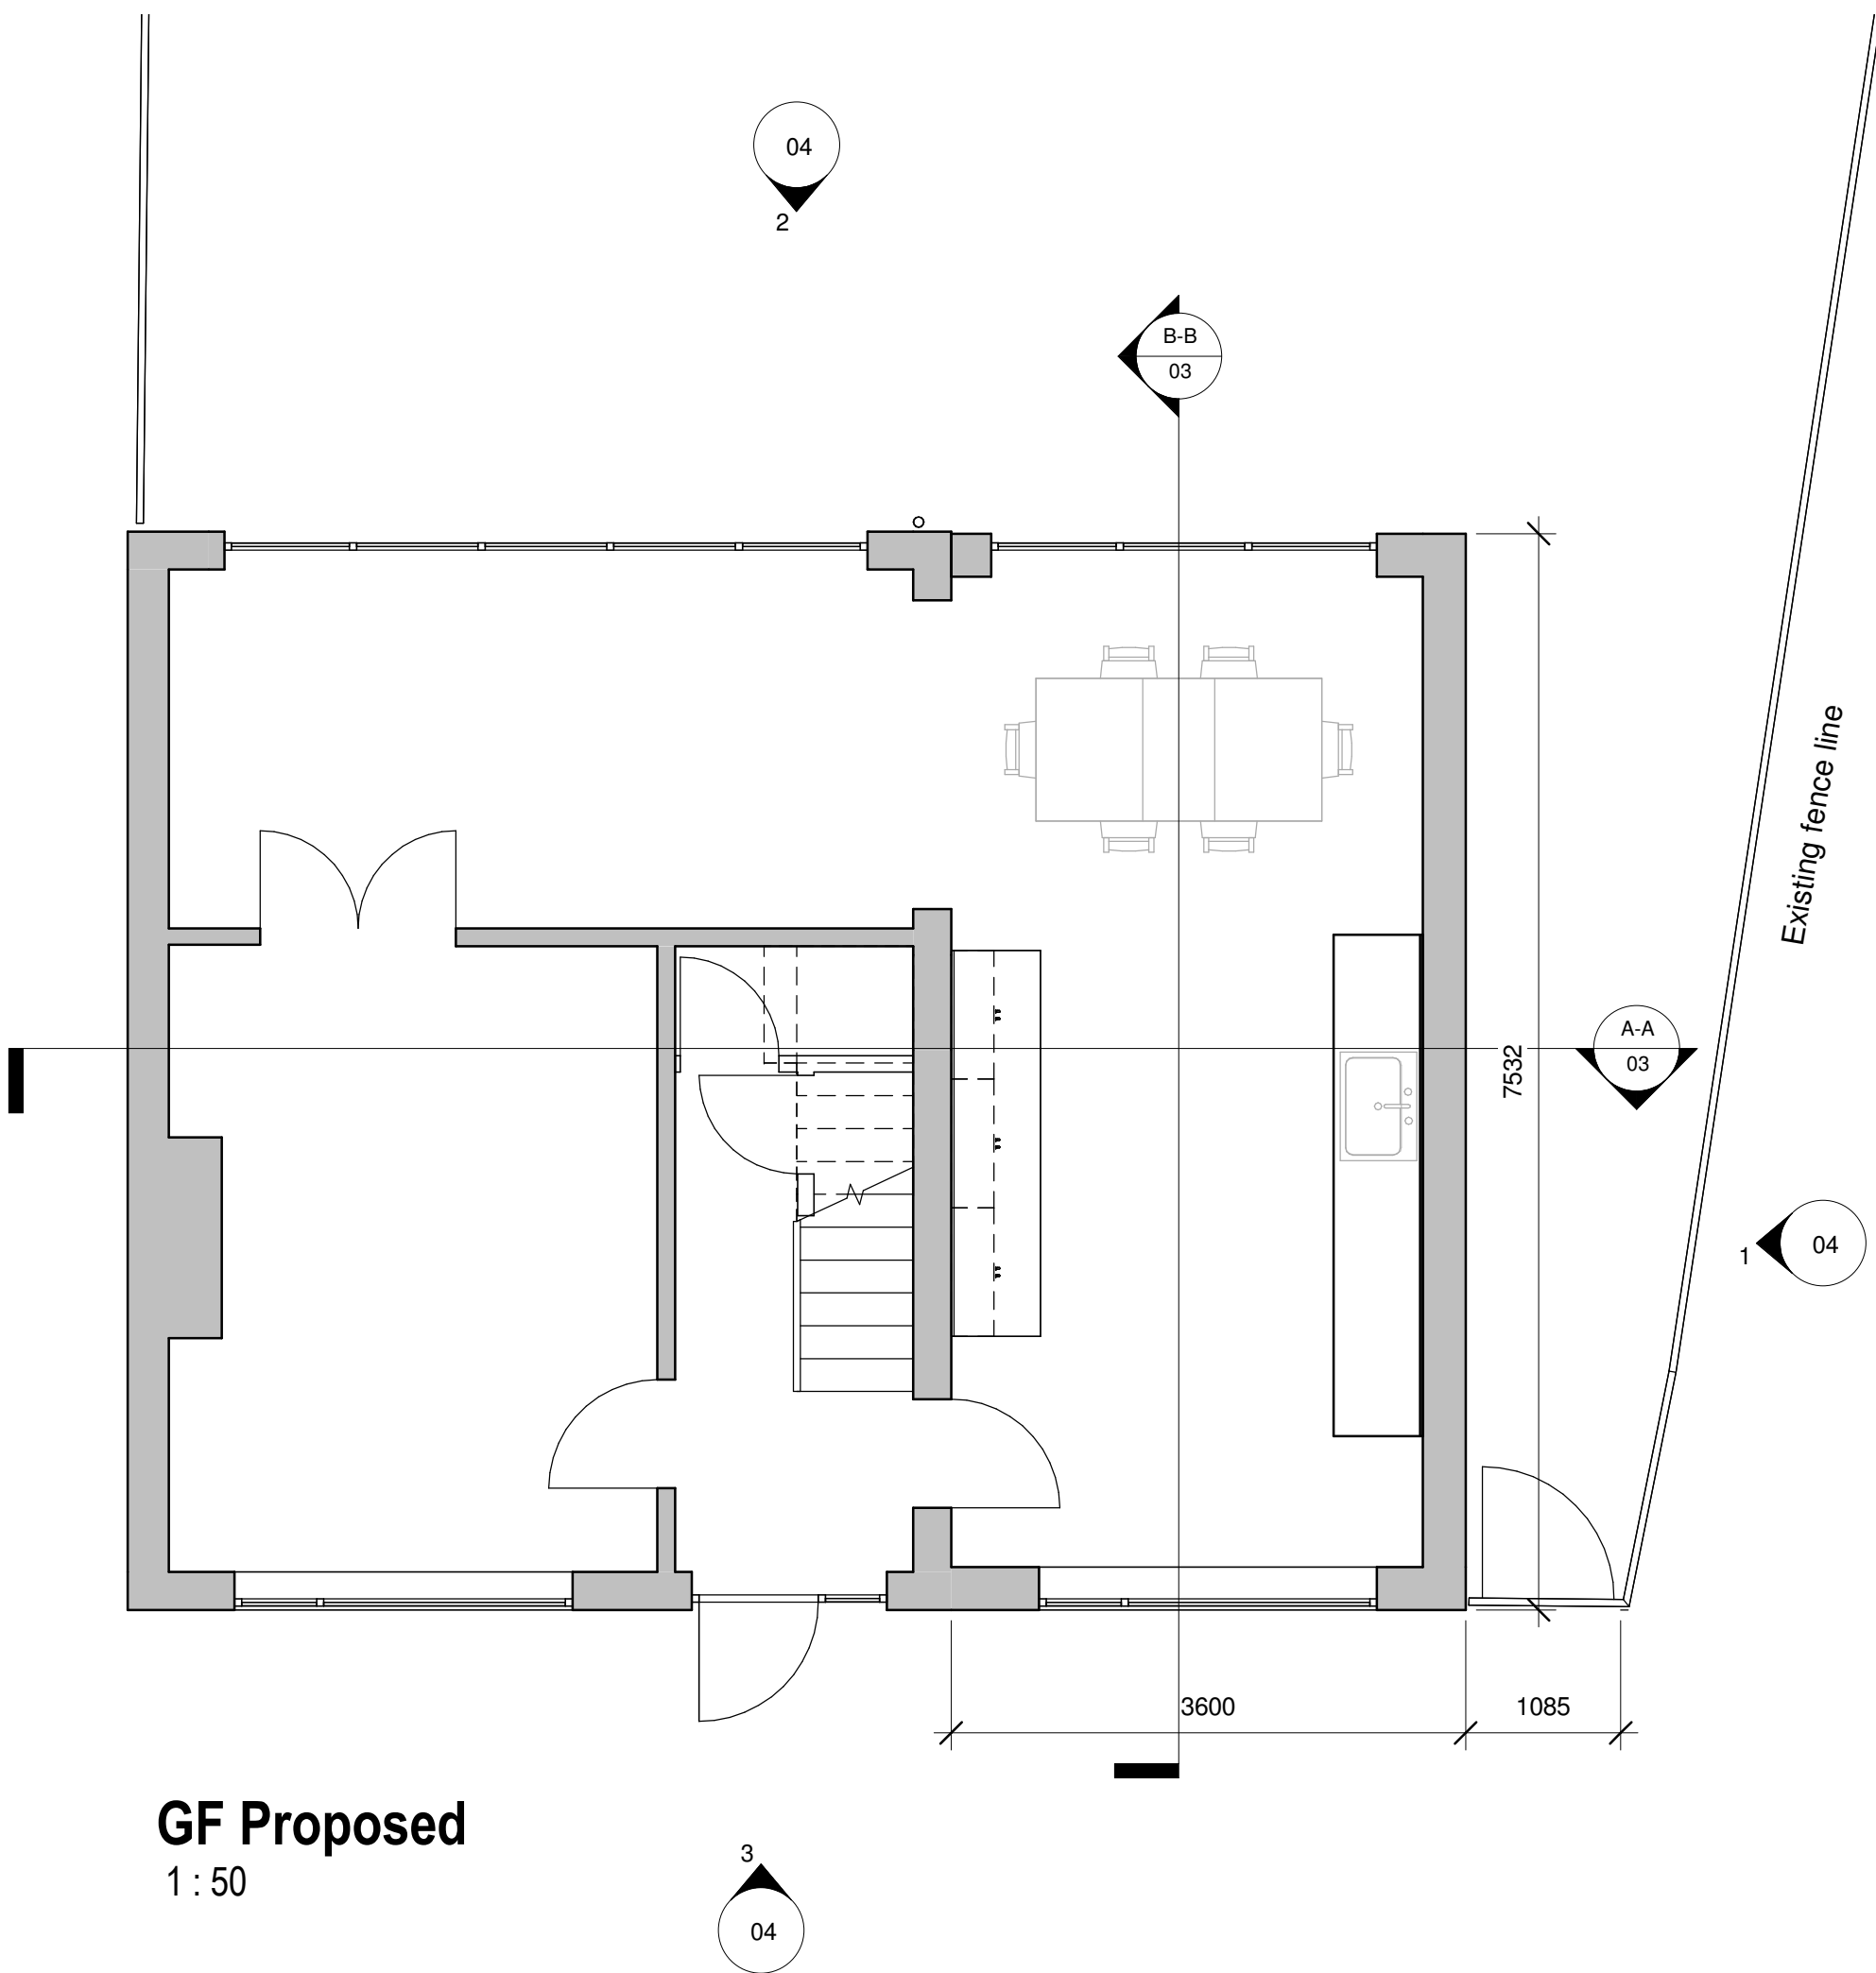


GF Proposed
1 : 50

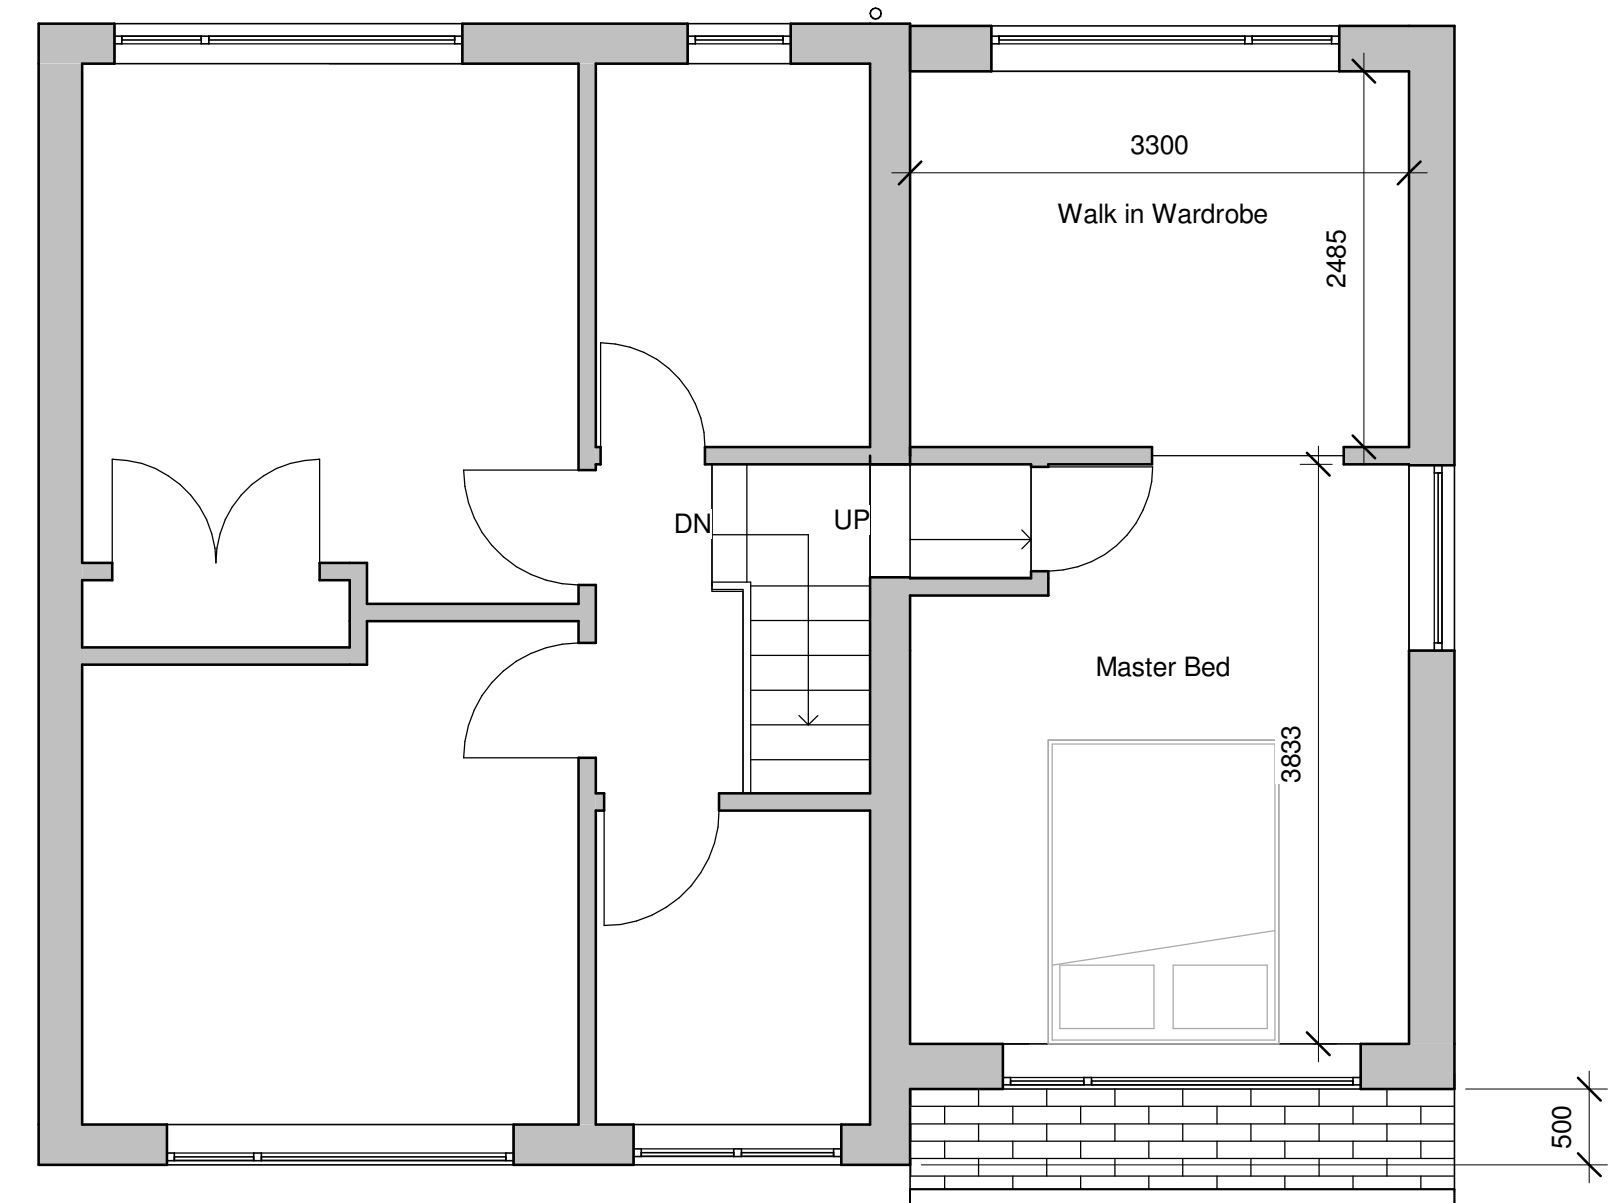


FF Proposed
1 : 50

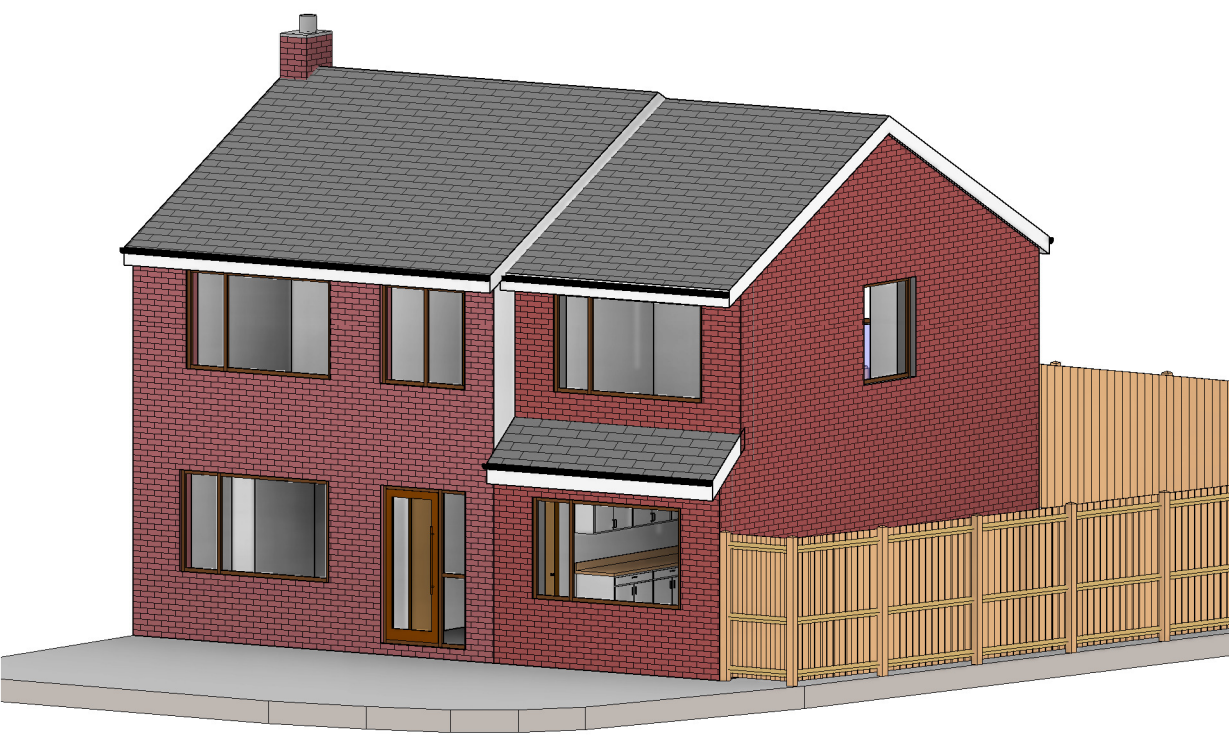


3D Front

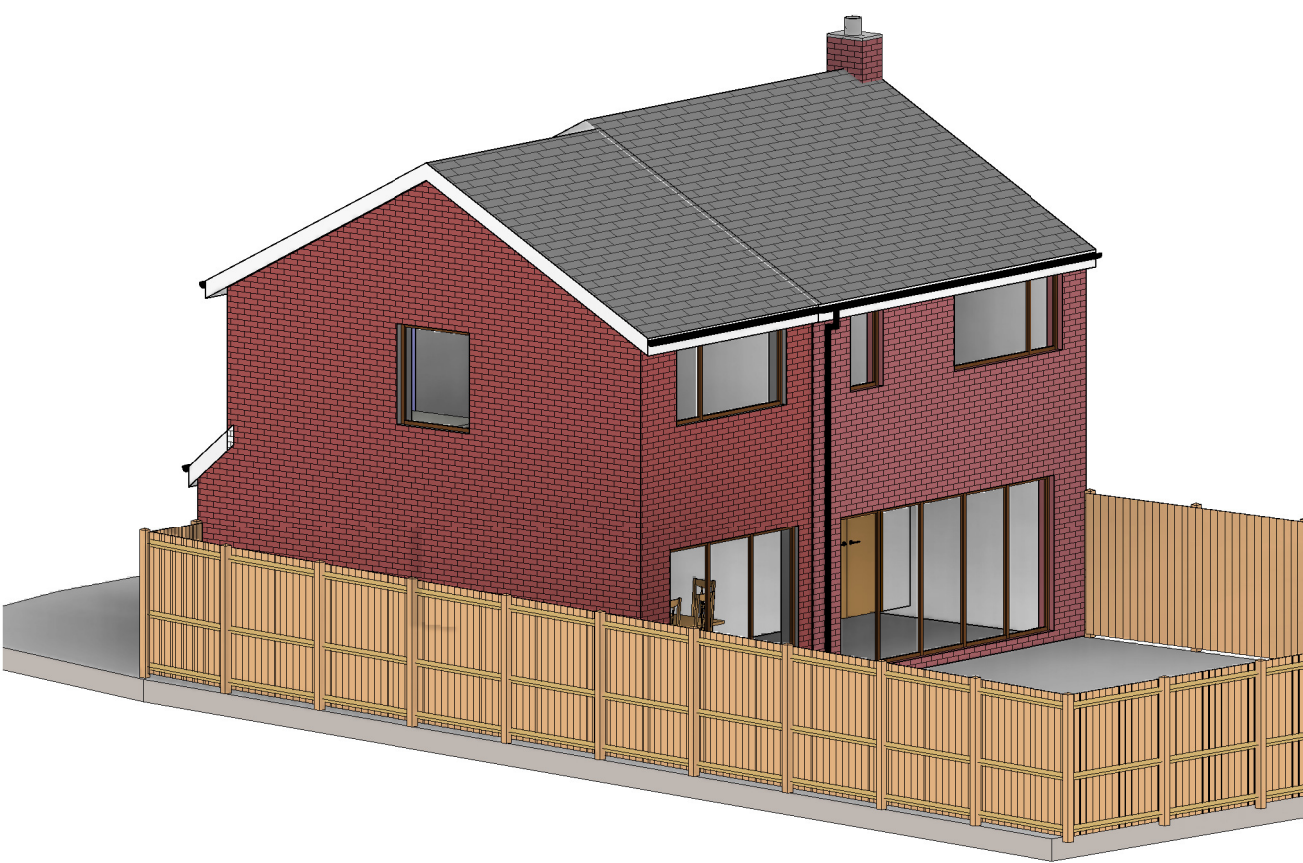

3D Rear

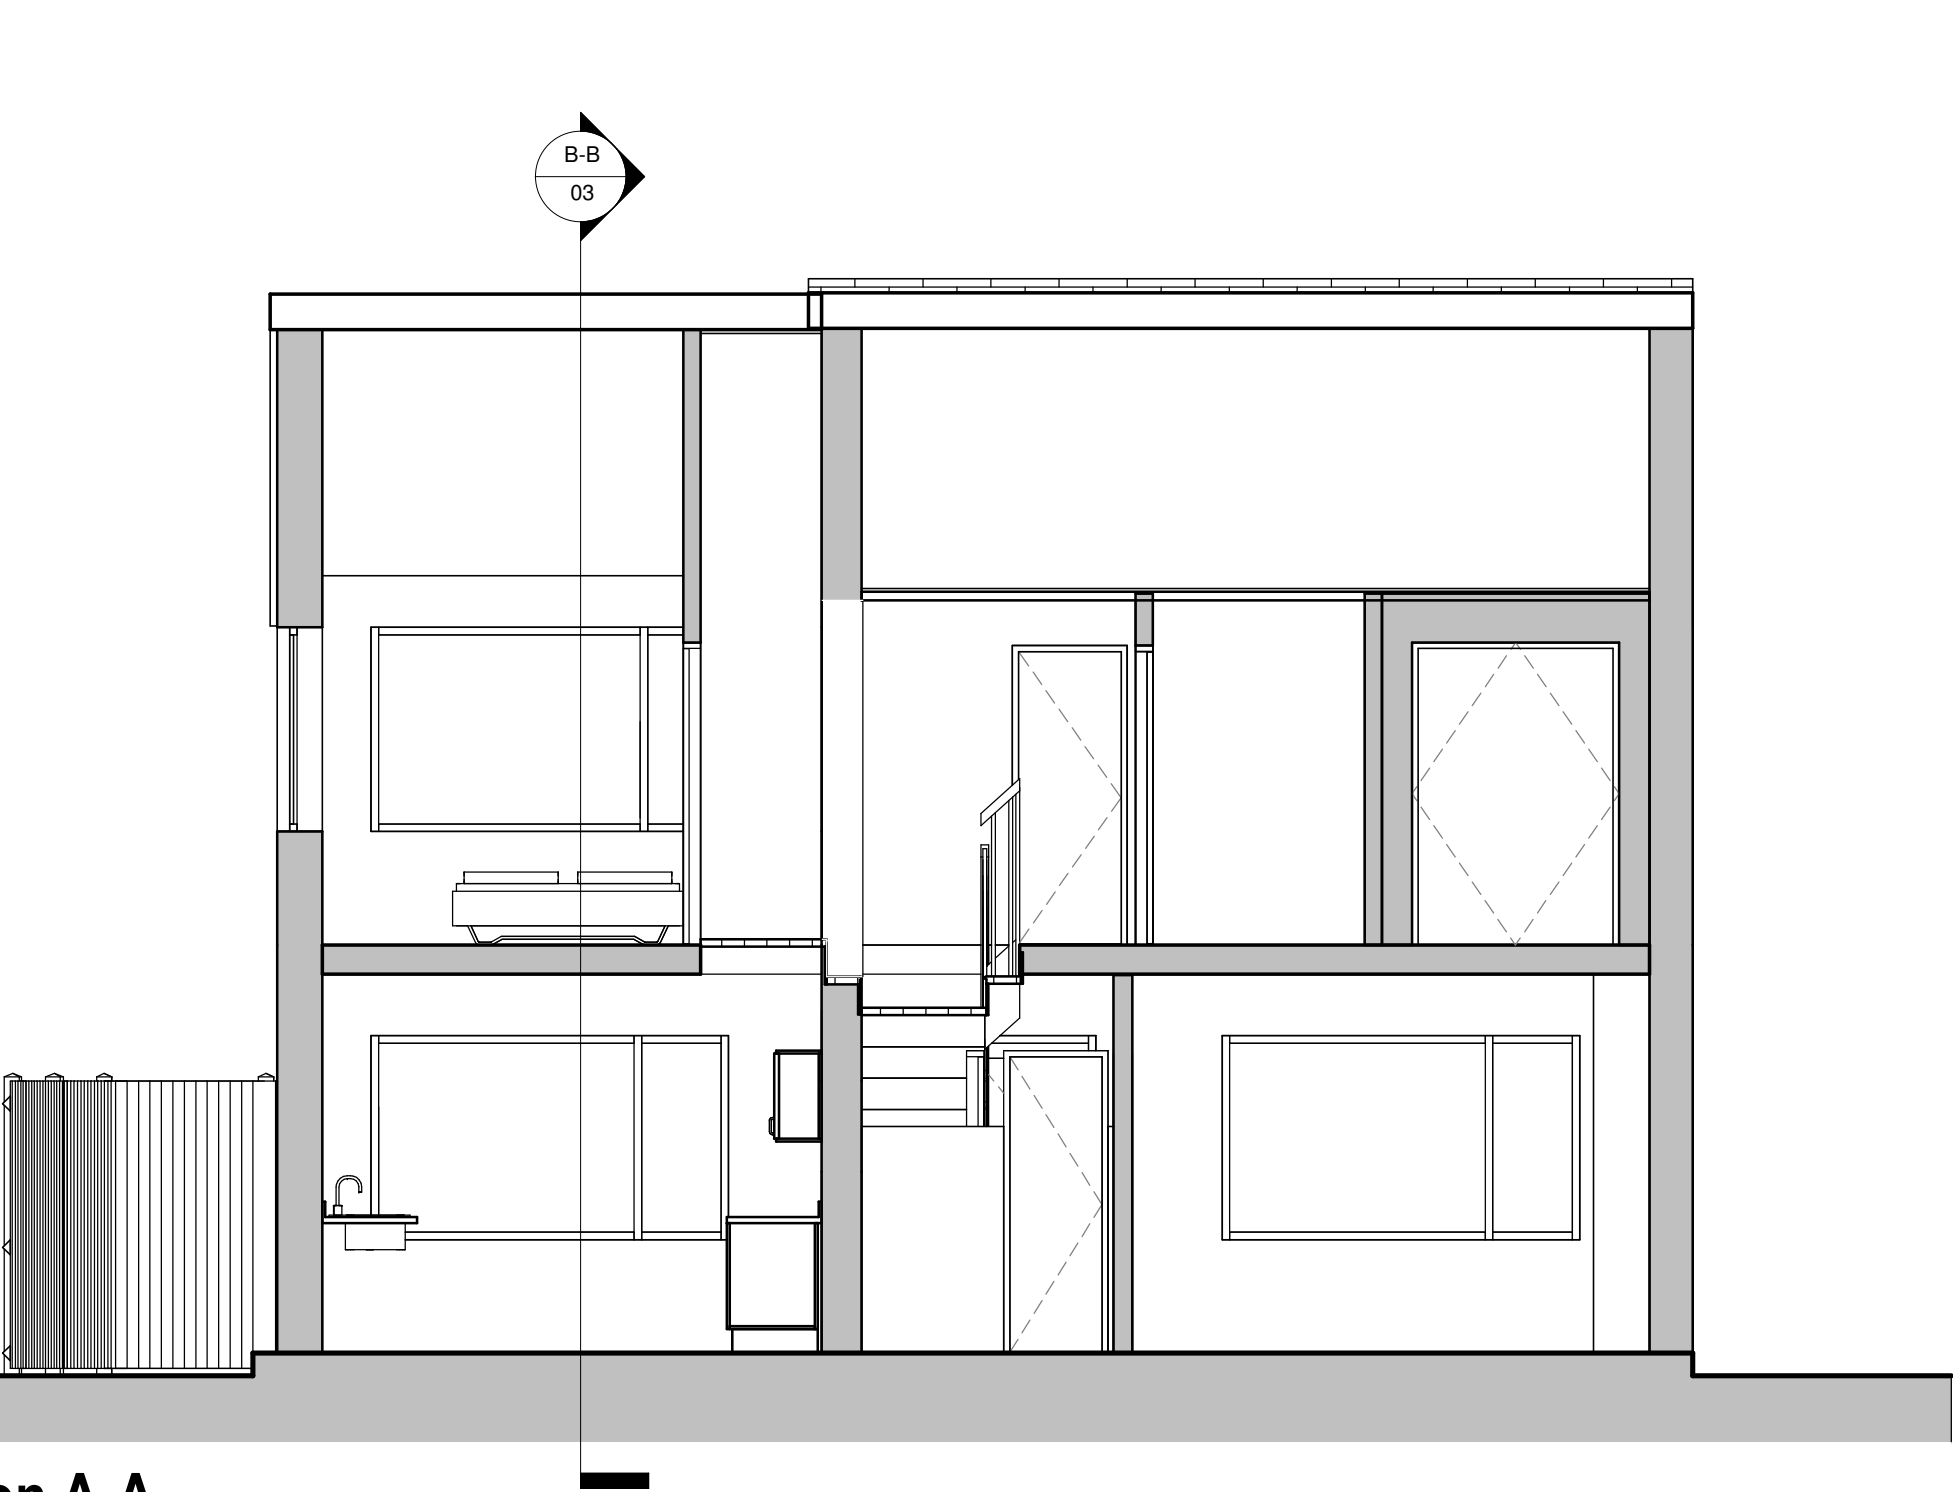

Section A-A
1 : 50

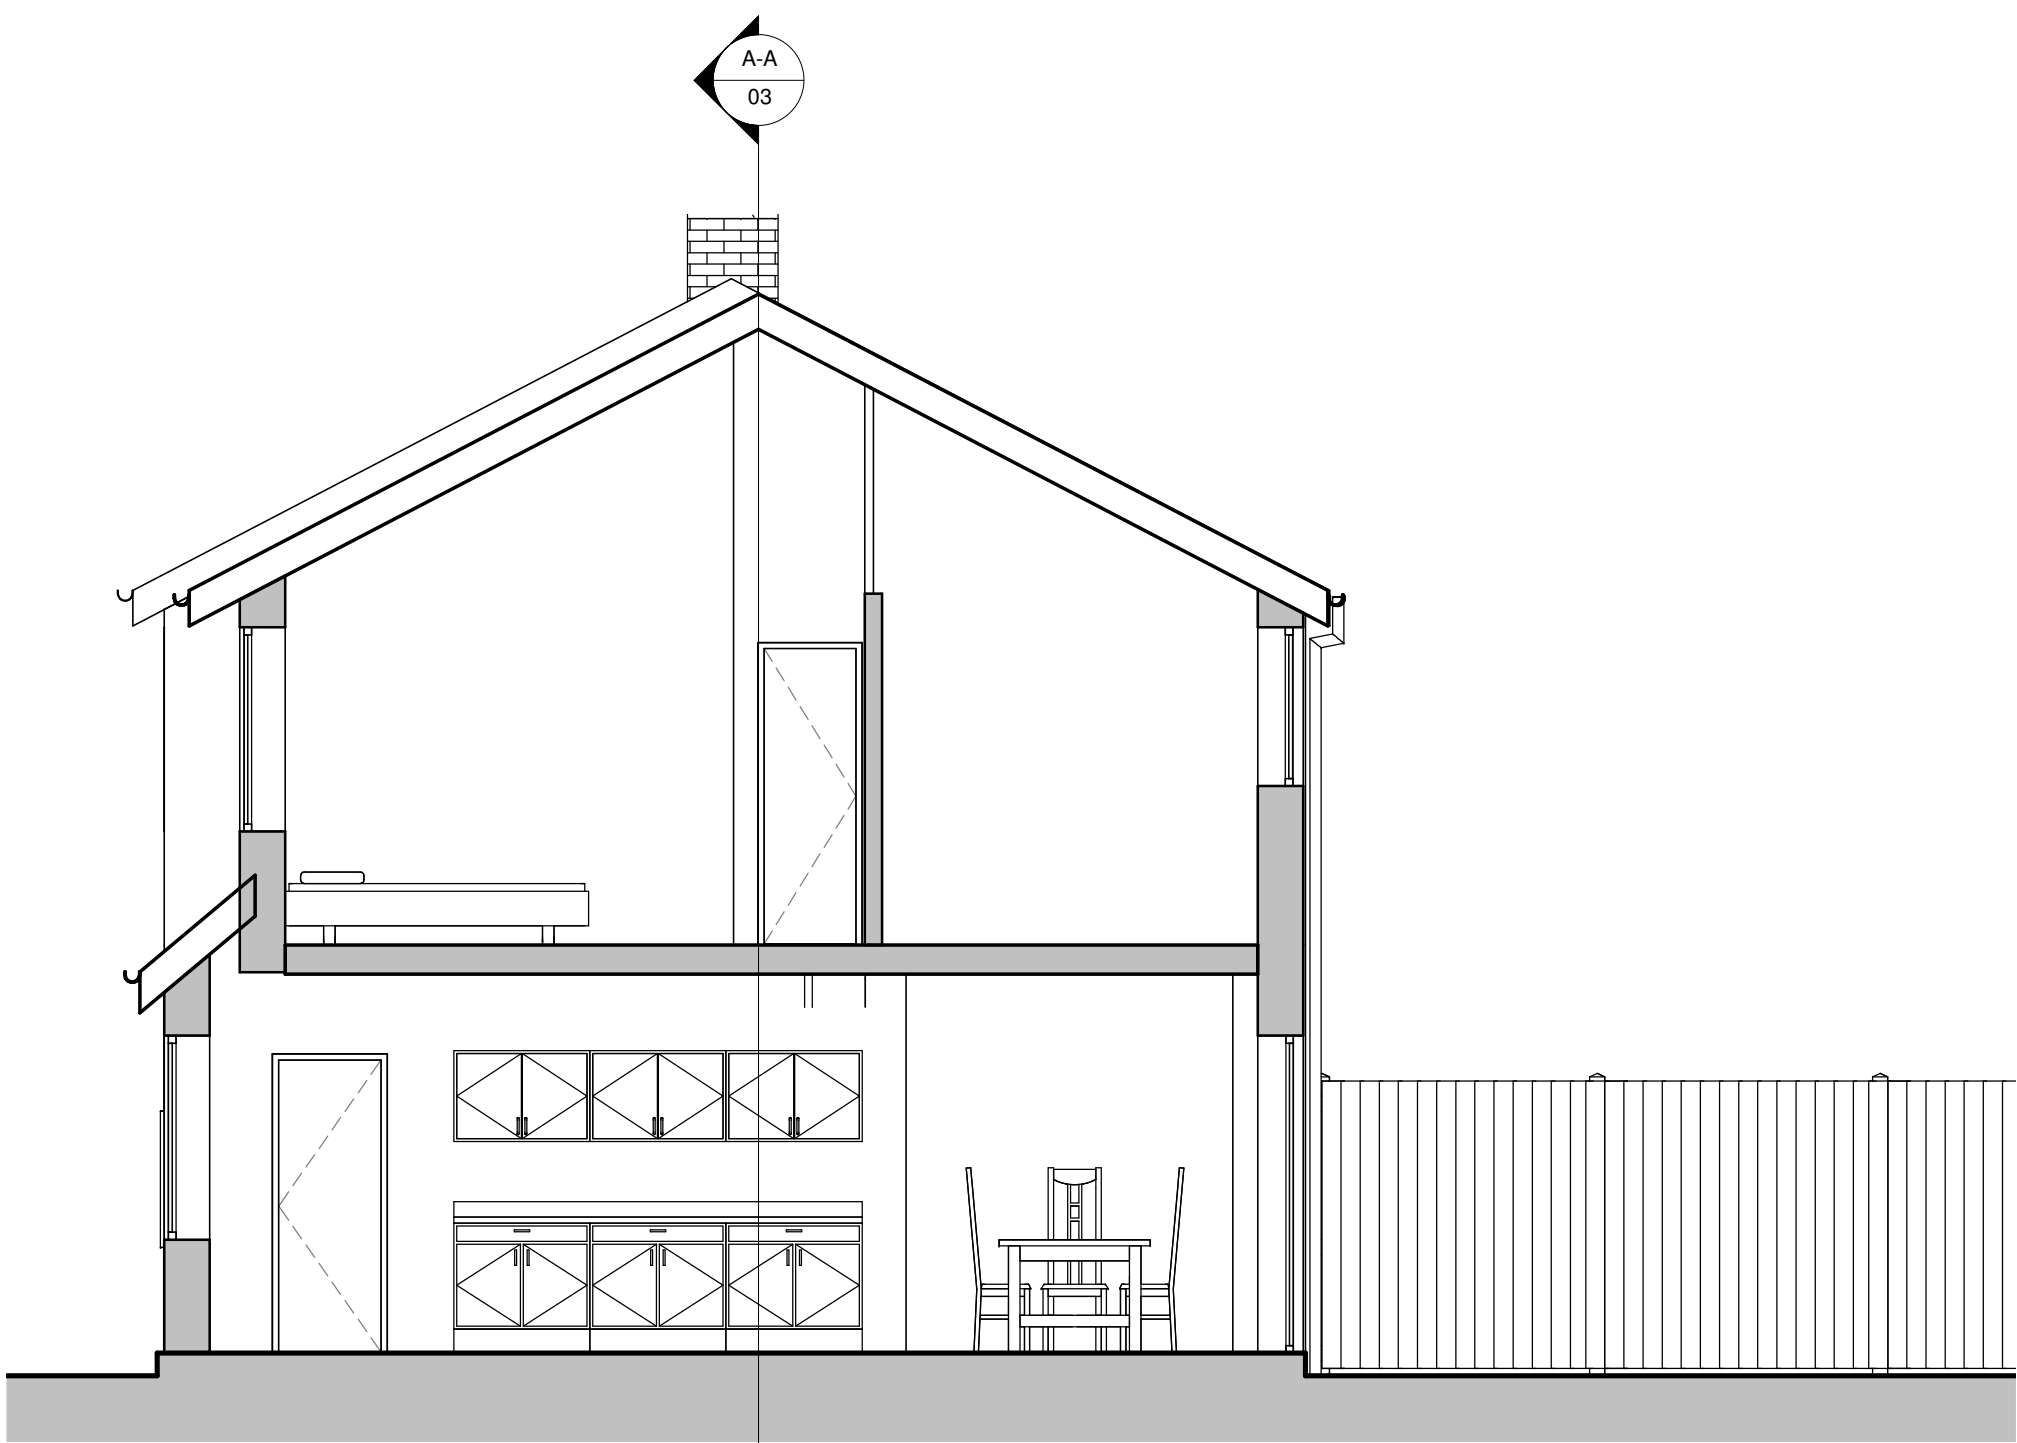

Section B-B
1 : 50

B	Door added	11/03/22
A	Updated as Client requirements	09/03/22
Rev	Description	By Date
STATUS: PLANNING PERMISSION		



Mr & Mrs Wager

SITE: 48 Ledbury Road Blackpool FY3 7SP		
TITLE: Proposed Alterations and Extensions Proposed Plans, Section & 3D		
SCALE AT A1: 1 : 50	DATE: 04/03/21	CHECKED: T.A.R
PROJECT NO: 1360	DRAWING NO: 03	REVISION: B