


DO NOT SCALE DIMENSIONS FROM THIS DRAWING


MATERIALS
NEW BRICKWORK - TO MATCH EXISTING.
ROOF - CLAY TILES TO MATCH EXISTING
WINDOWS - WHITE PVCu DOUBLE GLAZED
FASCIAS - WHITE PVCu
RWP's & GUTTERS - BLACK PVCu



Front Proposed
1 : 50

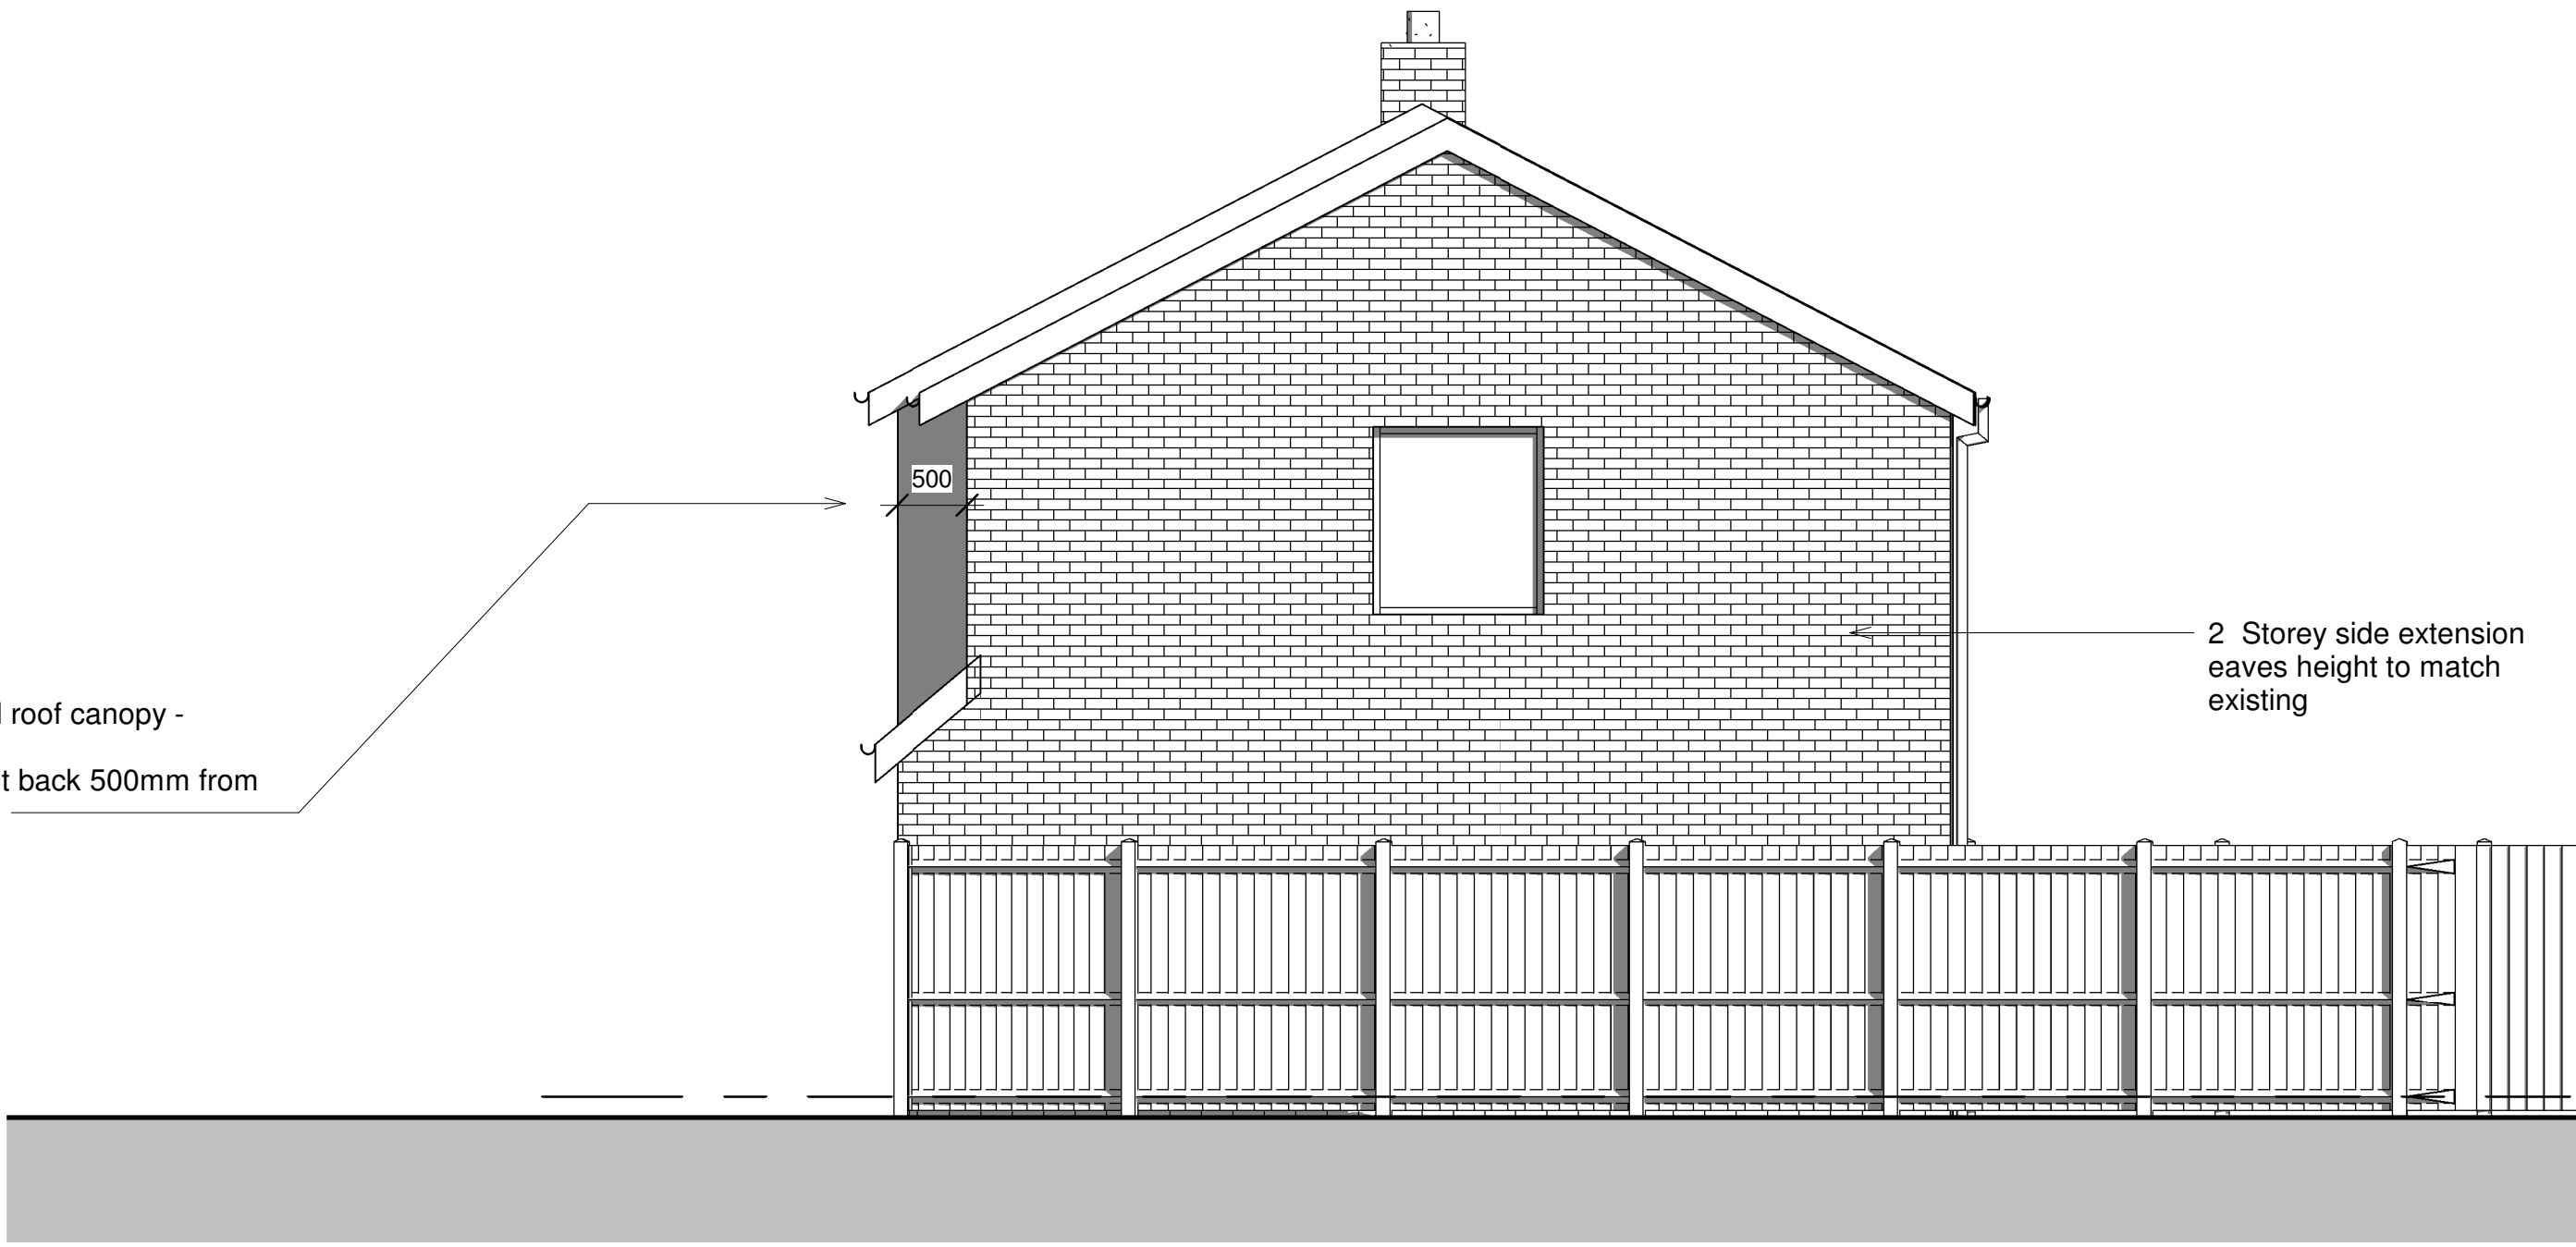

Side Proposed
1 : 50

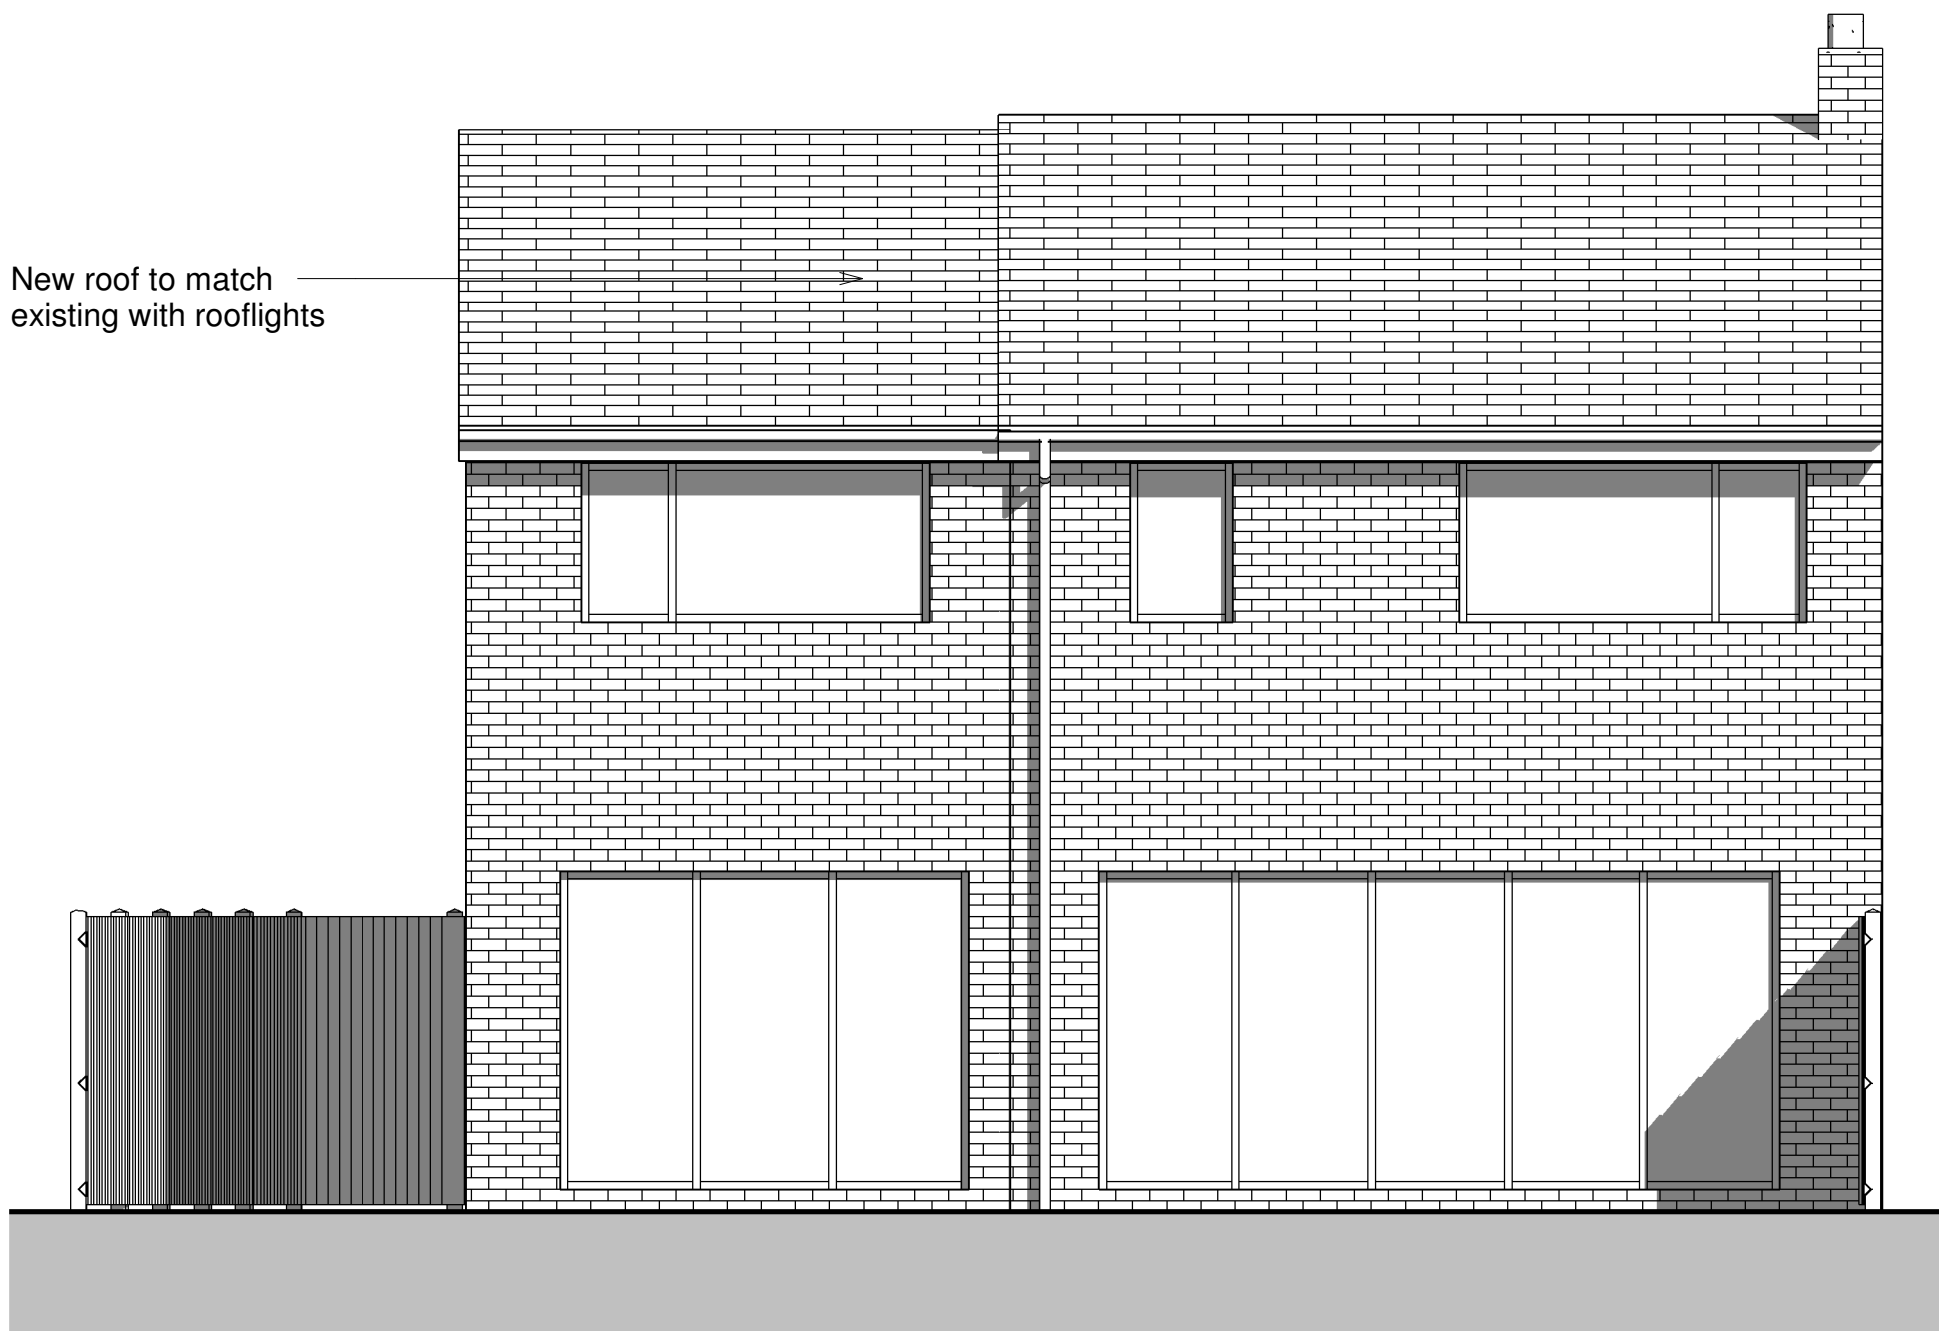

Rear Proposed
1 : 50



Site Proposed
1 : 200

B	Client updates	11/03/22
A	Updated as Client requirements	09/03/22
Rev	Description	By Date

STATUS: PLANNING PERMISSION



RD-ENGINEERING Tel : 01257 445010
Architectural & Structural Solutions email : info@rd-engineering.co.uk
web : www.rd-engineering.co.uk

Mr & Mrs Wager

SITE:
48 Ledbury Road
Blackpool FY3 7SP

TITLE:
Proposed Alterations and Extensions
Proposed Elevations

SCALE AT A1:	DATE:	DRAWN:	CHECKED:
As indicated	04/03/21	SK	T.A.R
PROJECT NO:	DRAWING NO:	REVISION:	
1360	04		B