


SITE PLAN

DIGESTATE STORAGE LAGOON

R.H. FALKINGHAM & SON

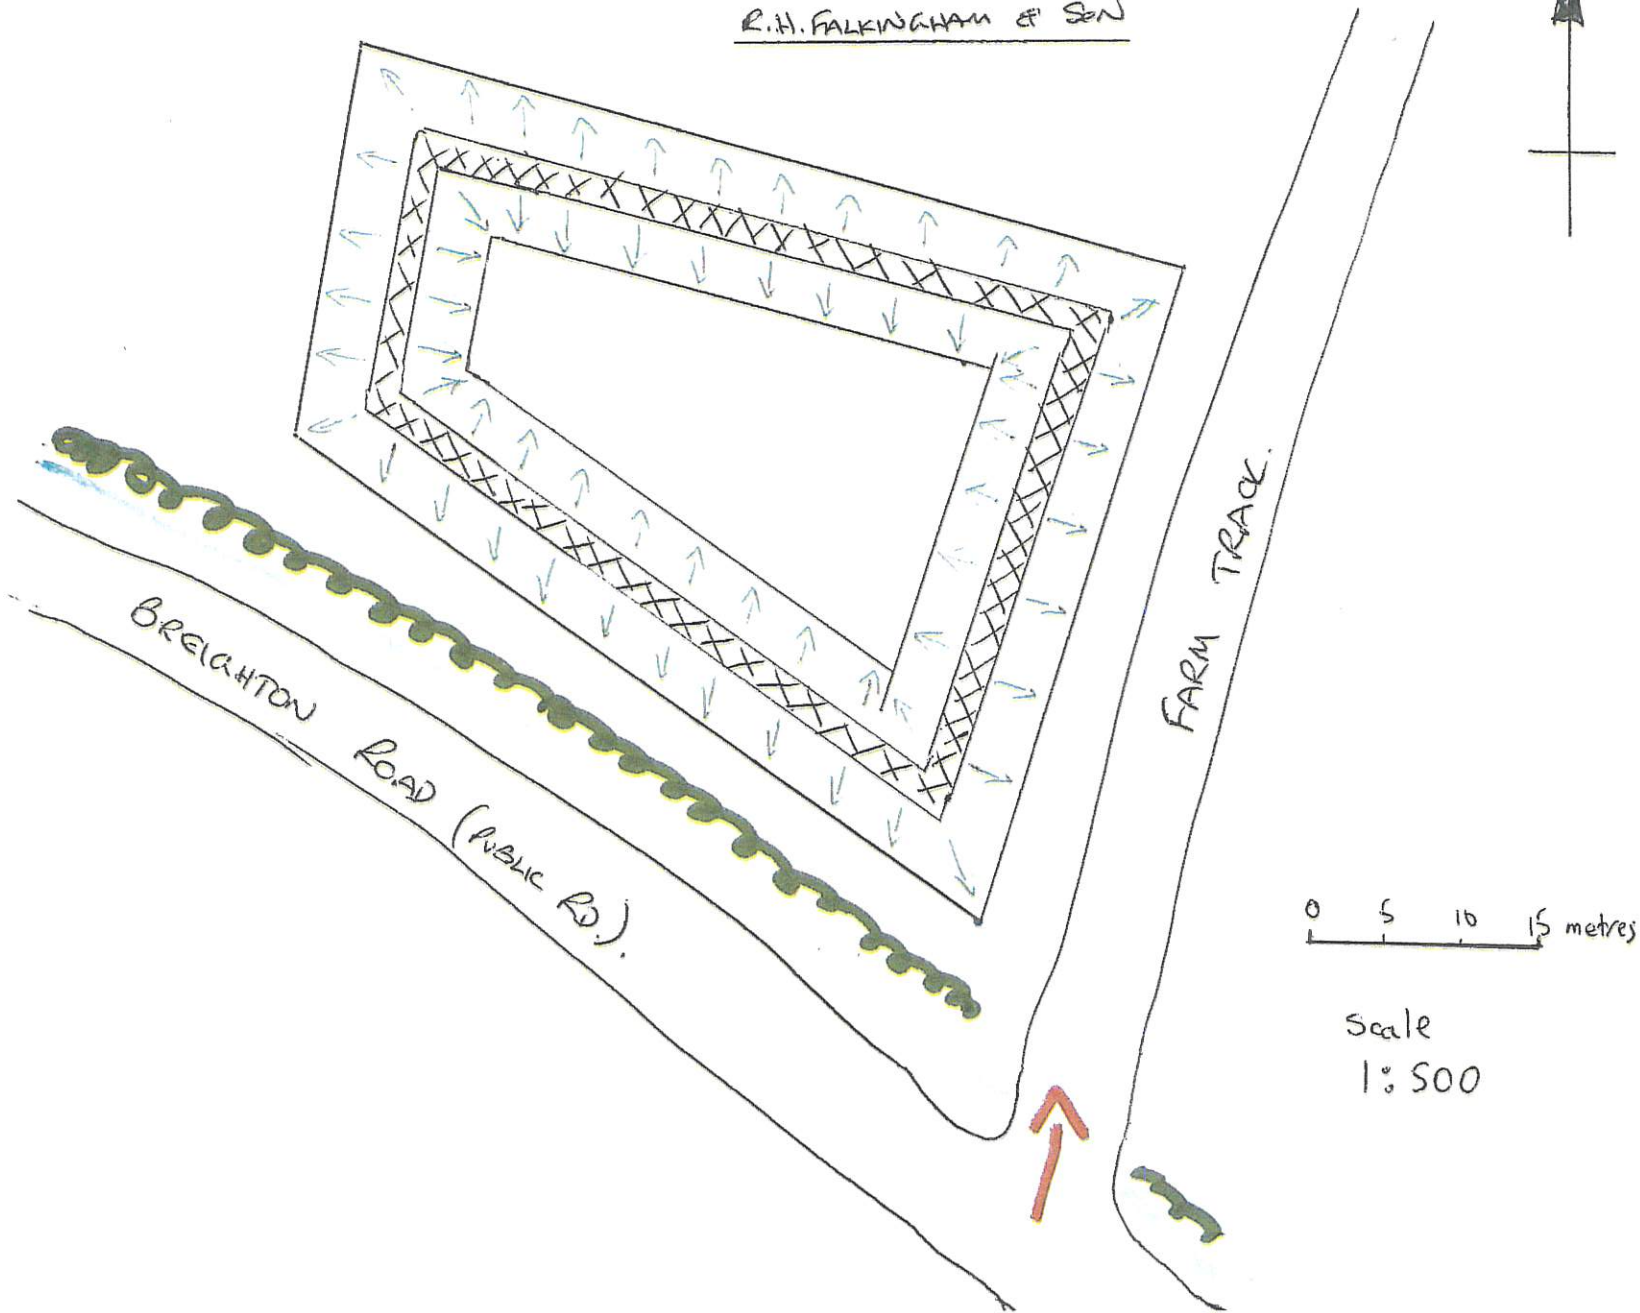

KEY.



FLAT TOP OF BUND



GRADIENT
(Arrow downhill)



SITE ACCESS
(EXISTING).



EXISTING HEDGE



ROADSIDE DITCH.

0 5 10 15 metres

Scale
1:500