


Newbury Gardens

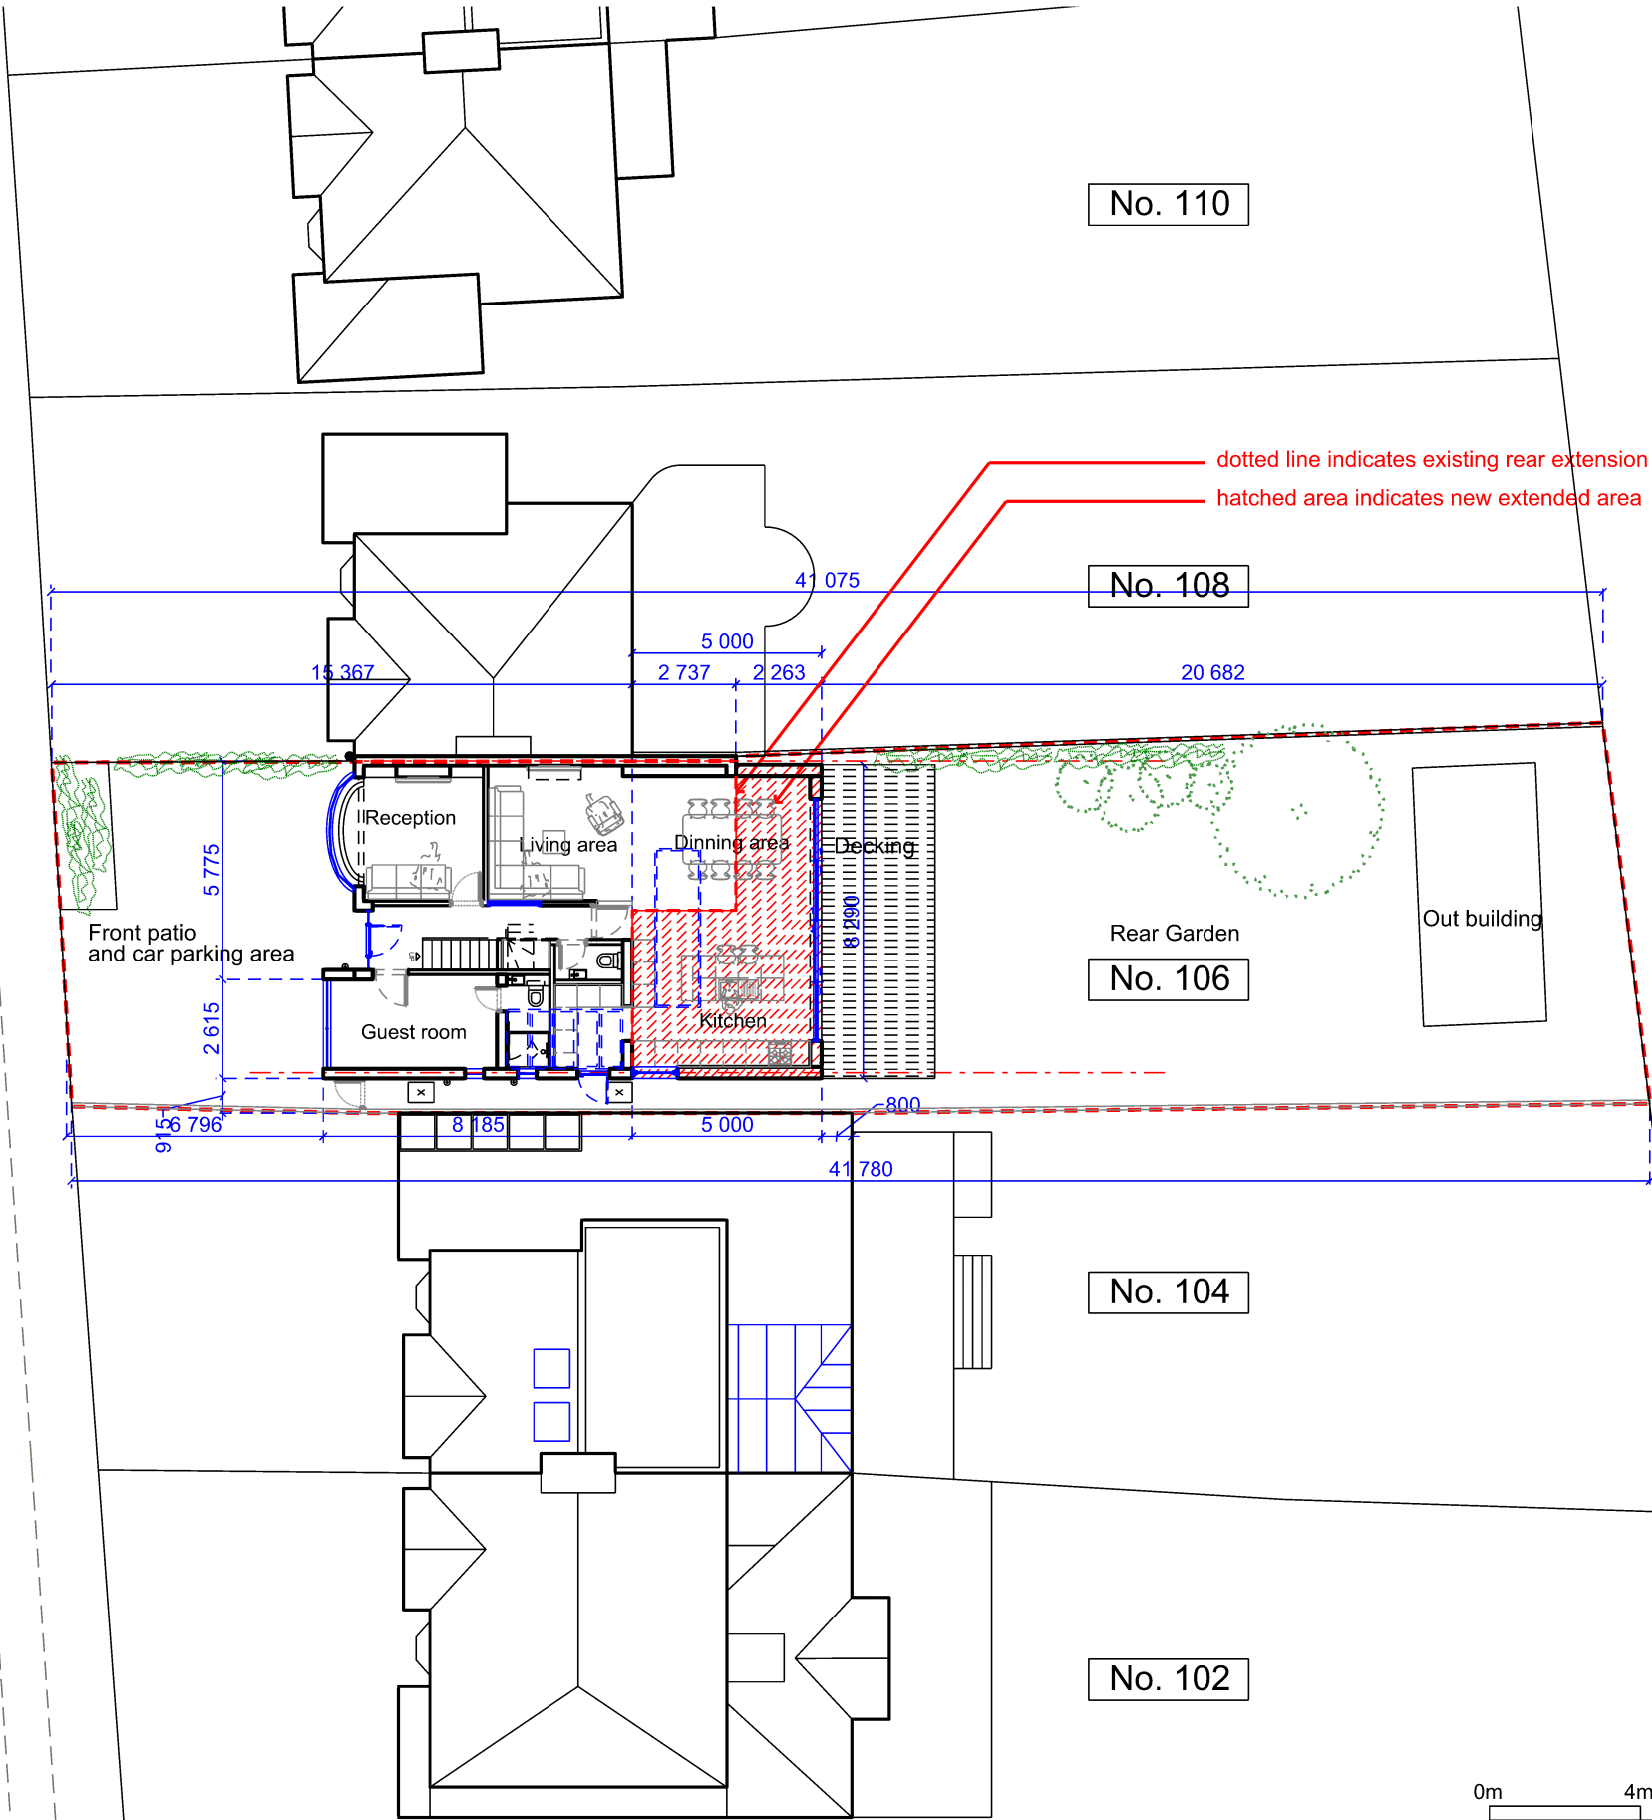

01
 GA-03
Proposed Location Plan
 Scale 1:200 @ A3

SAFETY HEALTH AND ENVIRONMENTAL INFORMATION BOX - See Health and Safety Risk Register	
In addition to the hazards / risks normally associated with the types of work detailed on this drawing, TAKE NOTE OF THE RISKS BELOW. It is assumed that all works on this drawing will be carried out by a competent contractor working, where appropriate, to an approved method statement.	
Construction Risks	
Maintenance / Cleaning risks	
Demolition Adaptation Risks	

Revision	Date	Description

Drawing Purpose		
For Planning Approval Purpose		
Drawn by S.Kim	Checked by Young In Oh	Authorised by Young In Oh
<small>Do not scale-off this drawing. Young In Architects take no responsibility for any dimensions obtained by measuring or scaling from this drawing and no reliance may be placed on such dimensions. If no dimension is given, it is the responsibility of the recipient to ascertain the dimension specifically from the Architect or by site measurement. The sizing of all structural and service elements must always be checked against the relevant engineers drawings. No reliance should be placed upon sizing information shown on this drawing.</small>		

Contact
Young In Architects Unit 3 Old Paradise Yard 20, Carlisle Road London SE1 7LG t: +44 (0) 207 620 3726 m: +44 (0) 7946 316 687 e: yoh@younginarchitects.com www.younginarchitects.com

Project Name
Erection of single story rear extension and garage conversion at 106 Newbury Gardens, Epsom, KT19 0PD

Drawing Title		
03 - Proposed Location Plan		
Scale 1:200@ A3	Drawing Number	Project no. - Type - SeriesNumber
Feb. 2022	Revision Date	Revision
		0