


scale 1: 200 @ A3

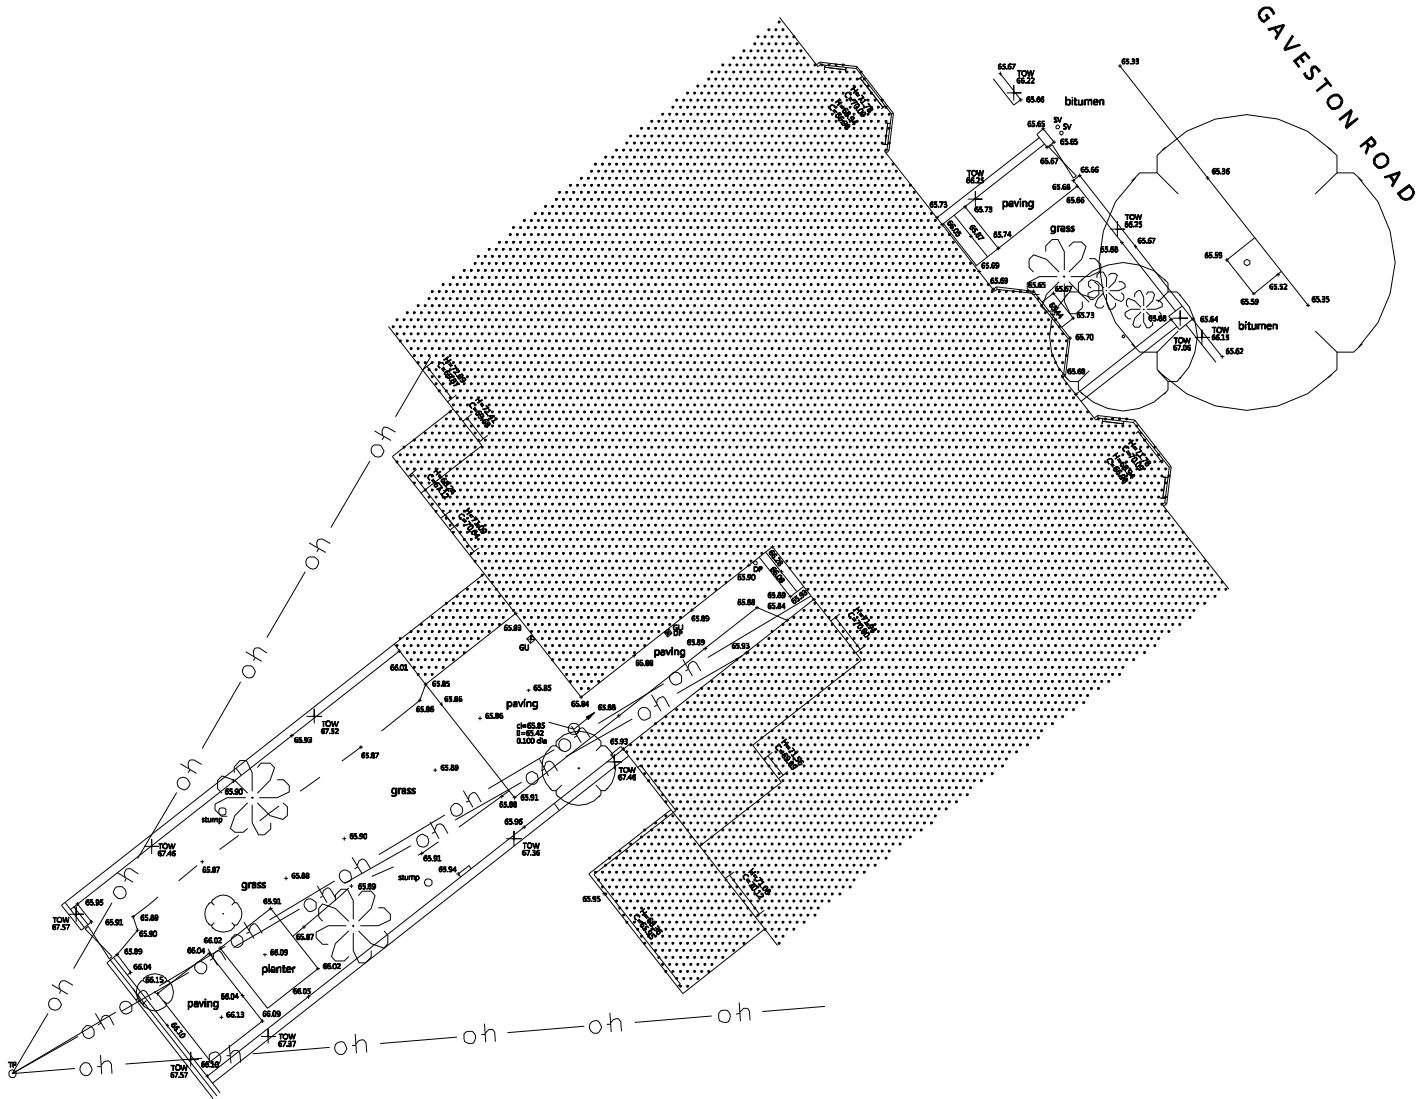

## Planning

Do not scale from drawing and subject to setting out on site

Drawings for Feasibility Study only

May be subject to relevant statutory approvals such as planning submission and approval and building control approval

Structural design may be required and subject to design

**Proposed Side Return Extension and Lightwell**  
33 Gaveston Road    Leamington Spa  
Client: Mr and Mrs Hall  
**Existing Site Survey**

Status  
**Planning**  
  
Date  
**Jan 2022**

Scale  
**1:200 @ A3**  
  
Drawn  
**JL**

Drawing No.  
**272 P 02**  
  
Amendment  
**.**

**Jeremy Lim Architect**  
68 Northumberland Road  
Leamington Spa  
Warwickshire  
CV32 6HB  
t 07904 029460  
e info@jeremylim.co.uk  
www.jeremylim.co.uk