

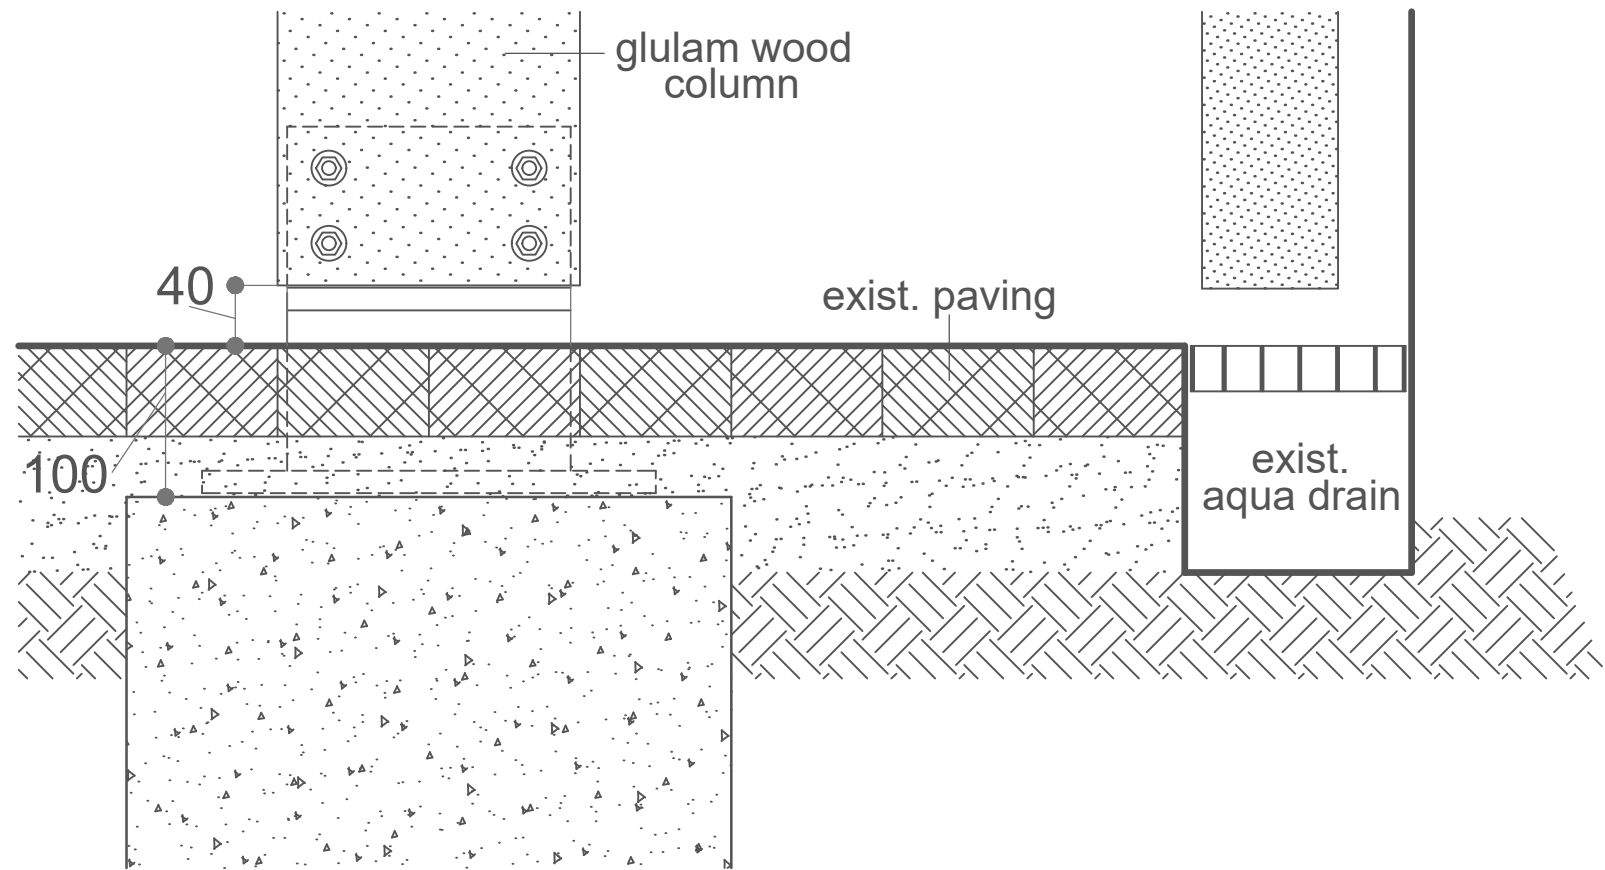
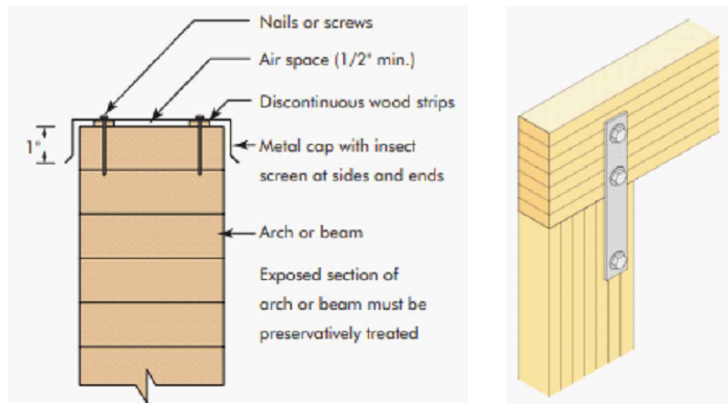


Cross Section - A

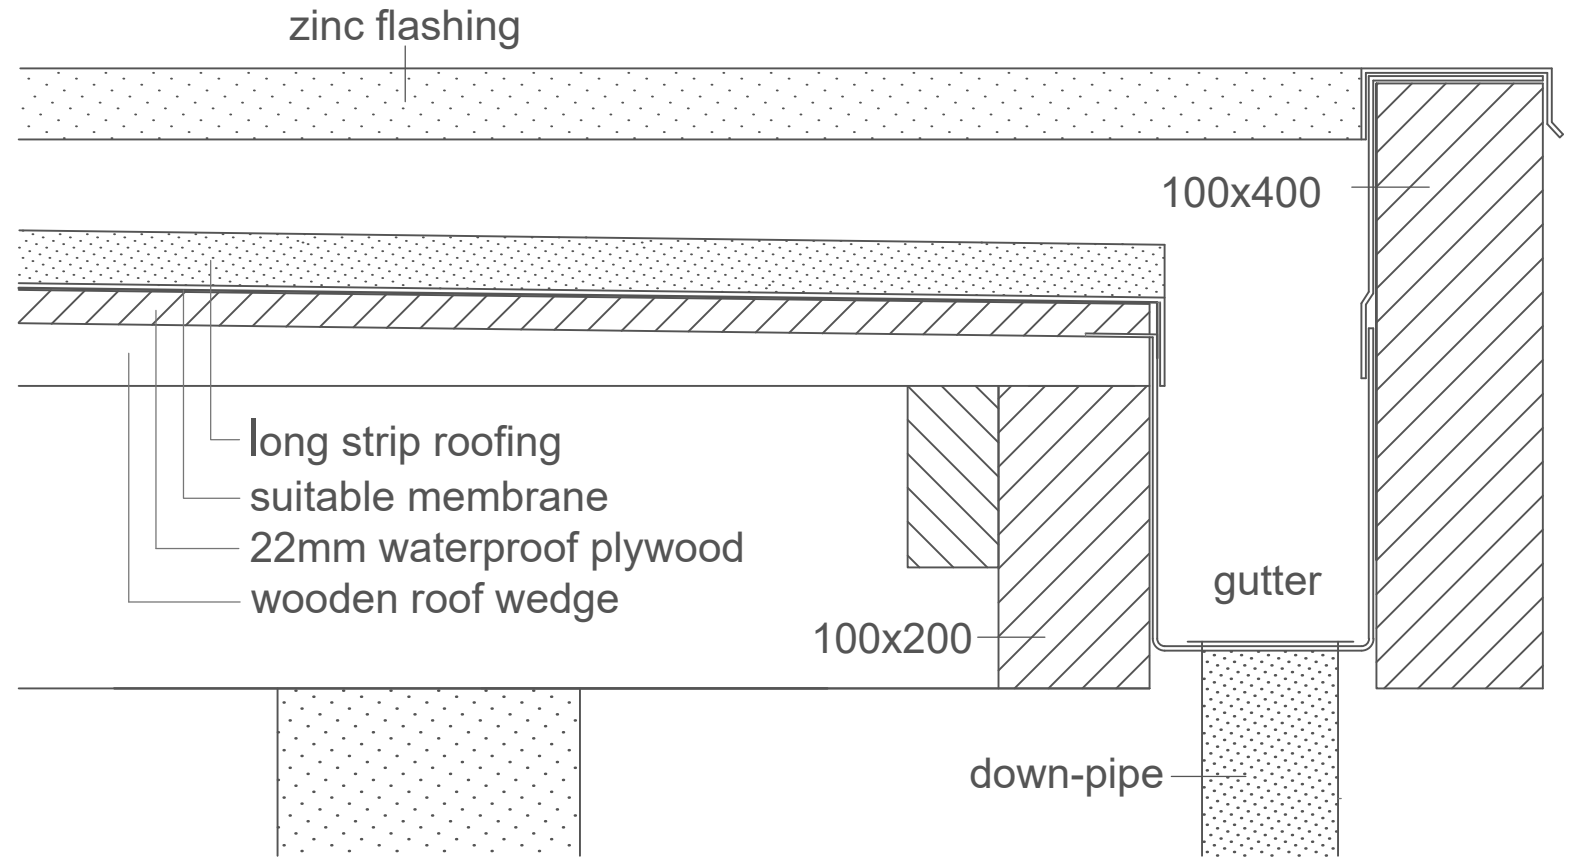

Details 1 & 2 - Scale 1:5

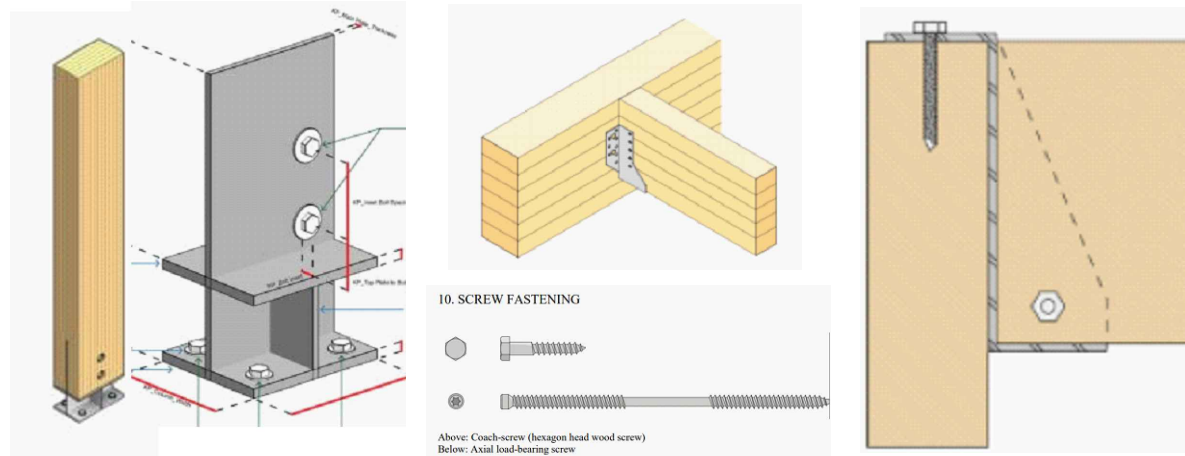

Samples - Glulam Wood Connection Details

Proposal - B Proposed New Car Parking Cover

ABBOTSFORD HOUSE - 34 Bridge Street, Kenilworth CV8 1BP - Car Parking Cover

subject	print format	scale	drw. number	rev
Car Parking Cover - Proposal B	A3	1:5 / 1:50	13	
Section A - Details	date	01.03.22		

Architect Maa
Gunnar Karup - 100 Carver Street, Wexler Lofts 410 - Birmingham B1 3AQ, UK
Phone : +44 (0)7801 145 186
E-mail : gkarup@idpd.co.uk