


Front Elevation

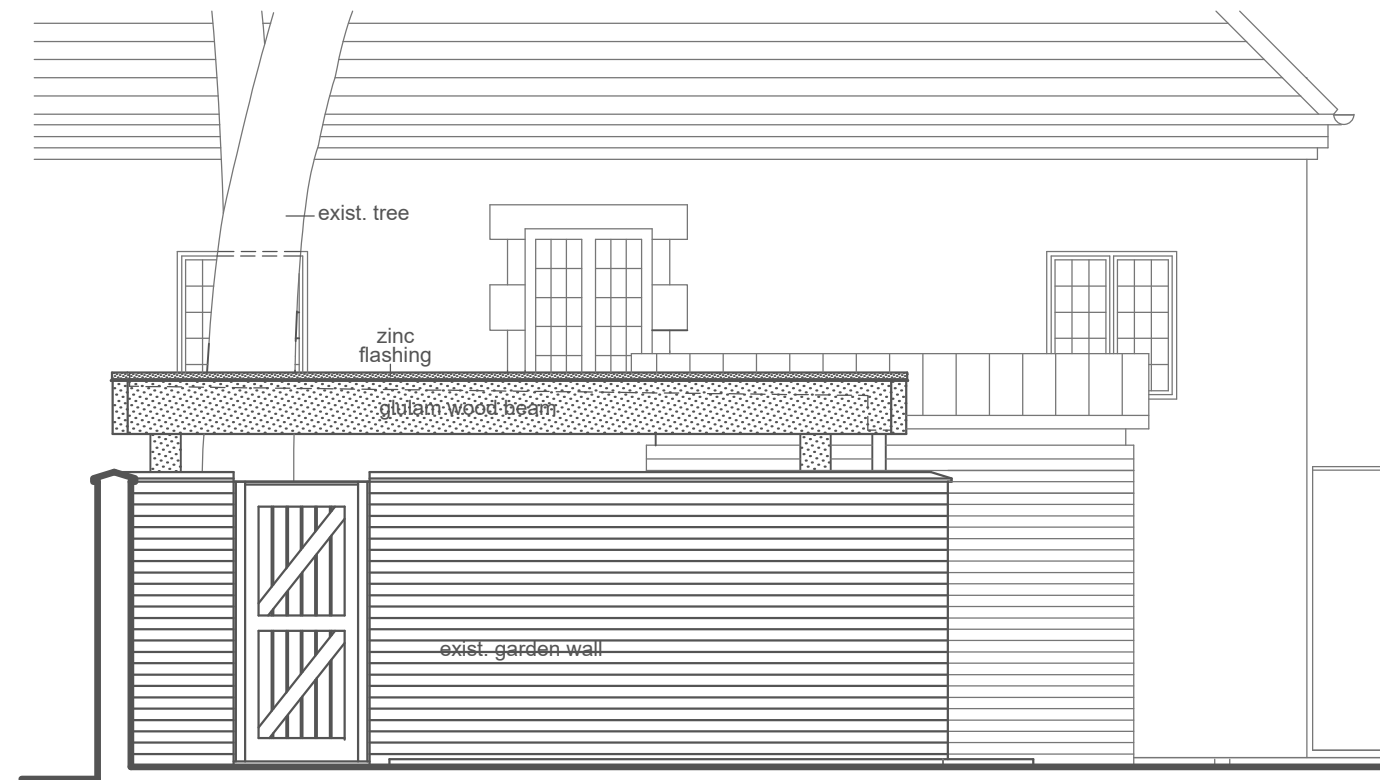


Elevation South - Garden

NOTE:

Indicative foundation solution shown.

Final solution TBC by structural engineer following trial excavation and tree root location.

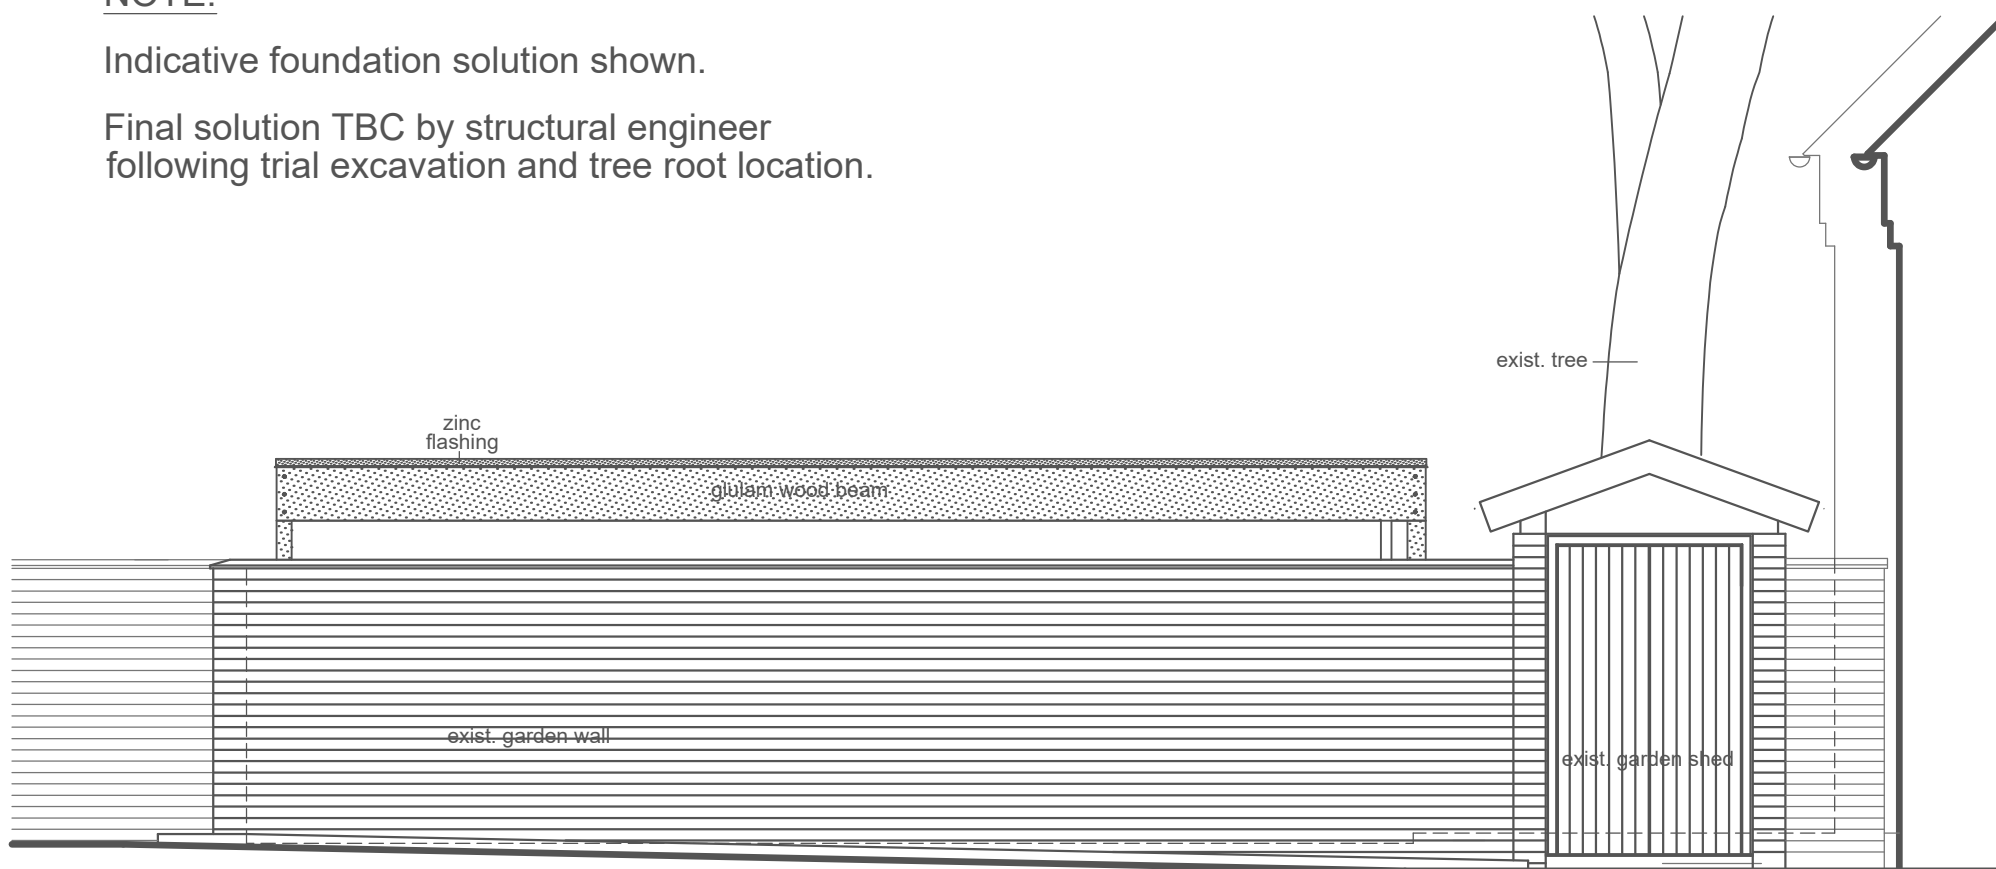

Elevation East - Garden

Covered Car Parking Specification:

- sloping long strip steel roofing - 1°
- long strip roofing - as type GreenCoat PLX Pro BT colour, anthracite grey
- suitable membrane
- 22mm waterproof plywood
- 100x400mm glulam wood ring-beams
- 100x200mm glulam wood columns
- 100x200mm glulam wood main roof joists
- 60x120mm glulam secondary roof joists
- wooden columns held free at ground level by galv. steel-shoes - type TBD
- glulam wood connection details - TBD

Details:

Reference to drawing - 13

Proposal - B
Proposed New Car Parking Cover

ABBOTSFORD HOUSE - 34 Bridge Street, Kenilworth CV8 1BP - Car Parking Cover

subject	print format	scale	drw. number	rev
Car Parking Cover - Proposal B Elevations	A3	1:50	12	
	date			
	01.03.22			

Architect Maa
Gunnar Karup - 100 Carver Street, Wexler Lofts 410 - Birmingham B1 3AQ, UK
Phone : +44 (0)7801 145 186
E-mail : gkarup@idpd.co.uk