



1 Abbotsford House, Kenilworth Site Location Plan Scale 1:500

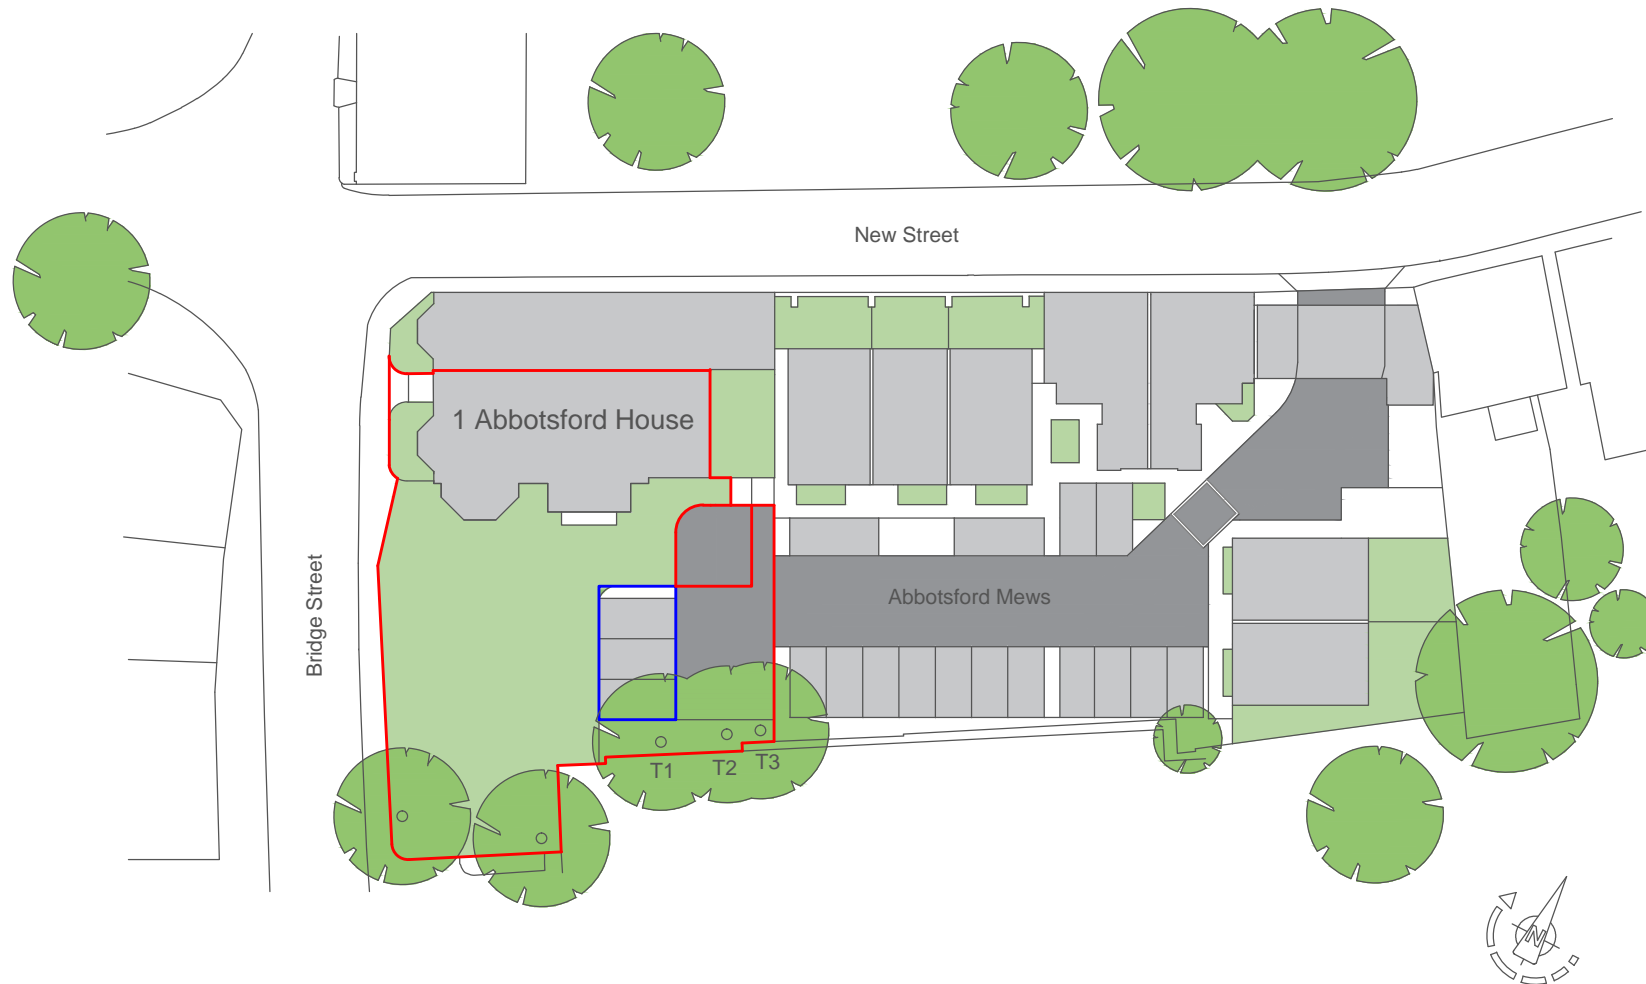

Key:

- Car Park Area
- Property Boundary

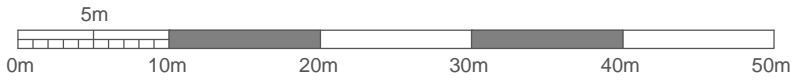

1 Abbotsford House, Bridge Street, Kenilworth CV8 1BP

subject	print format	scale	dwg number	rev
Site Location Plan	A4	1:500	SP.01	C
Architect Maa Gunnar Karup - 100 Carver Street, Wexler Lofts 410 - Birmingham B1 3AQ, UK	date	11.11.21	Phone: +44(0)7801 145 186	E-mail: gkarup@idpd.co.uk