



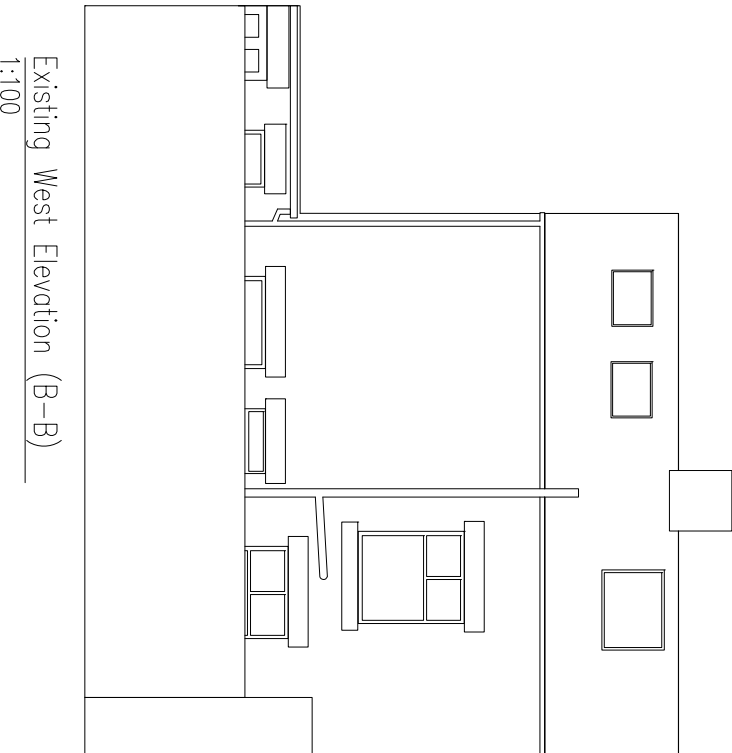

Existing North Elevation inside yard
1:100

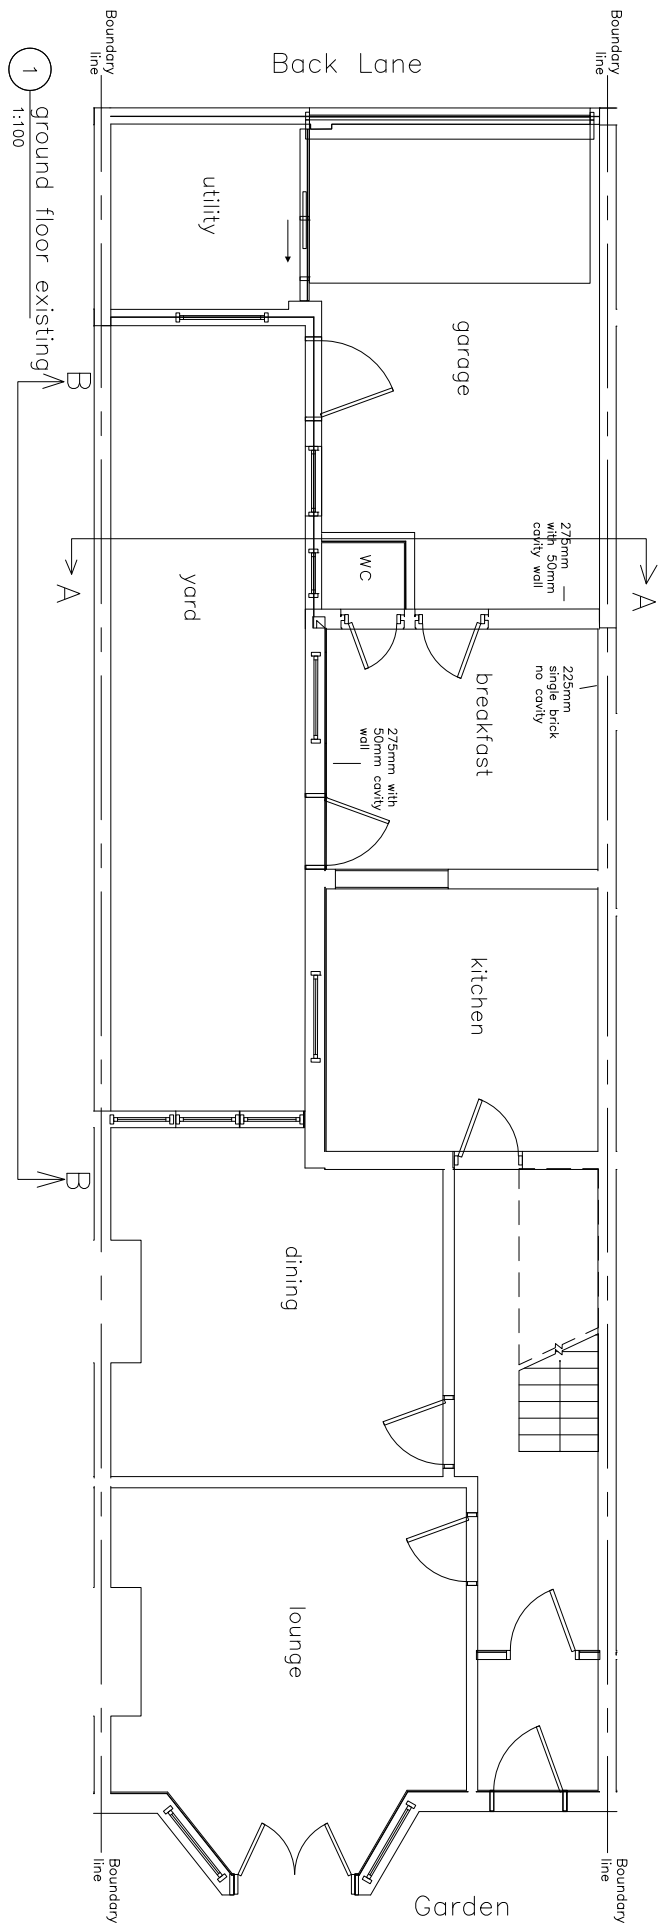

Existing West Elevation (B-B)
1:100

CONSERVATORY
12 Kensington Gardens Ferryhill DL17 8LU