



Proposed North Elevation (A-A)  
1:100

Proposed Ground Floor Plan  
1:100

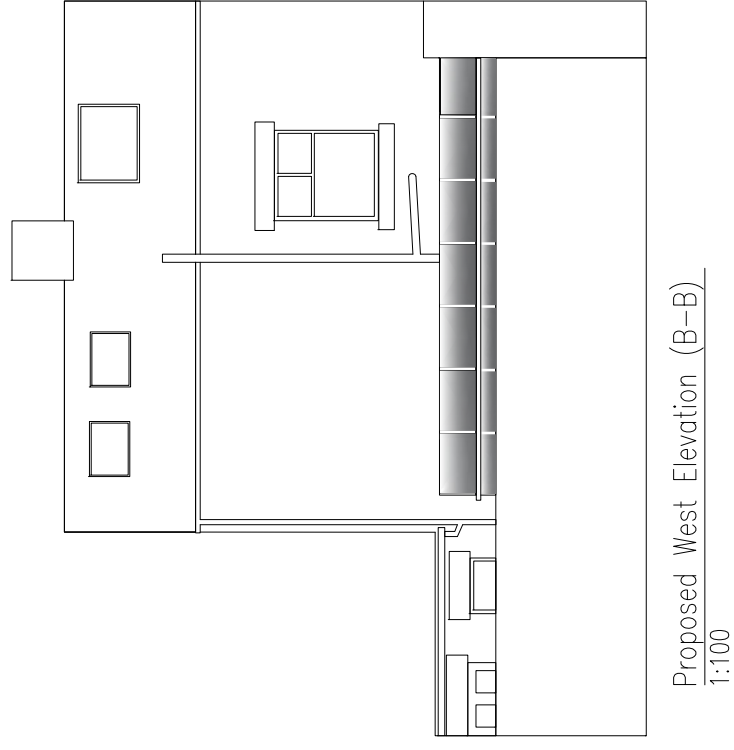

Proposed West Elevation (B-B)  
1:100

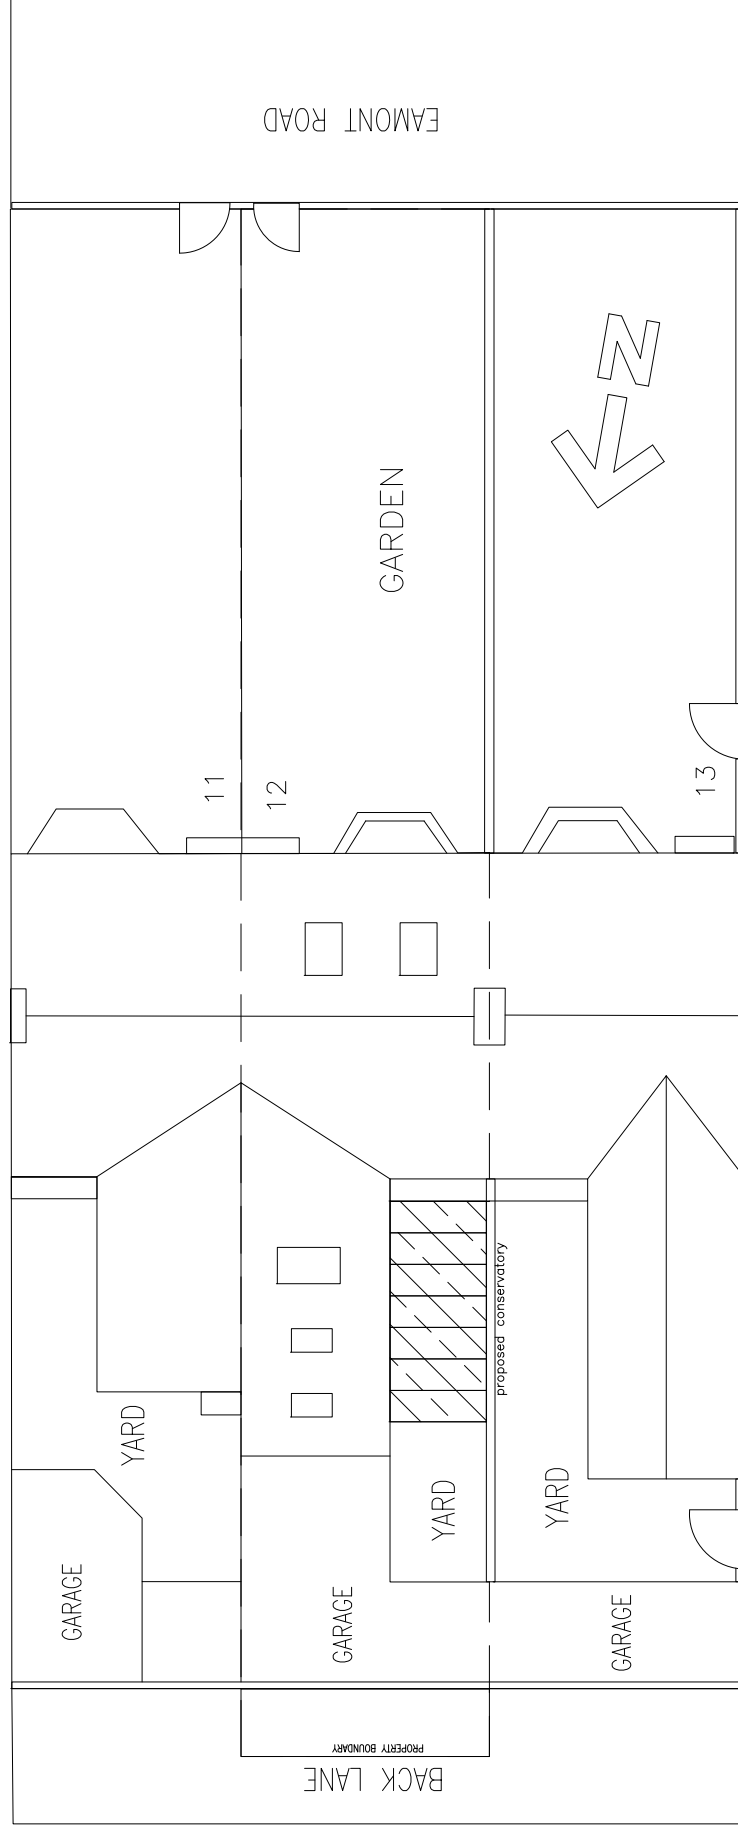

Proposed Site Plan (including 11 & 13 HPN)  
1:200

<b>CONSERVATORY</b>	
Lean-to infill conservatory to enclosed rear yard	
12 Kensington Gardens Ferryhill DL17 8LU	
ATKINSON	
03.2022	ver 1:03