





18 CRAIGS WAY,
 THIRSK, NORTH YORKSHIRE
 YO7 1UD.
 M: 07917031843
 L: 01845 574087
 info@kdwarchitecture.co.uk
 www.kdwarchitecture.co.uk

SITE LOCATION PLAN

1:1250 @ A4
 LICENSE 100061542

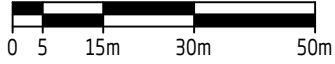

Halliked View

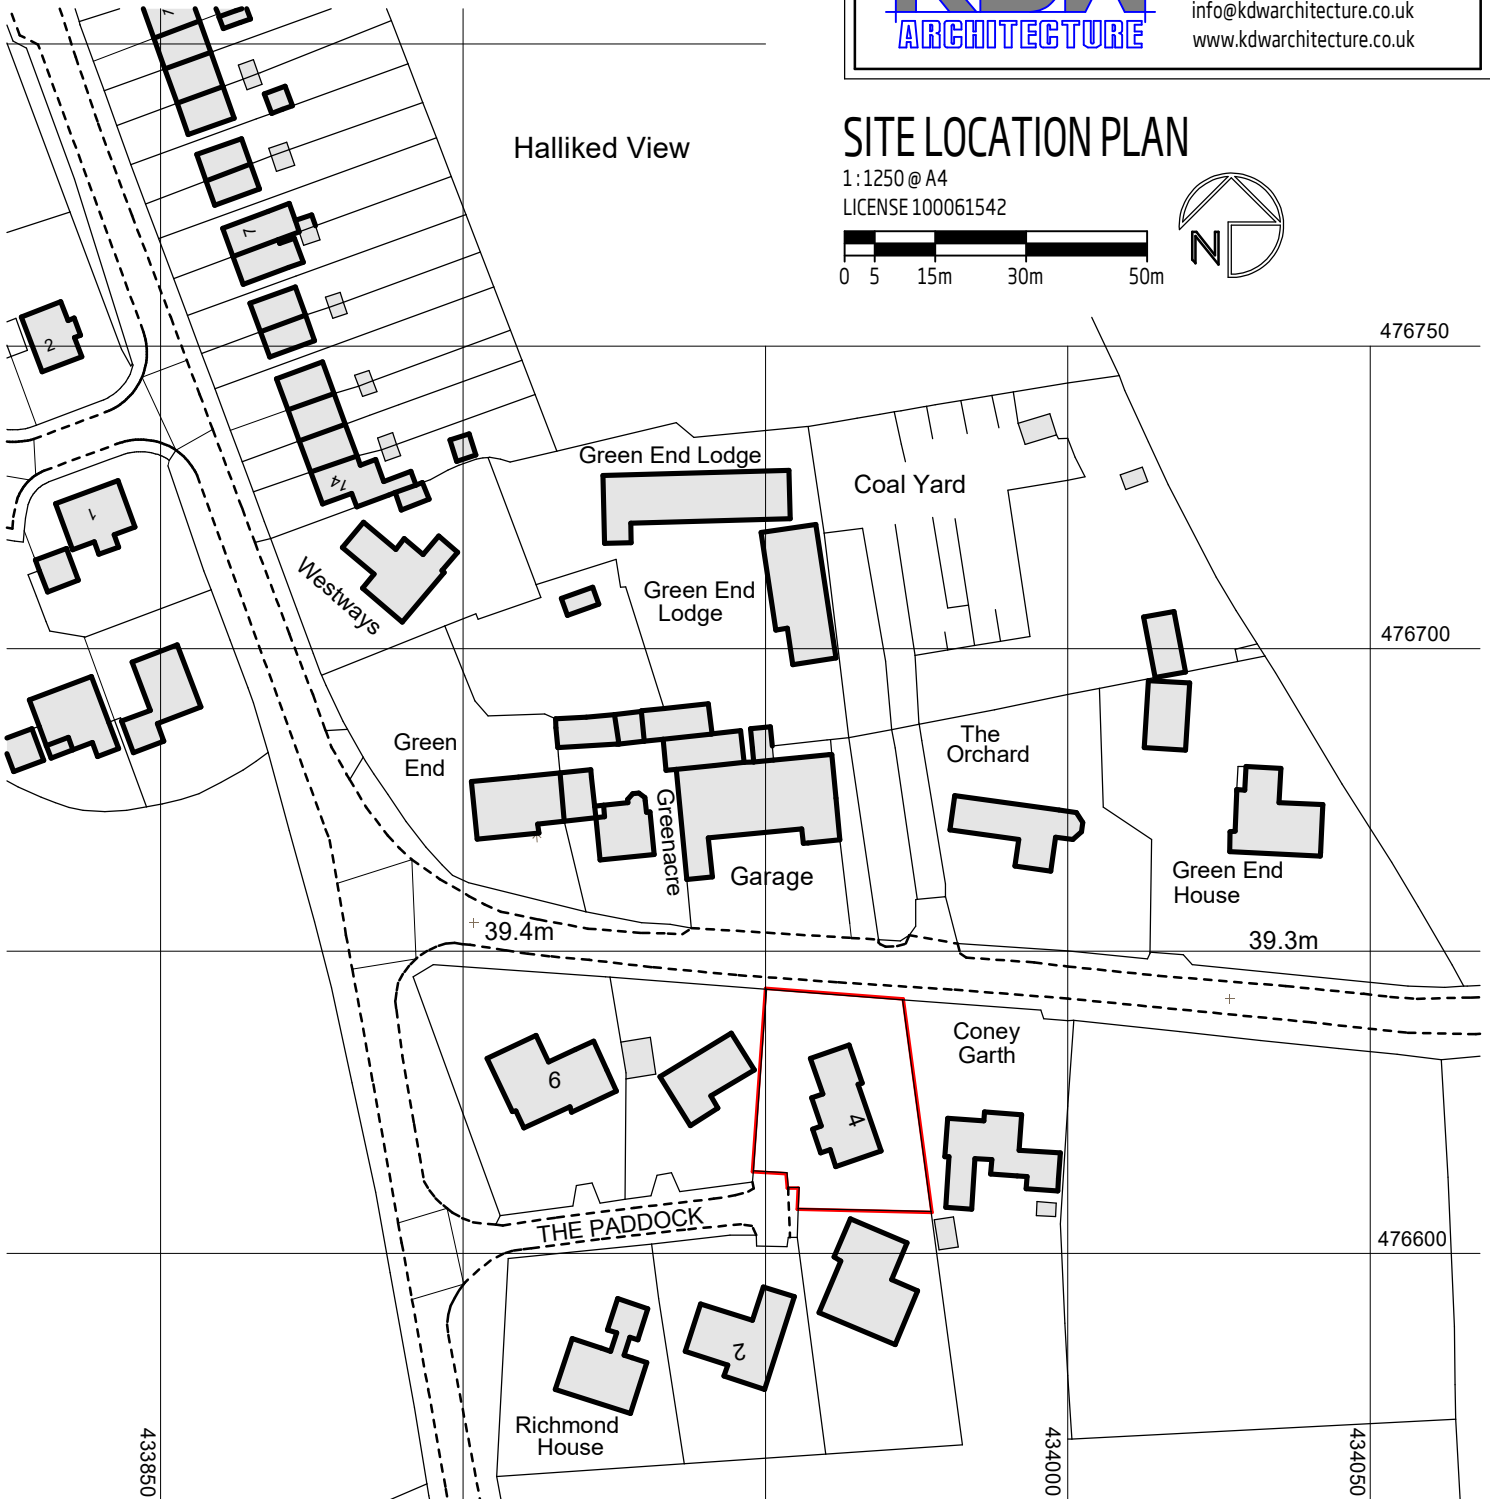

CLIENT:
MR & MRS CASSIDY.

PROJECT:
**PROPOSED ALTERATIONS & EXTENSIONS TO
 4 THE PADDOCK, MELMERBY, RIPON,
 NORTH YORKSHIRE, HG4 5HW.**

DRAWING TITLE:
SITE LOCATION PLAN.

| | | | |
|------|--------------|-----|-------|
| REV: | DESCRIPTION: | BY: | DATE: |
|------|--------------|-----|-------|

STATUS:
PLANNING & BUILDING NOTICE.

| | | | |
|-----------------------|---------------------|------------------|--------------------|
| SCALE @ A4: 1:1250 | DATE: 10/11/2021 | DRAWN: K.D.W. | CHECKED: K.D.W. |
| PROJECT NO: 172 | DWG NO: 172-01 | REVISION: - | |