
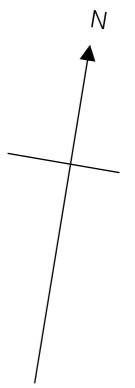


Manure Storage Building, Hampsthwaite House Farm, Greystone Plain Lane, Hampsthwaite, Harrogate HG3 2HS
Floorplan

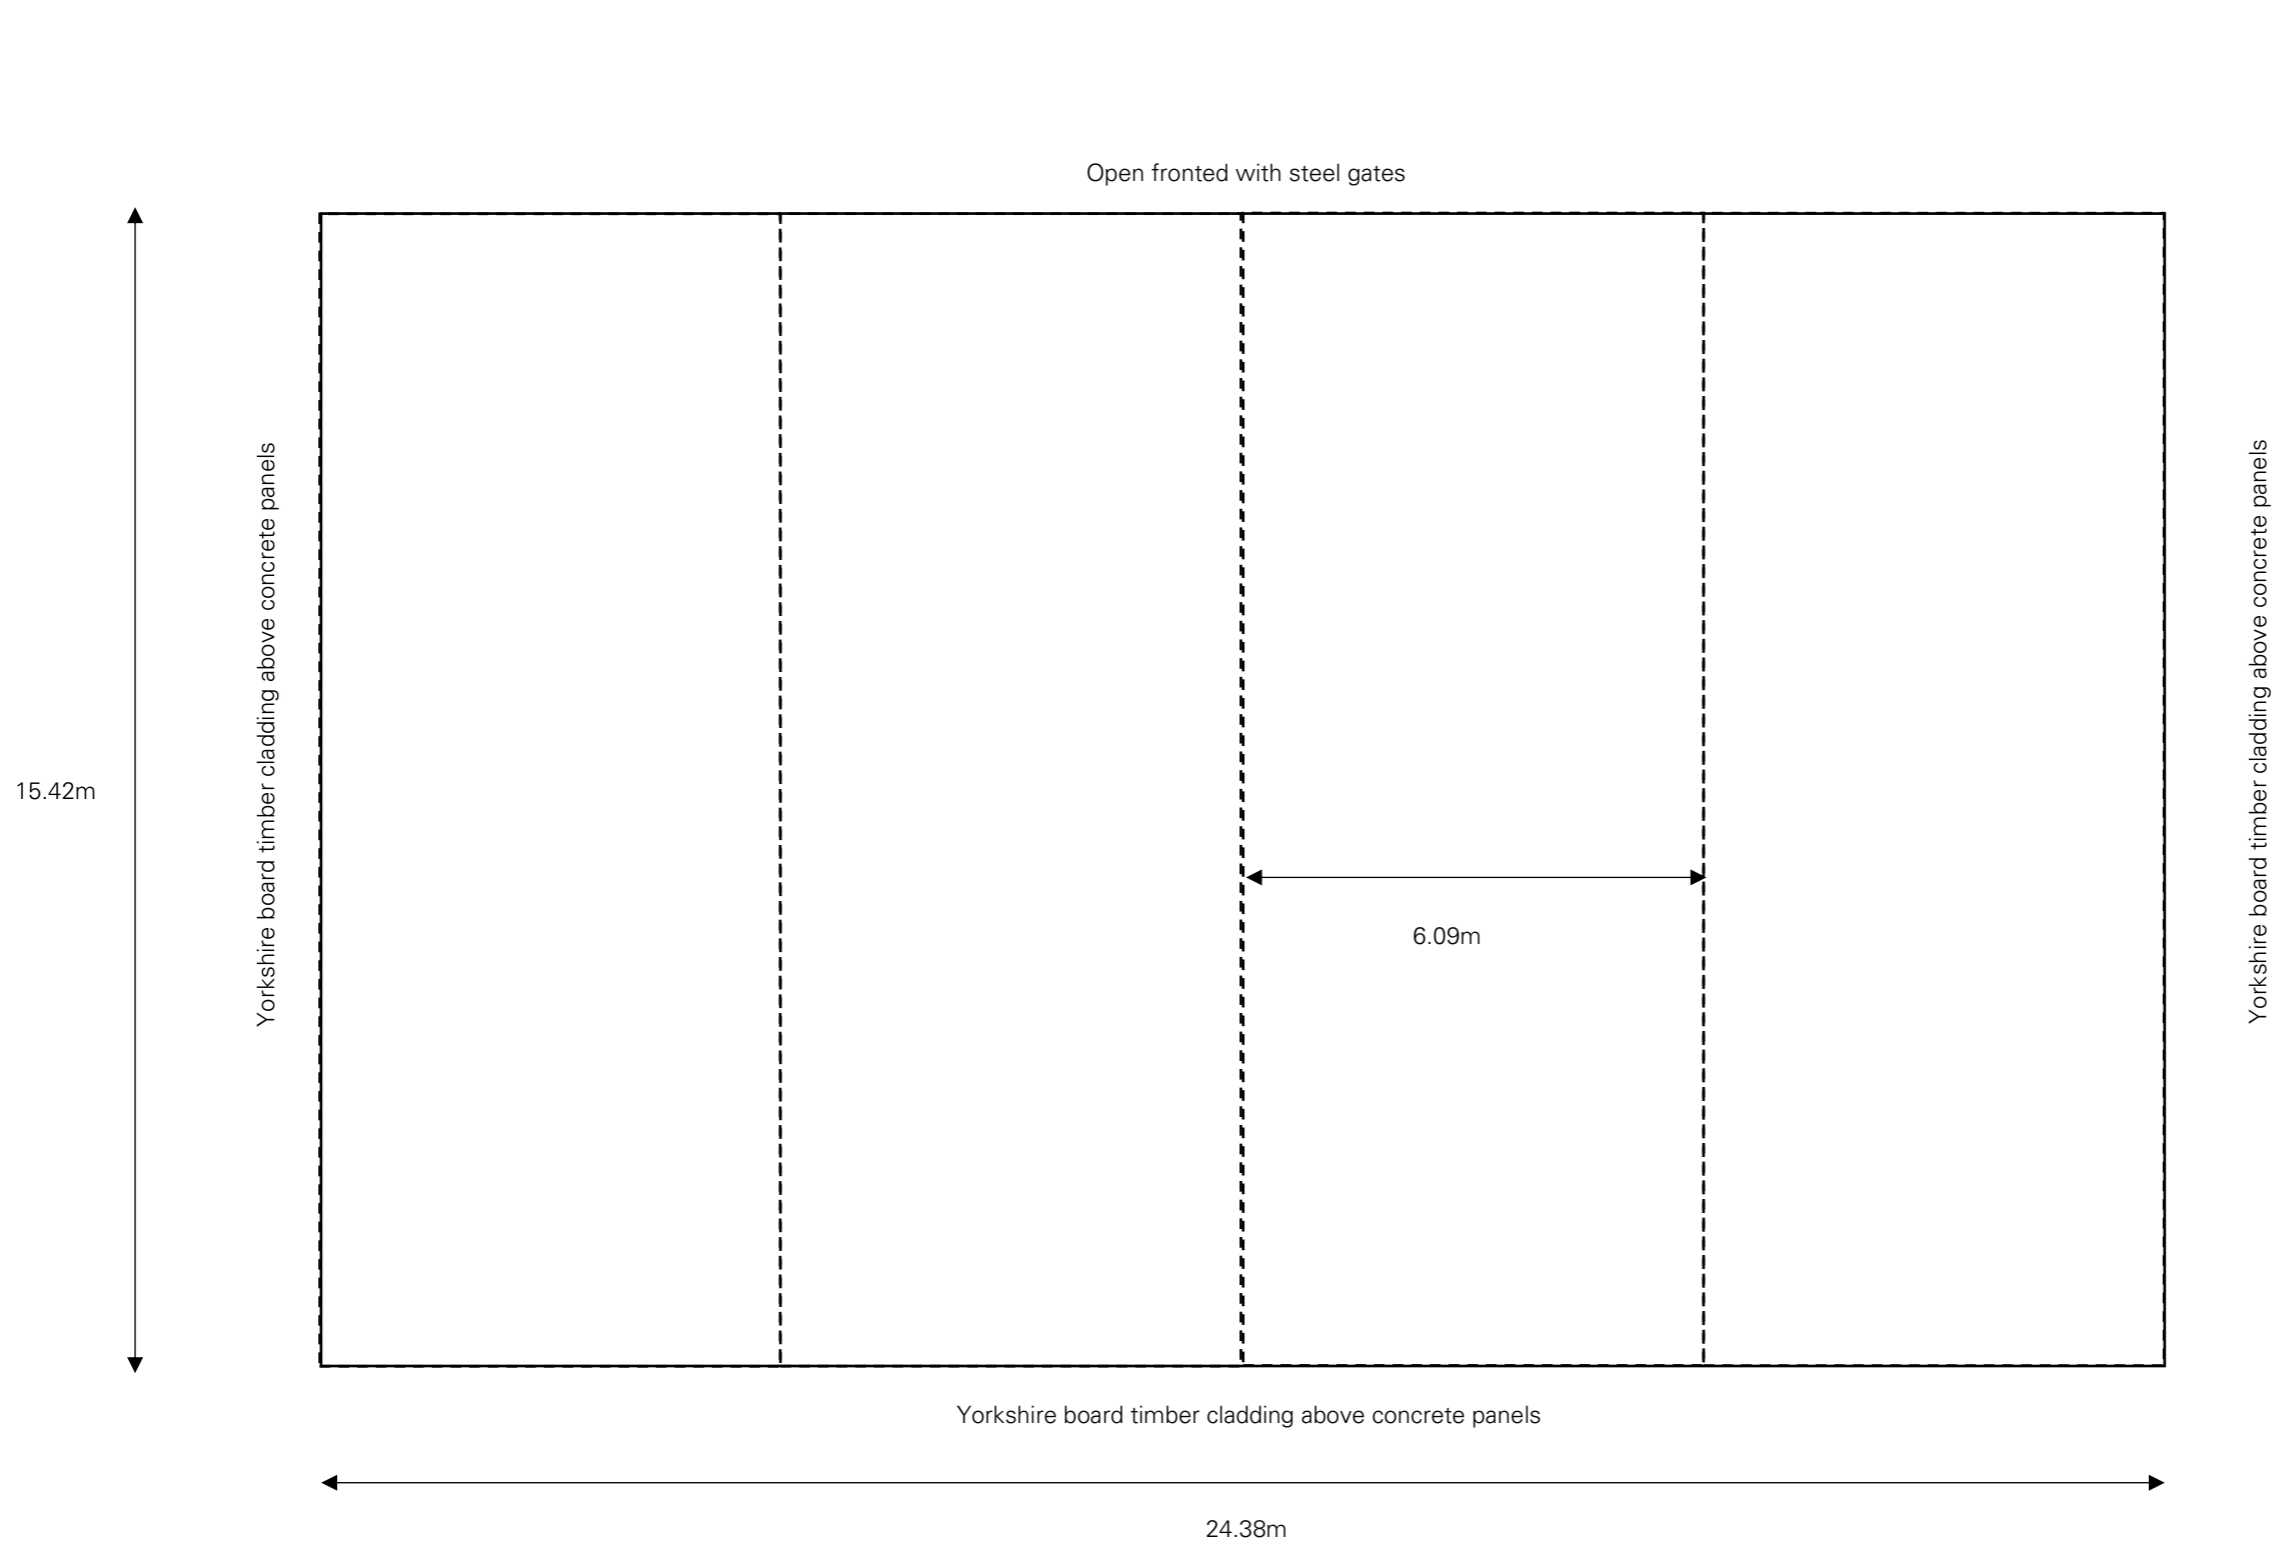

**Hardcastle
Rural Surveyors**

Drawing produced by:
Hardcastle Rural Surveyors Ltd
The Manse, Main Street
Kirkby Malzeard, Ripon
HG4 3RS
01765 658525
info@hardcastlerural.co.uk

Client: AM & SA Binns & Sons
Ref: HRS/351
Title: Manure Store,
Hampsthwaite House

Date Drawn: 8/3/2022
Scale: 1:100 at A3