

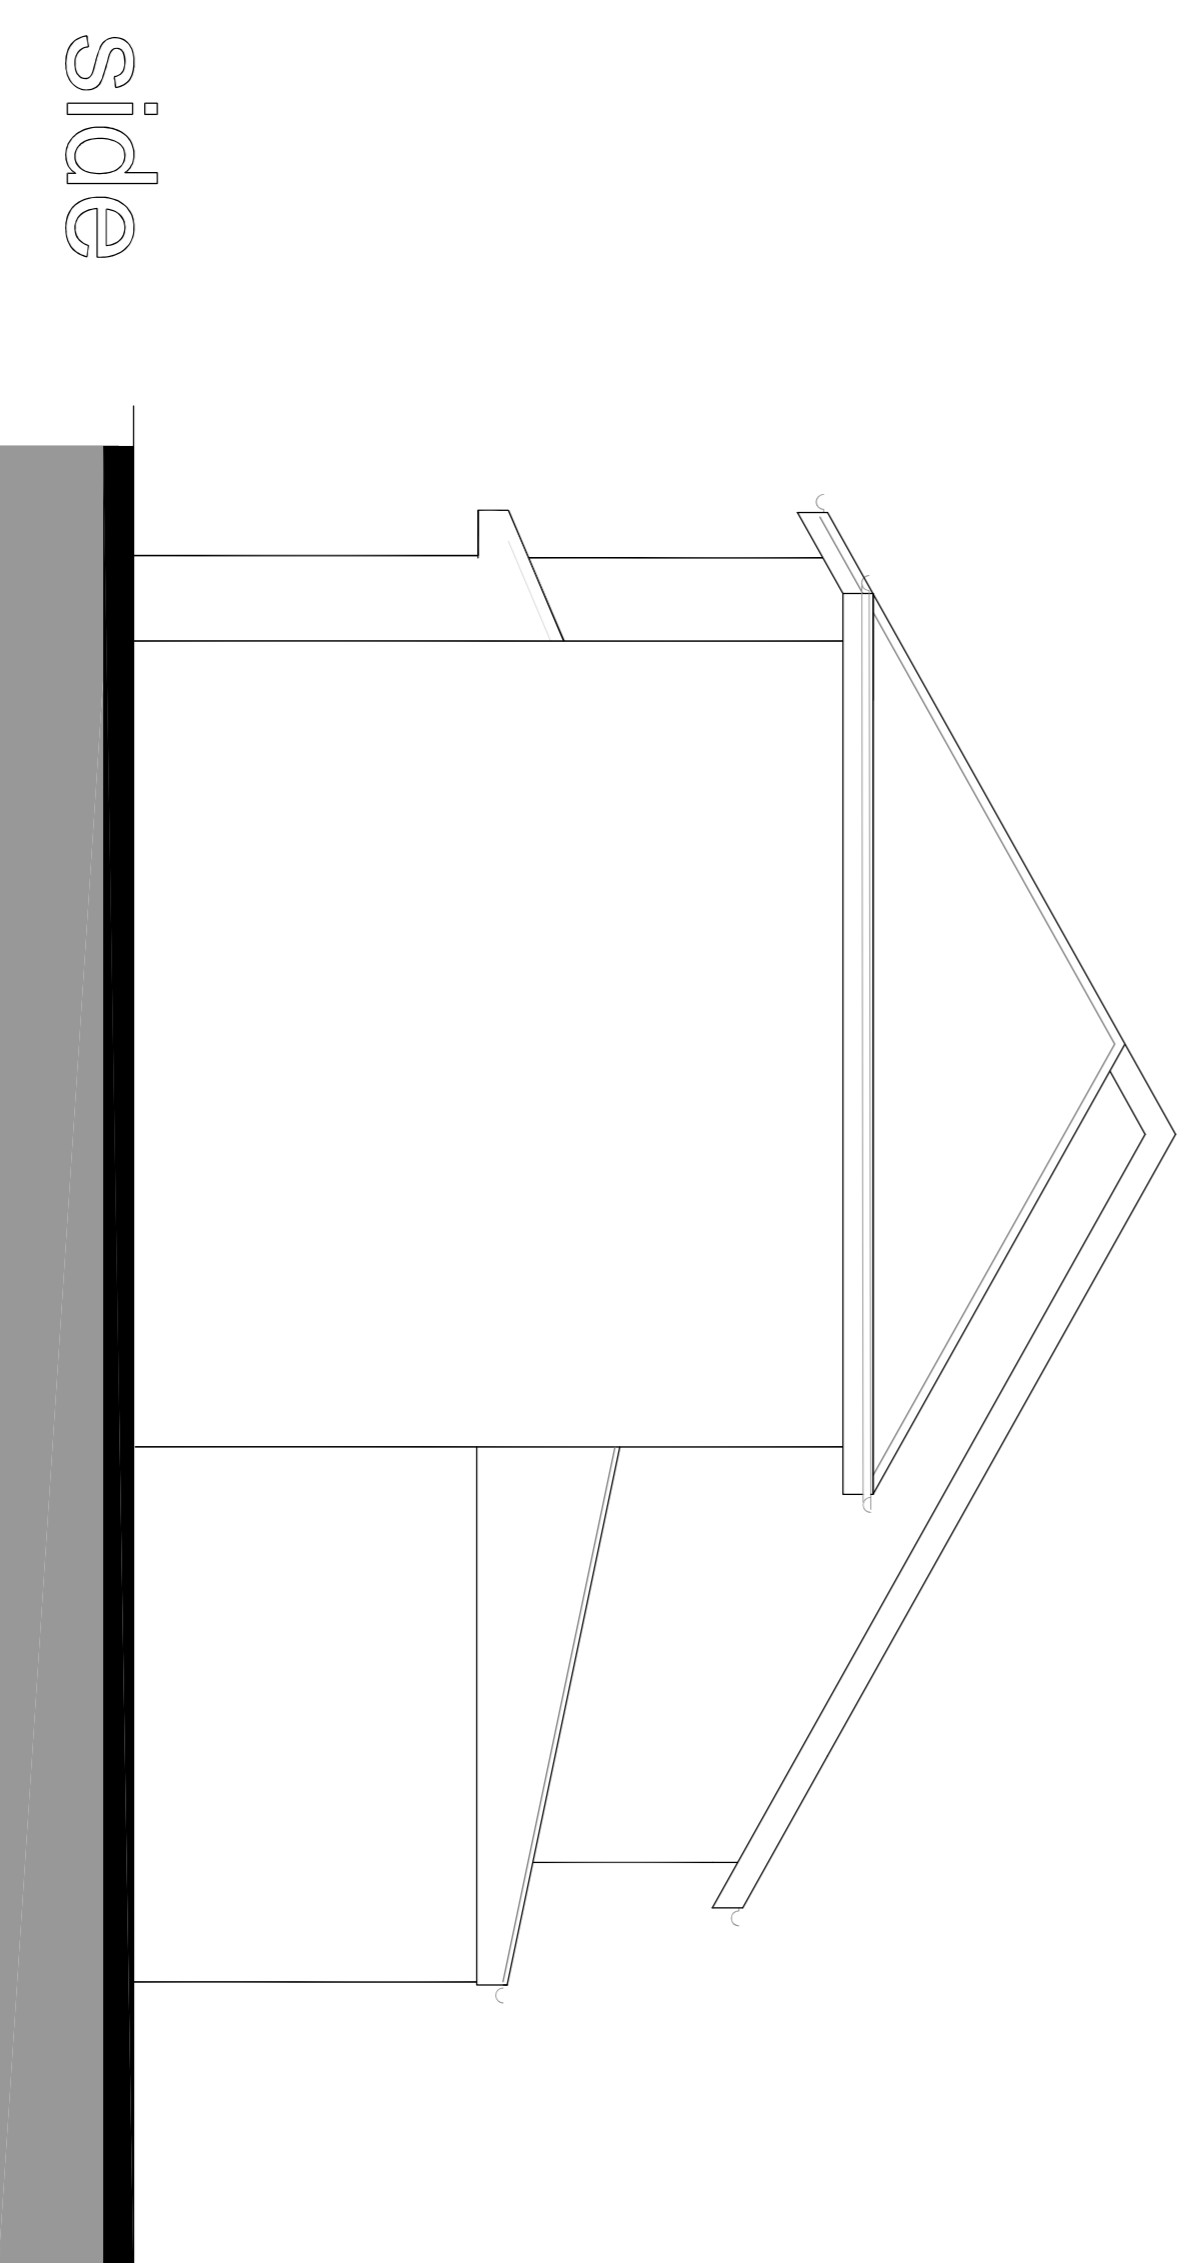


ELEVATIONS - AS EXISTING

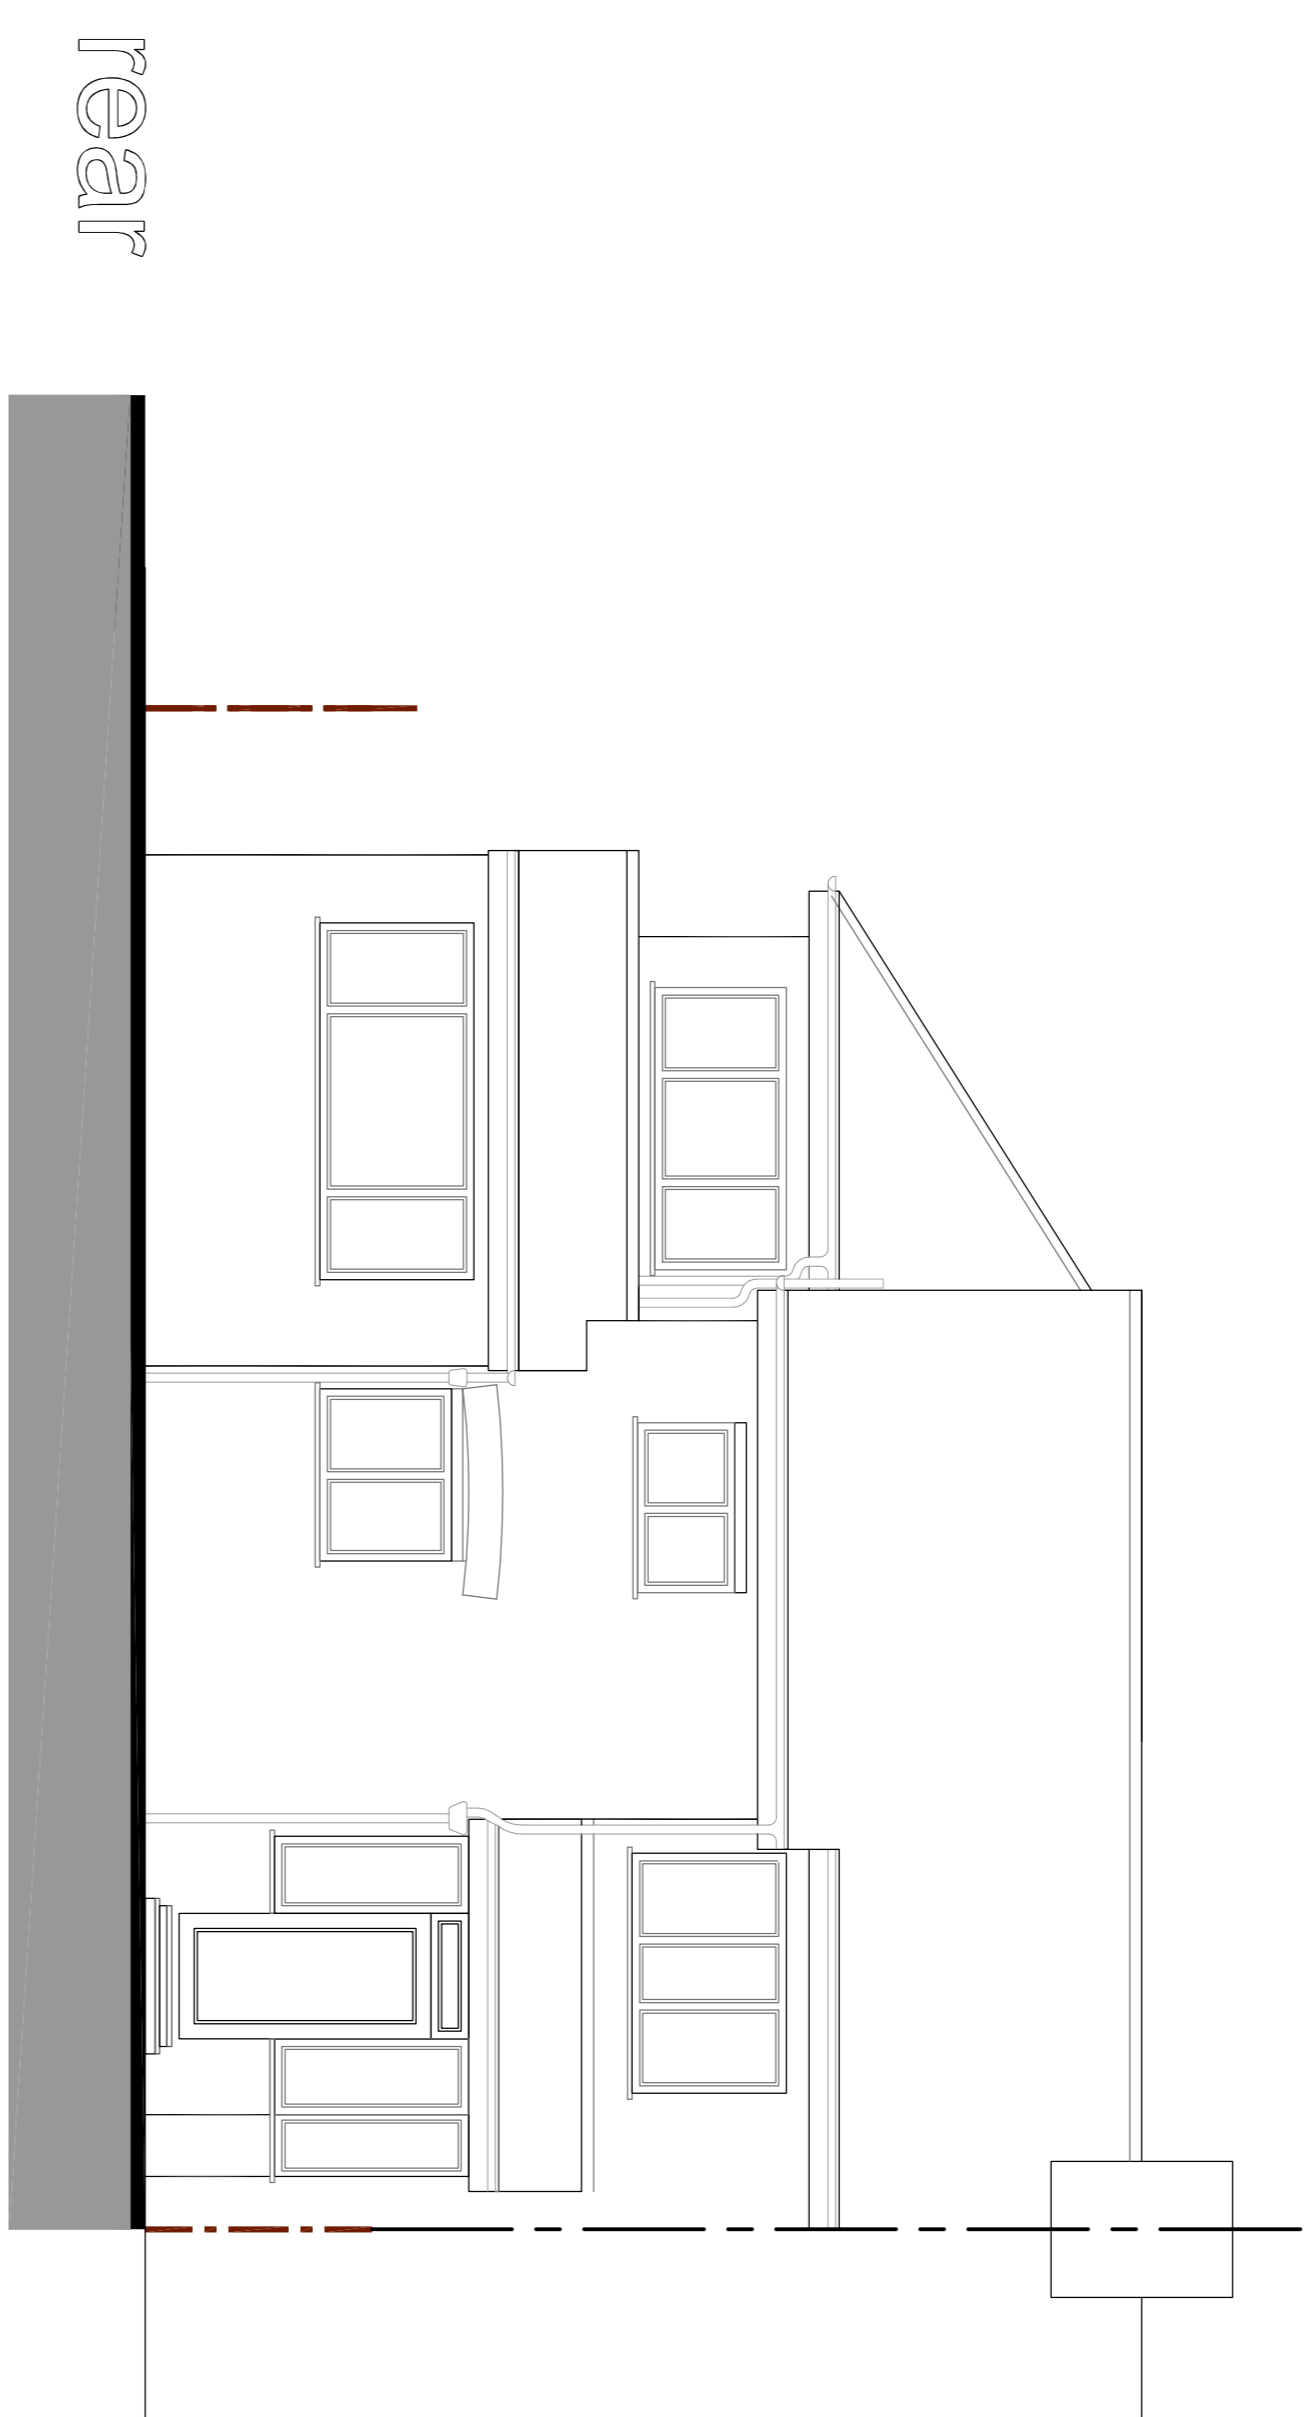

BA Property Consultants Ltd.
First Floor
132 Market Street
Hyde, Cheshire
SK14 1EX
tel: 0161 351 9777 fax: 0161 351 9866
web: www.baproperlyconsultants.co.uk

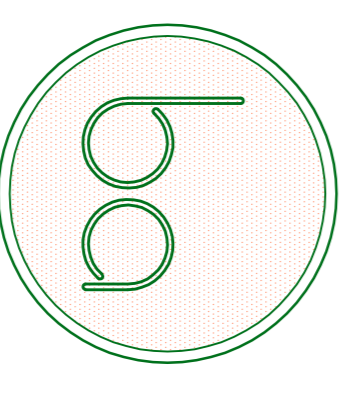

site
87 SWANN LANE
CHEADLE HULME STOCKPORT SK8 7HU
FOR JAMES CORDINGLEY ESQ

project
SINGLE STOREY EXTENSION TO THE REAR

date	rev.	scale	drawing ref.
FEB22		1to50 on A1 1to100 on A3	21:285/03