



ALL DIMENSIONS IN MILLIMETERS - UNLESS OTHERWISE STATED

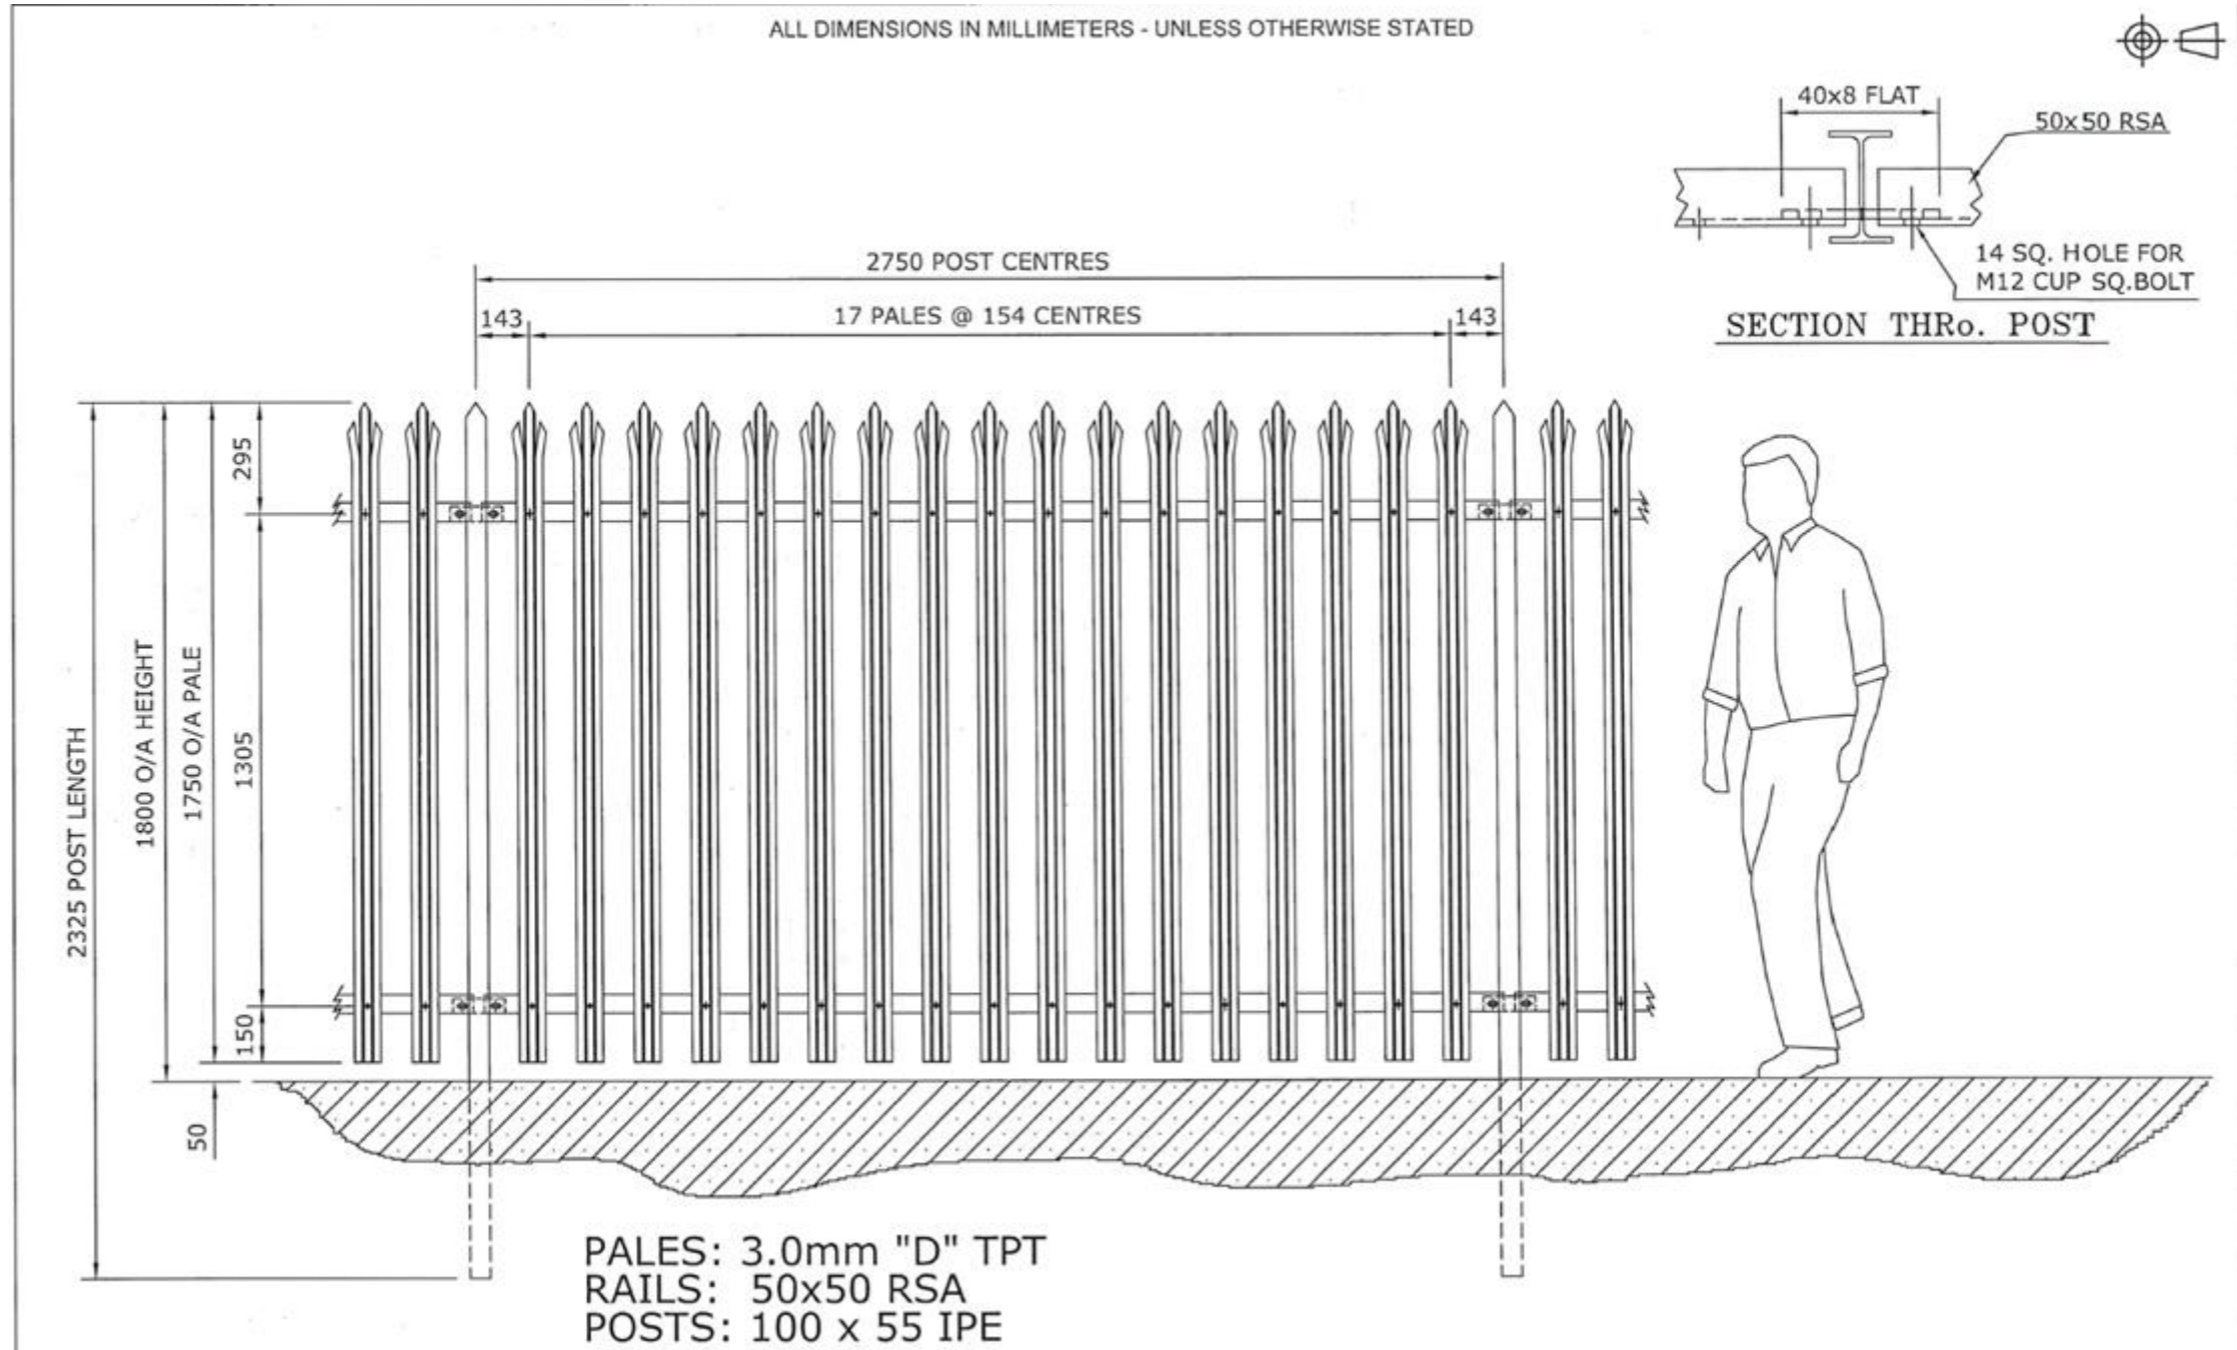

SCALE 1:20 @ A3

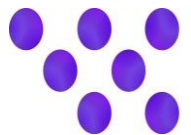

VXFIBER

Shelton New Road
Stoke on Trent
ST4 7AB

TITLE:



Inset Title Here

DEPARTMENT:


Inset Department Here

Drawing
Number

Insert Drawing number Here

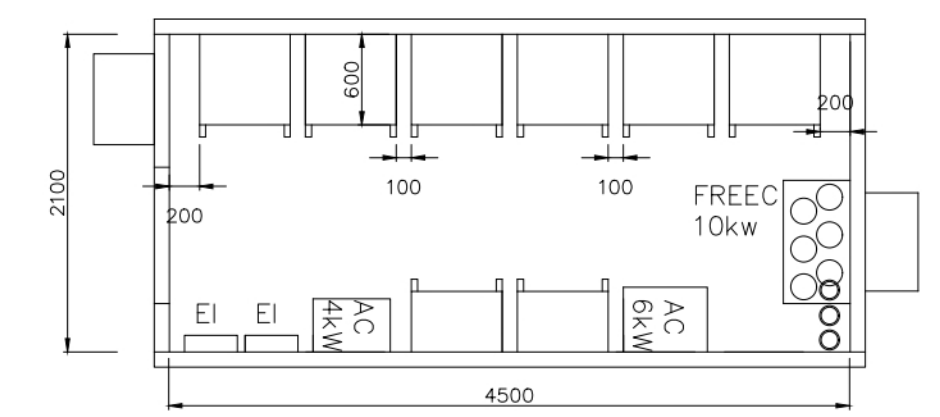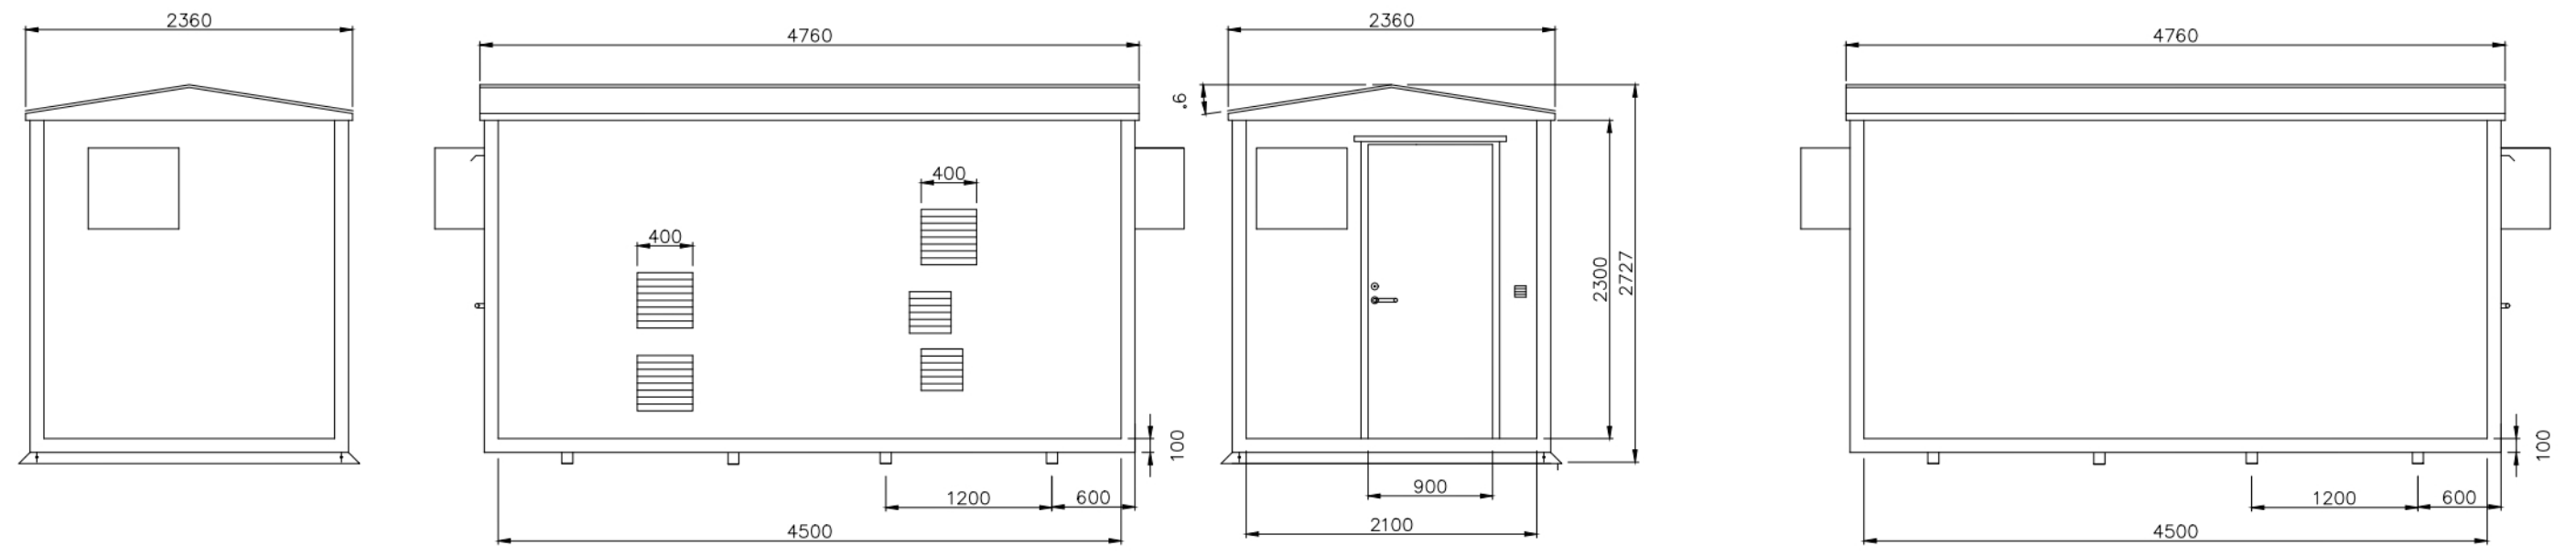

SCALE 1:20 @ A3





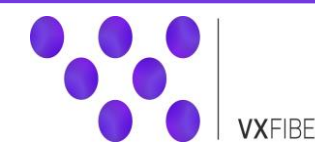


Shelton New Road
Stoke on Trent
ST4 7AB

TITLE:

DEPARTMENT:

Drawing
Number

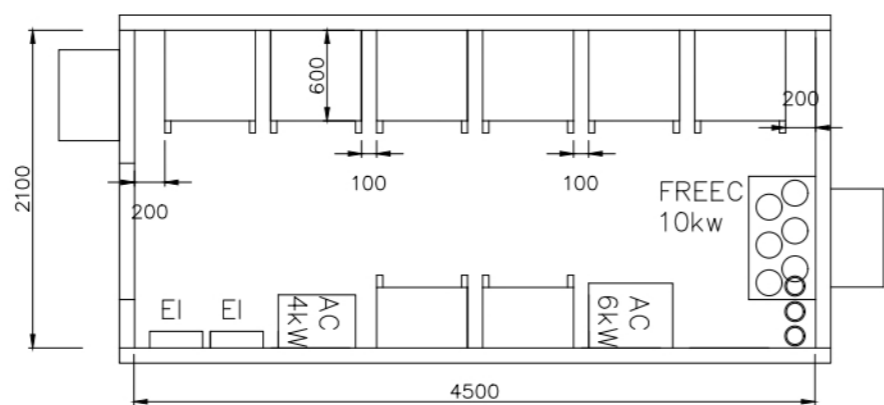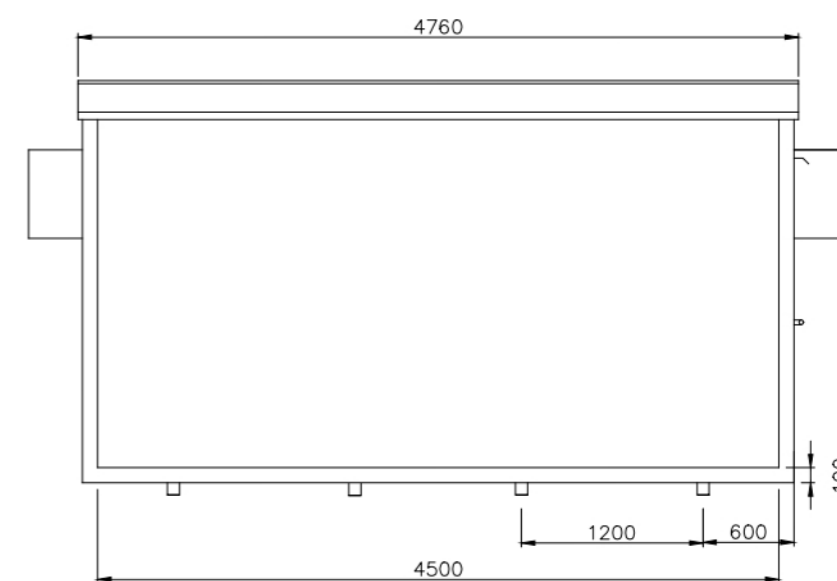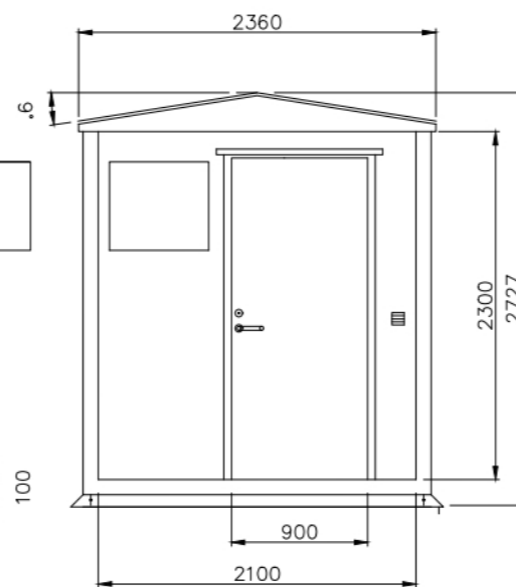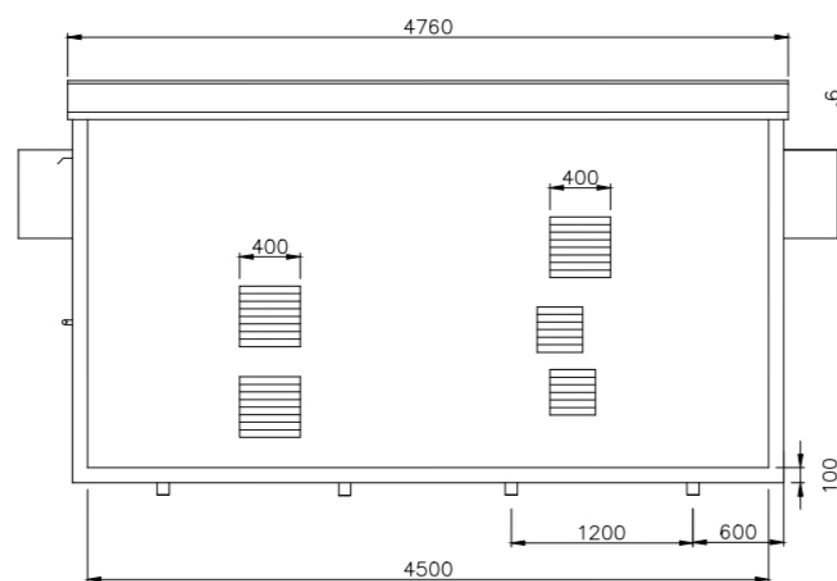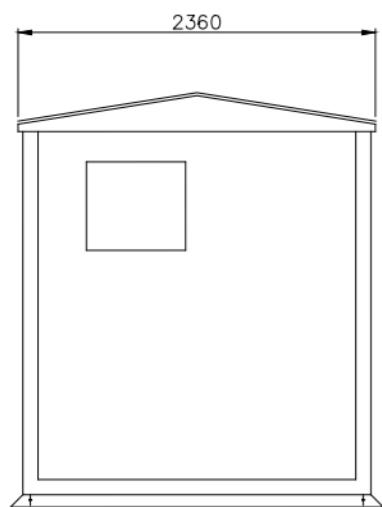

SCALE 1:50 @ A3



Shelton New Road
Stoke on Trent
ST4 7AB

TITLE:

Shelter

DEPARTMENT:

Planning & Design

Drawing
Number

001