


D.C./22/01435

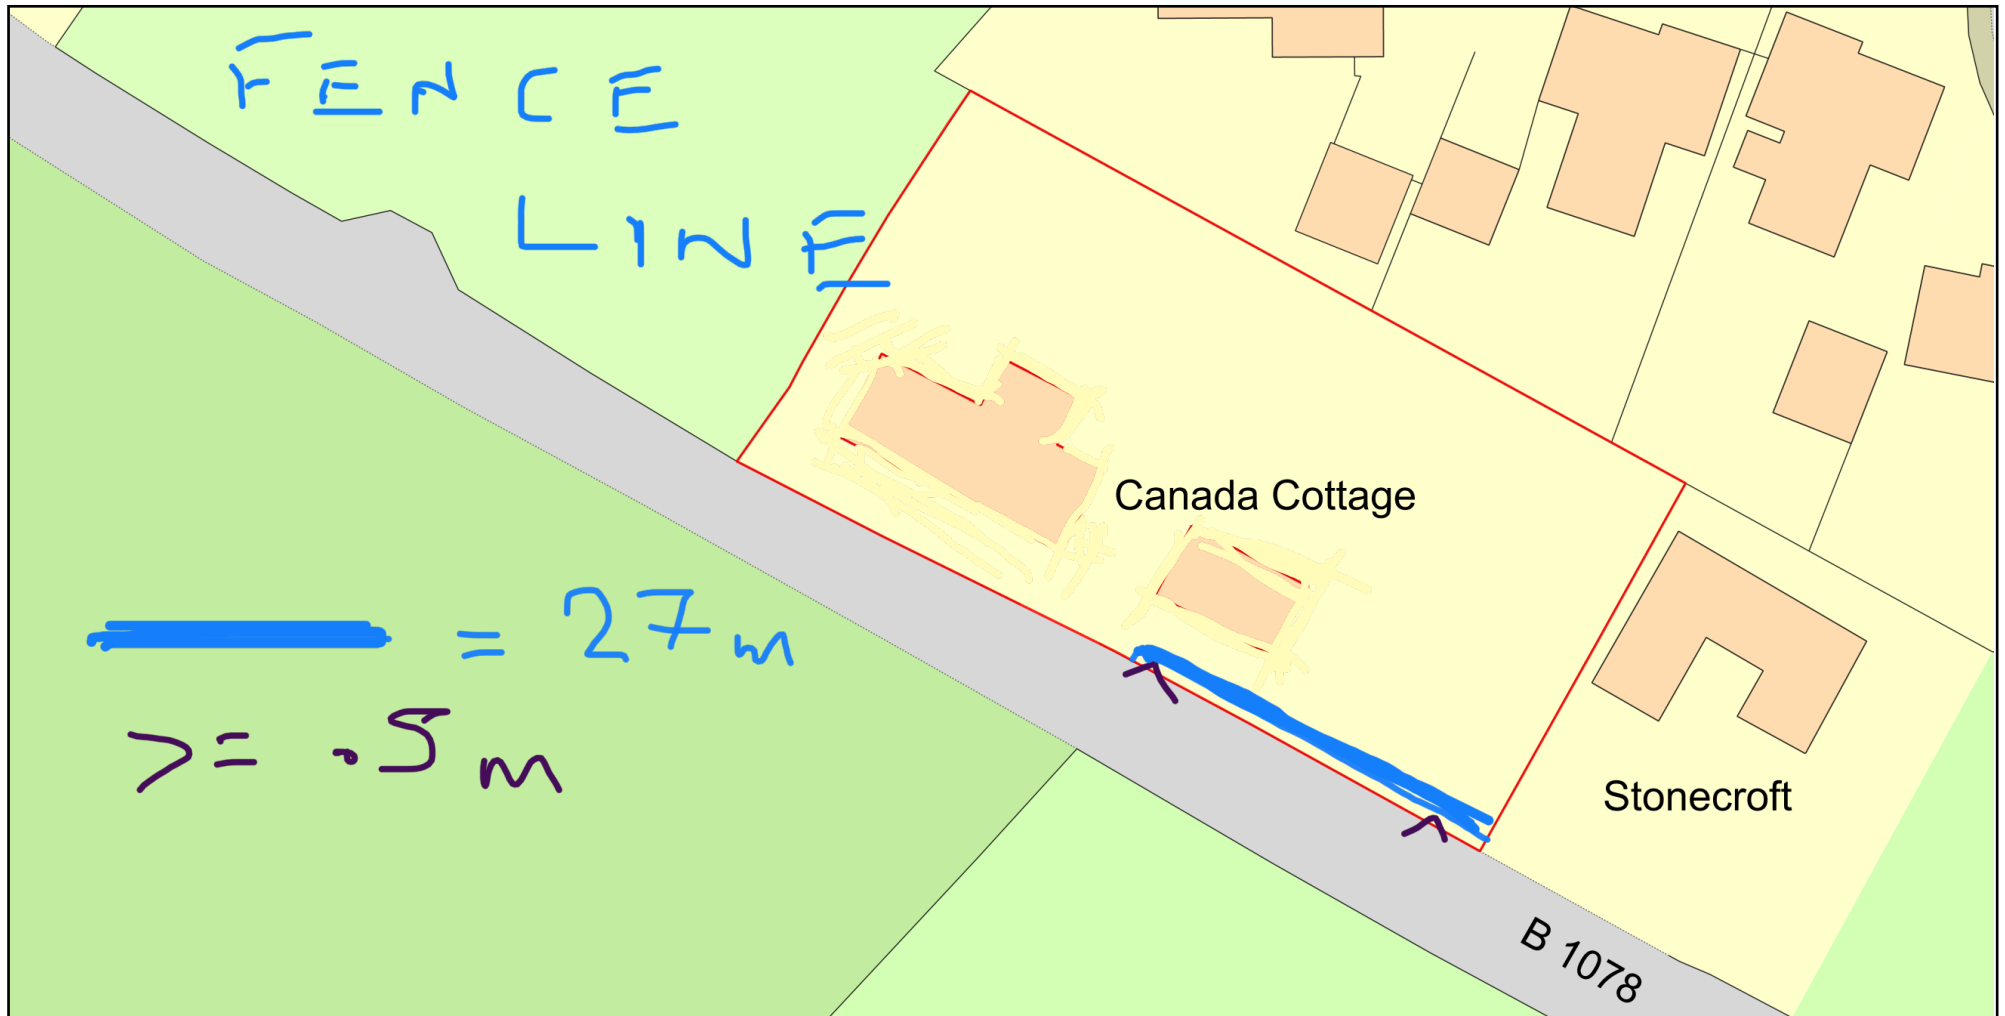

Plan Produced for: Canada Cottage Fence change

Date Produced: 17 Mar 2022

Plan Reference Number: TQRQM22076160731228

Scale: 1:500 @ A4

© Crown copyright and database rights 2021 OS 100042766