
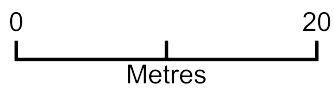


# Site Layout Plan

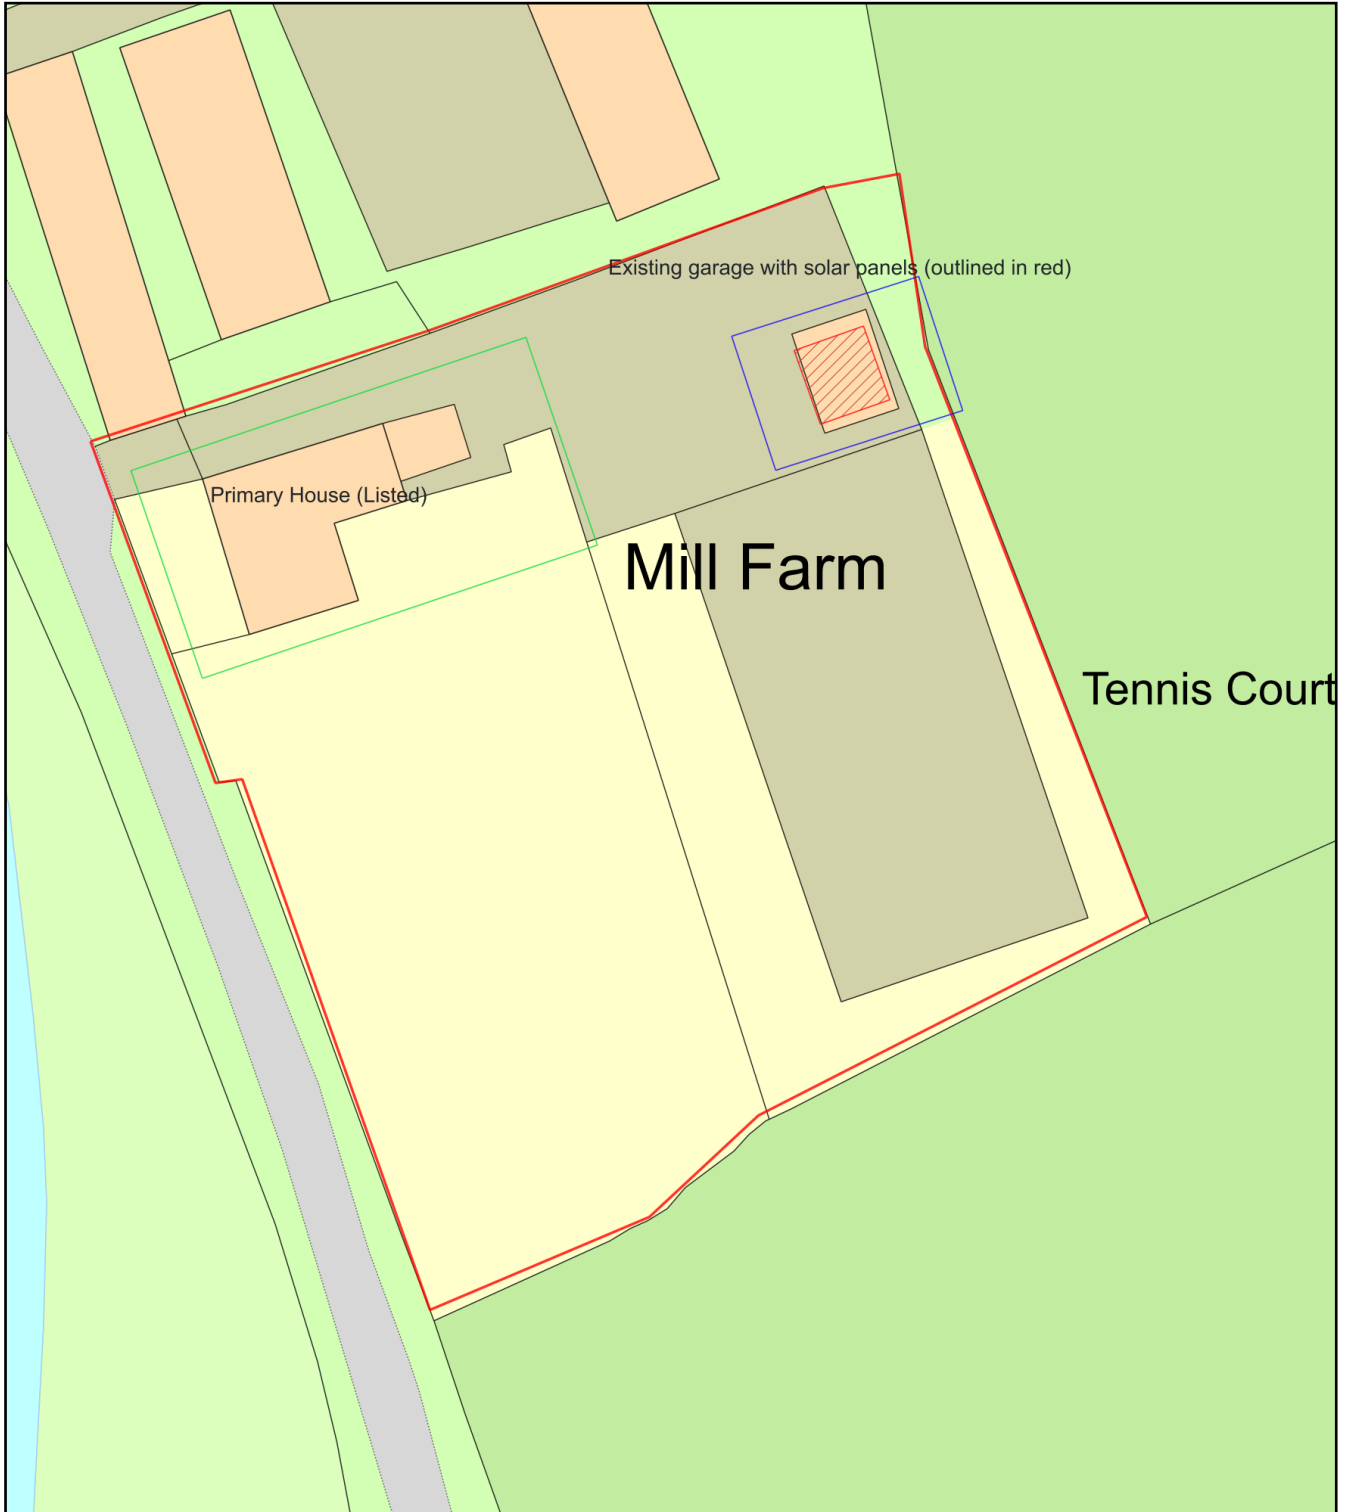

Plan Produced for: Ian Brown

Date Produced: 13 Feb 2022

Plan Reference Number: TQRQM22044111557709

Scale: 1:500 @ A4