

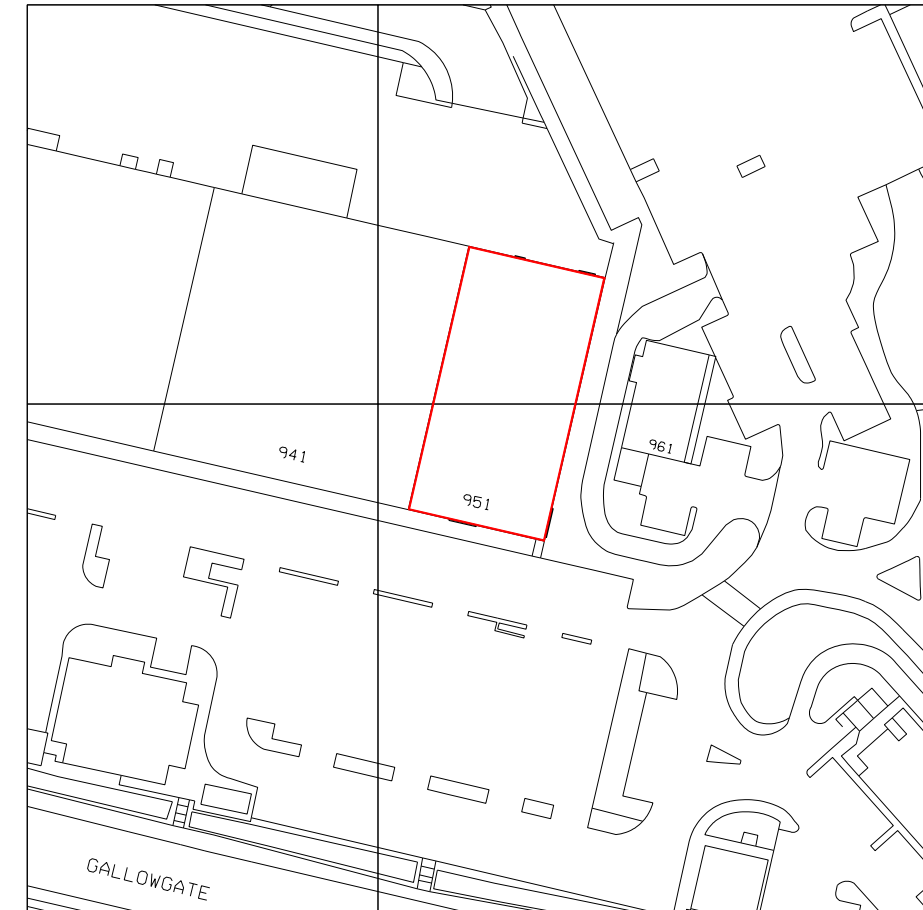



New signage A, B, C & H - refer to specialist drawings

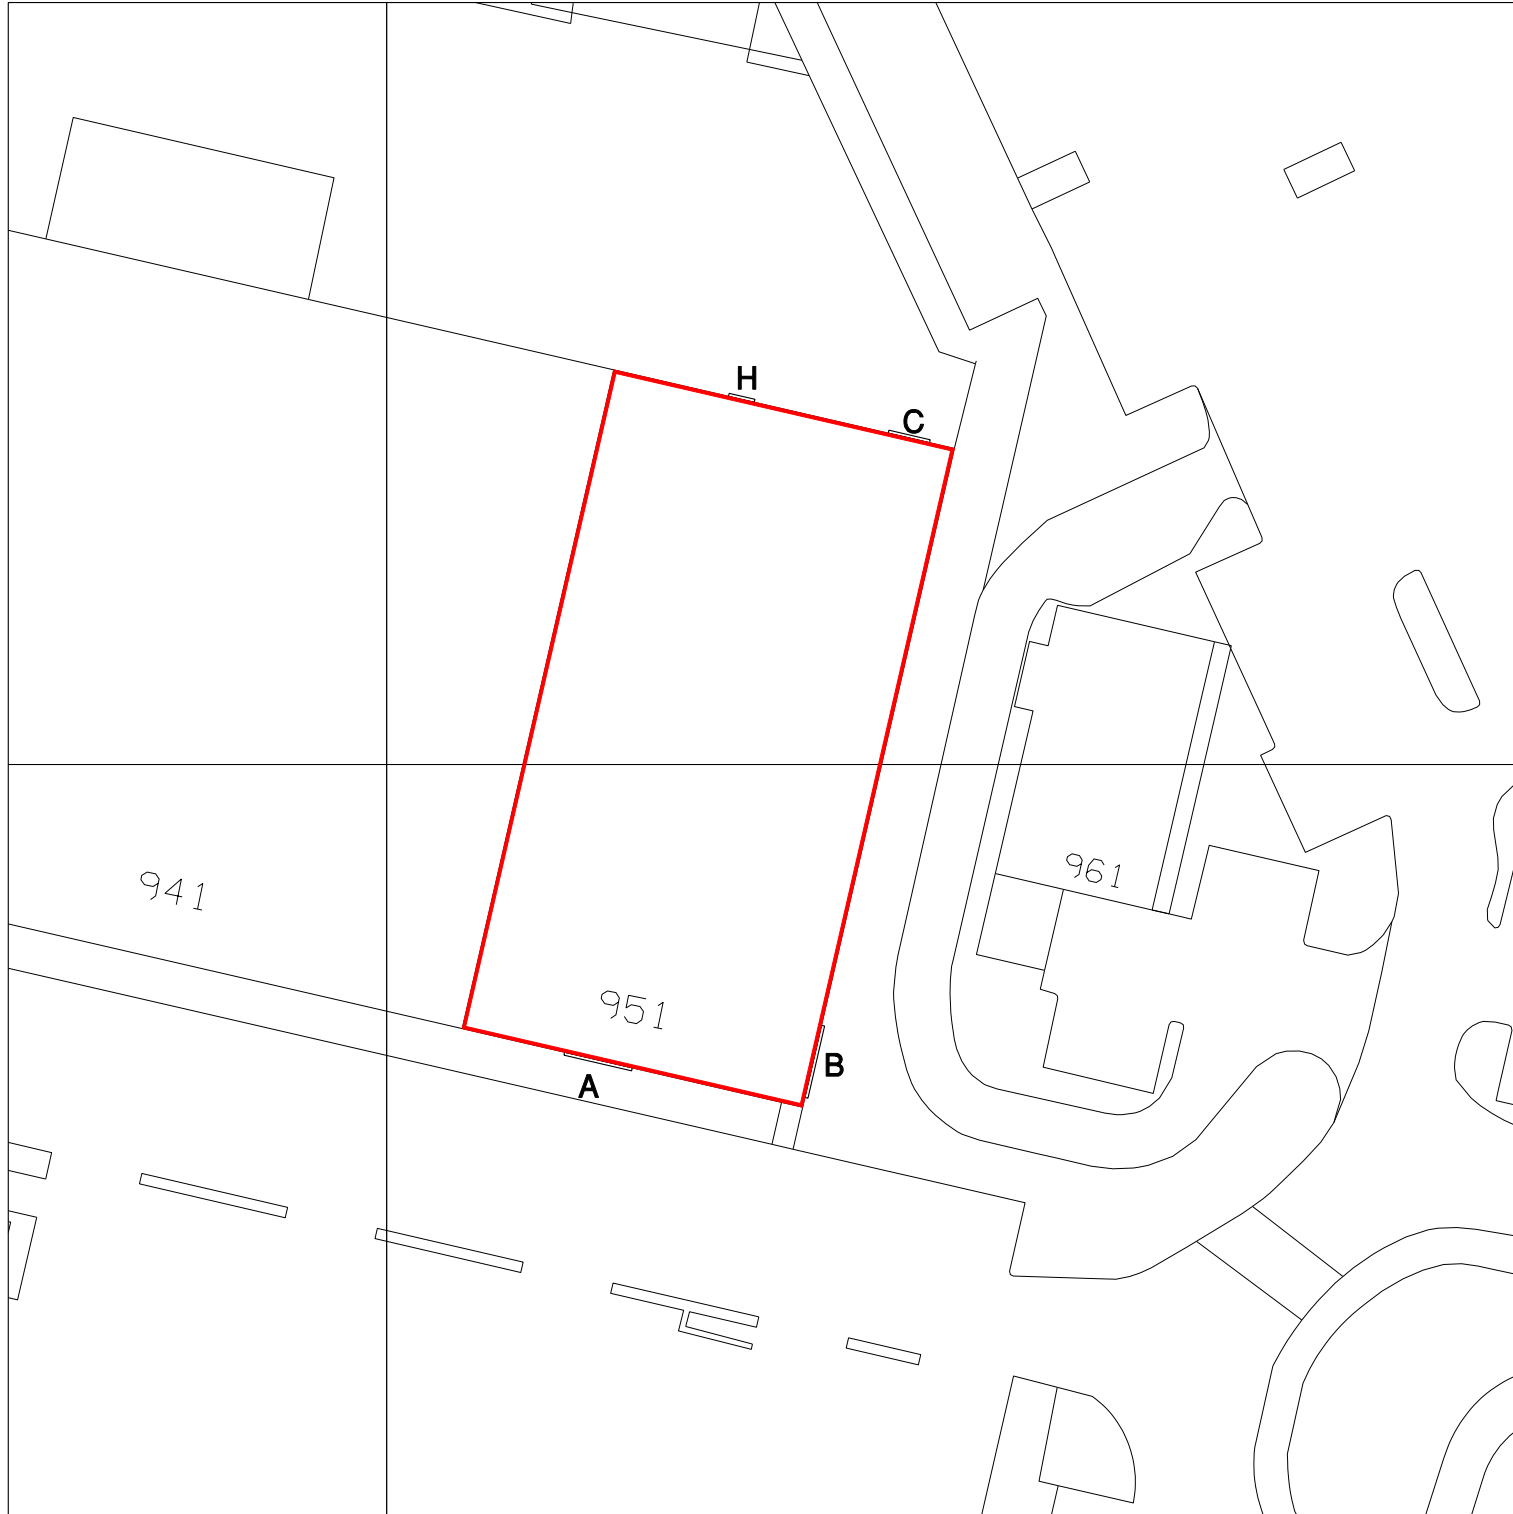

SITE LOCATION PLAN
SCALE 1:1250

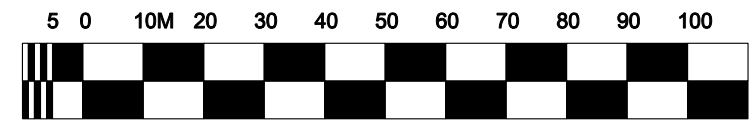

SCALE BAR 1:1250

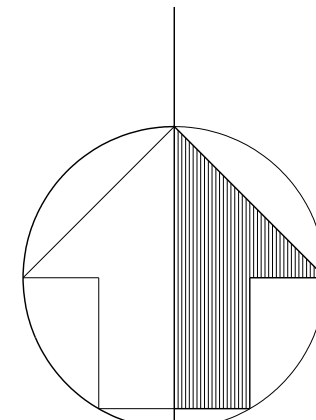

NORTH

Second Avenue
Deeside Industrial Park
Deeside
Flintshire
CH5 2NW

Tel: (0)1244 830100
Fax: (0)1244 814531

BLOCK PLAN
SCALE 1:500



SCALE BAR 1:500

Ordnance Survey, Crown Copyright @ 2022,
All Rights Reserved License No. 100035607

DWG NO.	SHEET NO.	REV.
ICE611-GLASGOW-THE FORGE-SP02		
PROJECT	STORE NO.	
GLASGOW-THE FORGE		
ADDRESS		
UNIT 5 THE FORGE RETAIL PARK, 951 GALLOWGATE, GLASGOW. G31 4BW		
TITLE		
BLOCK & SITE LOCATION PLAN - SIGNAGE		
DATE	14.03.22	SCALE 1:500/1250 @ A3
DRAWN	RRDS	CHECKED

